



DESCRIPTION	REVISIONS	DATE

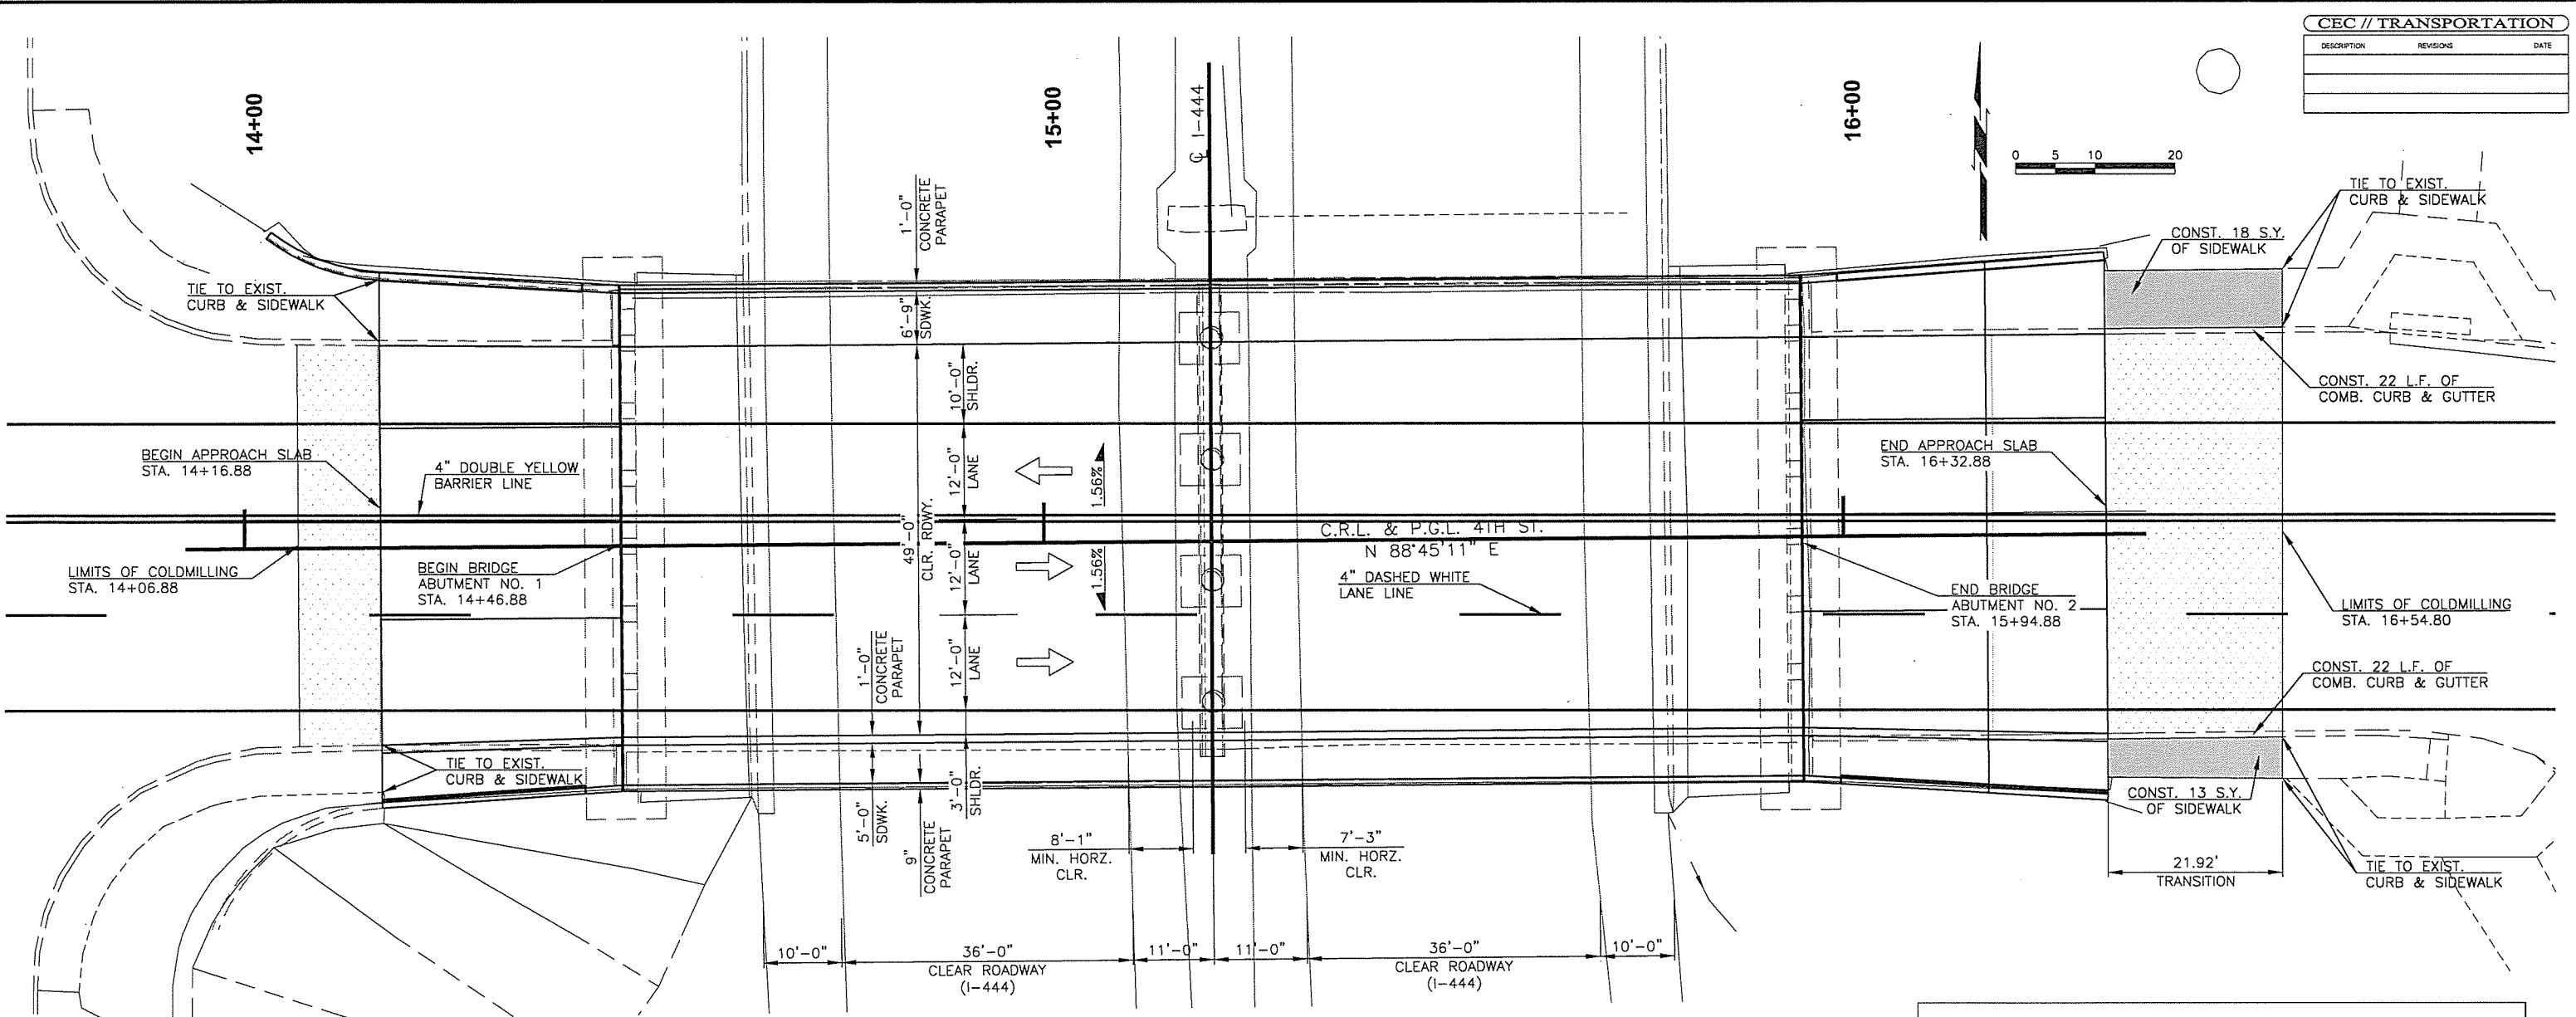

PLAN

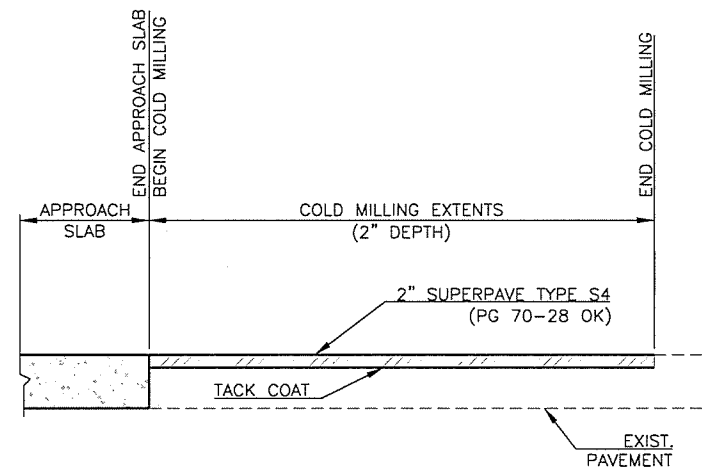

PAVMENT TRANSITION DETAIL (EAST)

NOT TO SCALE  
 STA. 14+06.88 TO STA. 14+16.88  
 STA. 16+32.88 TO STA. 16+54.80

SUMMARY OF SURFACING

P&P SHEET NO.	STATION TO STATION	TACK COAT	SUPERPAVE, TYPE S4 (PG 70-28 OK)	COLD MILLING PAVEMENT	2'-8" COMB. CURB & GUTTER (8" BARRIER)
		407(B) GAL	411(C) TON	412 SY	619(B) LF
6	14+06.88 TO 14+16.88	10	7	56	0
6	16+32.88 TO 16+54.80	21	16	123	44
<b>TOTALS</b>		<b>31</b>	<b>23</b>	<b>179</b>	<b>44</b>

SUMMARY OF PAVEMENT MARKING

STATION TO STATION	TRAFFIC STRIPE (MULTI-POLYMER) (4" WIDE) 856(A)	TRAFFIC STRIPE (MULTI-POLYMER) (4" WIDE) 856(A)	PAVEMENT MARKING REMOVAL (TRAFFIC STRIPE) 857(F)
	WHITE L.F.	YELLOW L.F.	YELLOW L.F.
13+80 TO 16+65	84	570	174
<b>TOTAL</b>	<b>84</b>	<b>570</b>	<b>174</b>

DESIGN	E.R.A.	4TH OVER I-444	TULSA COUNTY
DRAWN	R.E.E.		
CHECKED	E.R.A.		
APPROV.	T.A.C.		
SQUAD	CEC		

**SUMMARIES AND DETAILS ROADWAY**

JOB PIECE NO. 28868(04) SHEET NO. 5