
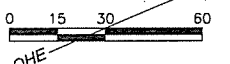



NOTE: ALL DISTANCES SHOWN TO RIGHT-OF-WAY, FENCES, UTILITIES, AND OTHER EXIST. OBJECTS ARE FROM C OF SURVEY.

DESCRIPTION	REVISIONS	DATE

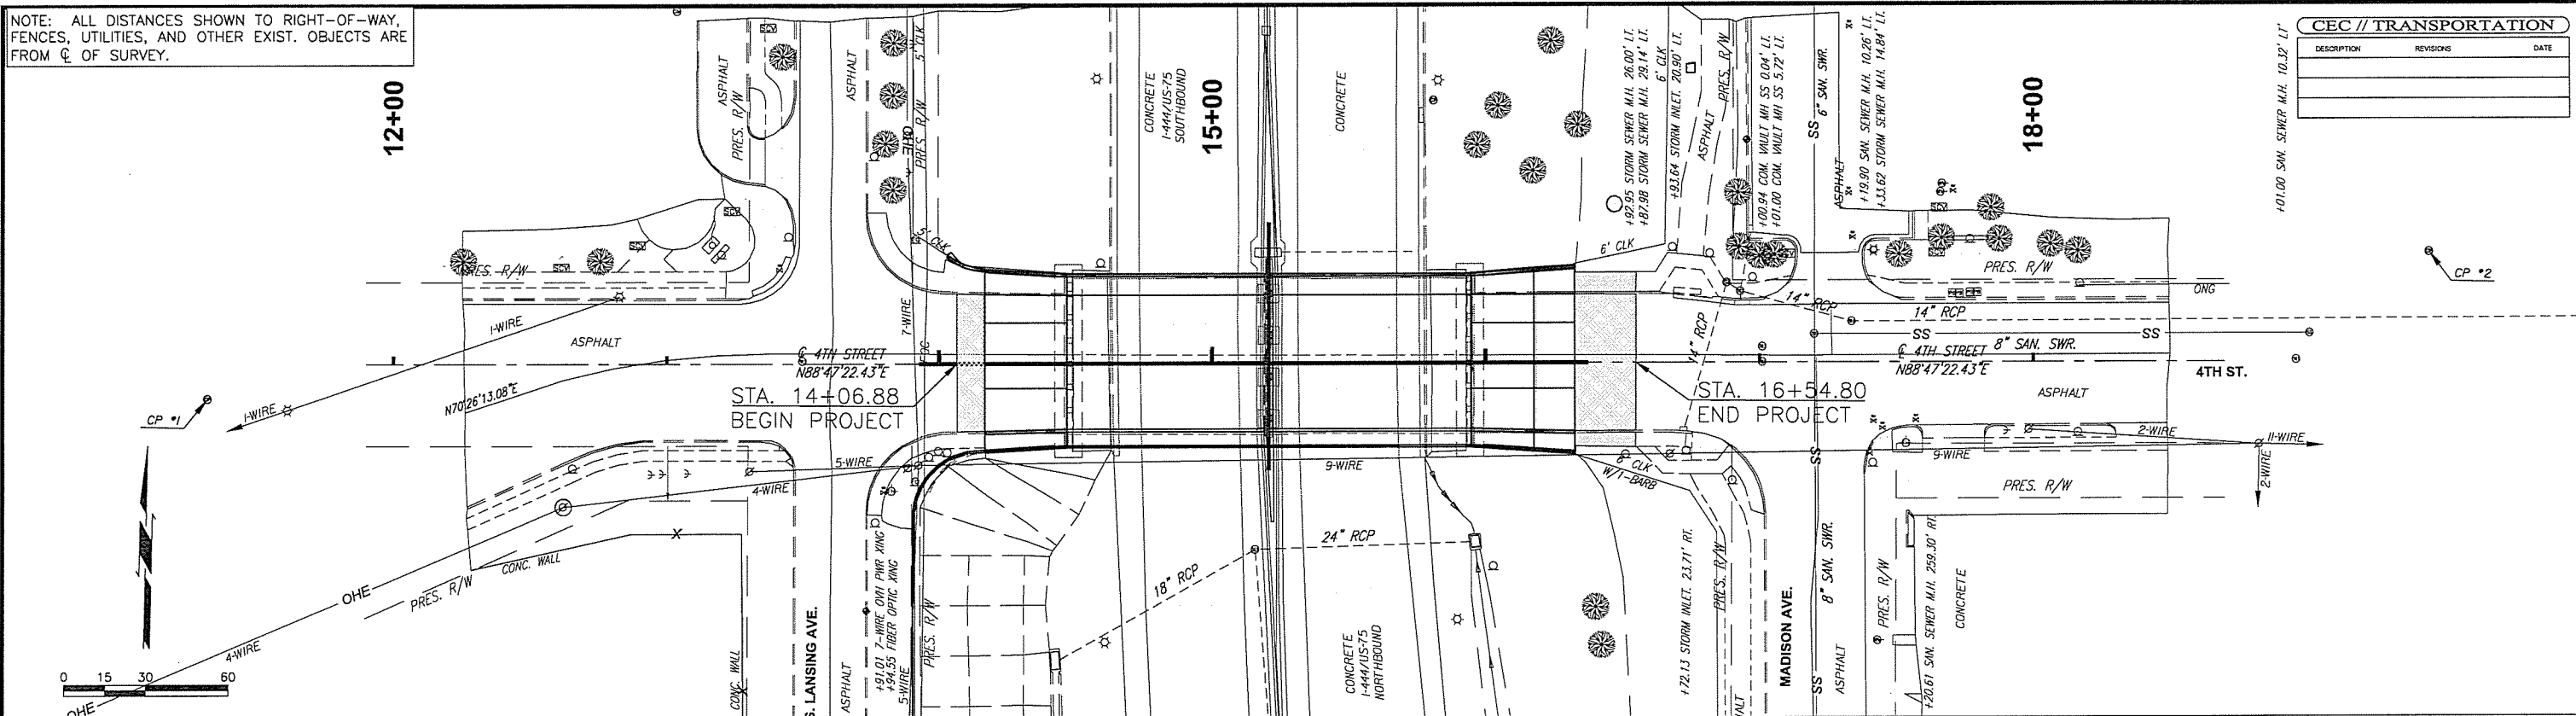

BM # 201 STA. 13+73.08 @ 90.44' RT.
CUT "X" ON TOP OF CURB ELEV= 707.97'

BM # 202 STA. 16+95.46 @ 81.15' LT.
CUT "X" ON TOP OF CURB ELEV= 702.96'

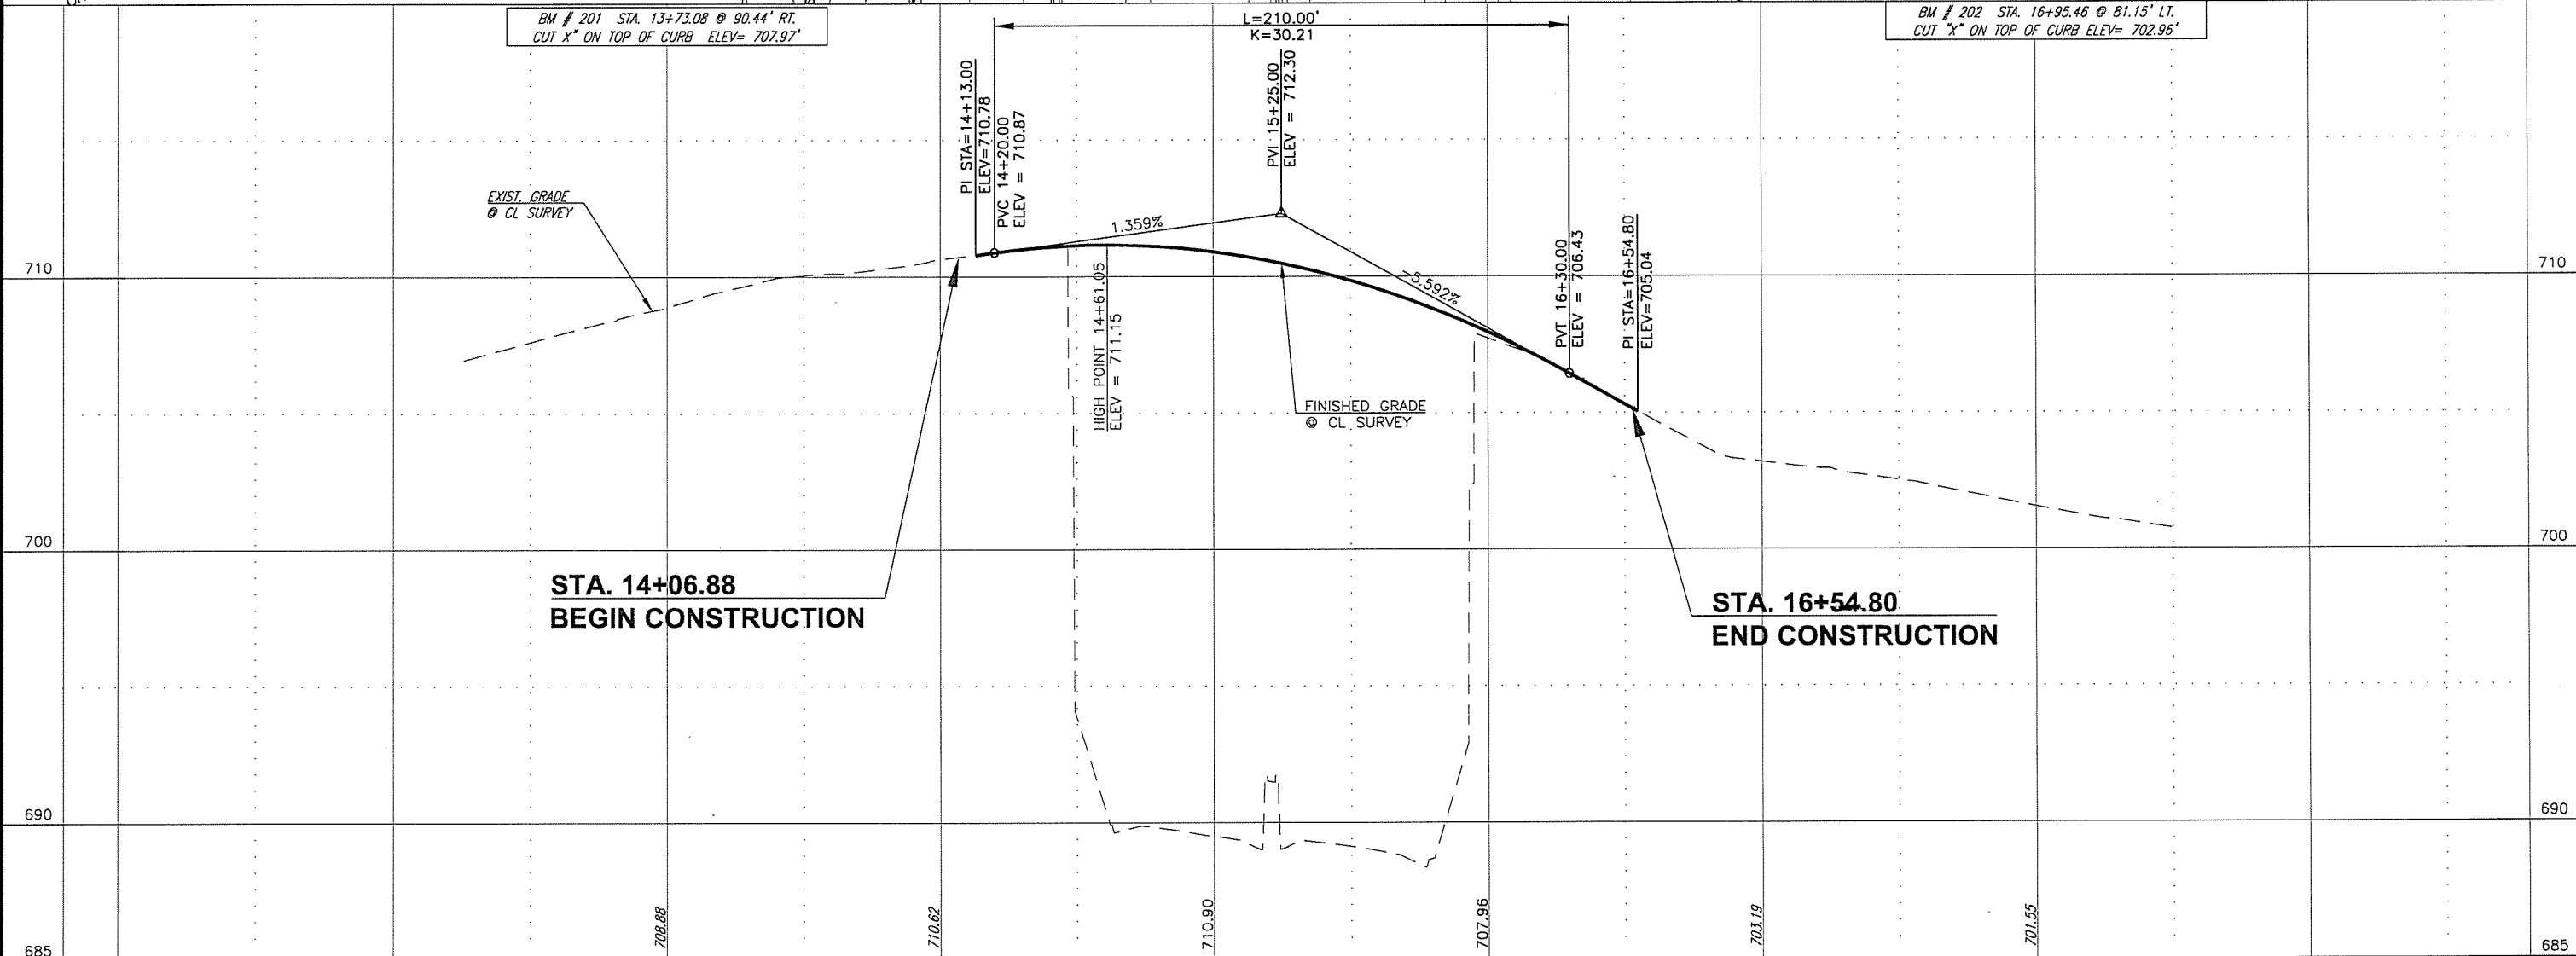

**STA. 14+06.88
BEGIN CONSTRUCTION**

**STA. 16+54.80
END CONSTRUCTION**

11+00 12+00 13+00 14+00 15+00 16+00 17+00 18+00 19+00 4TH STREET