



DESCRIPTION	REVISIONS	DATE

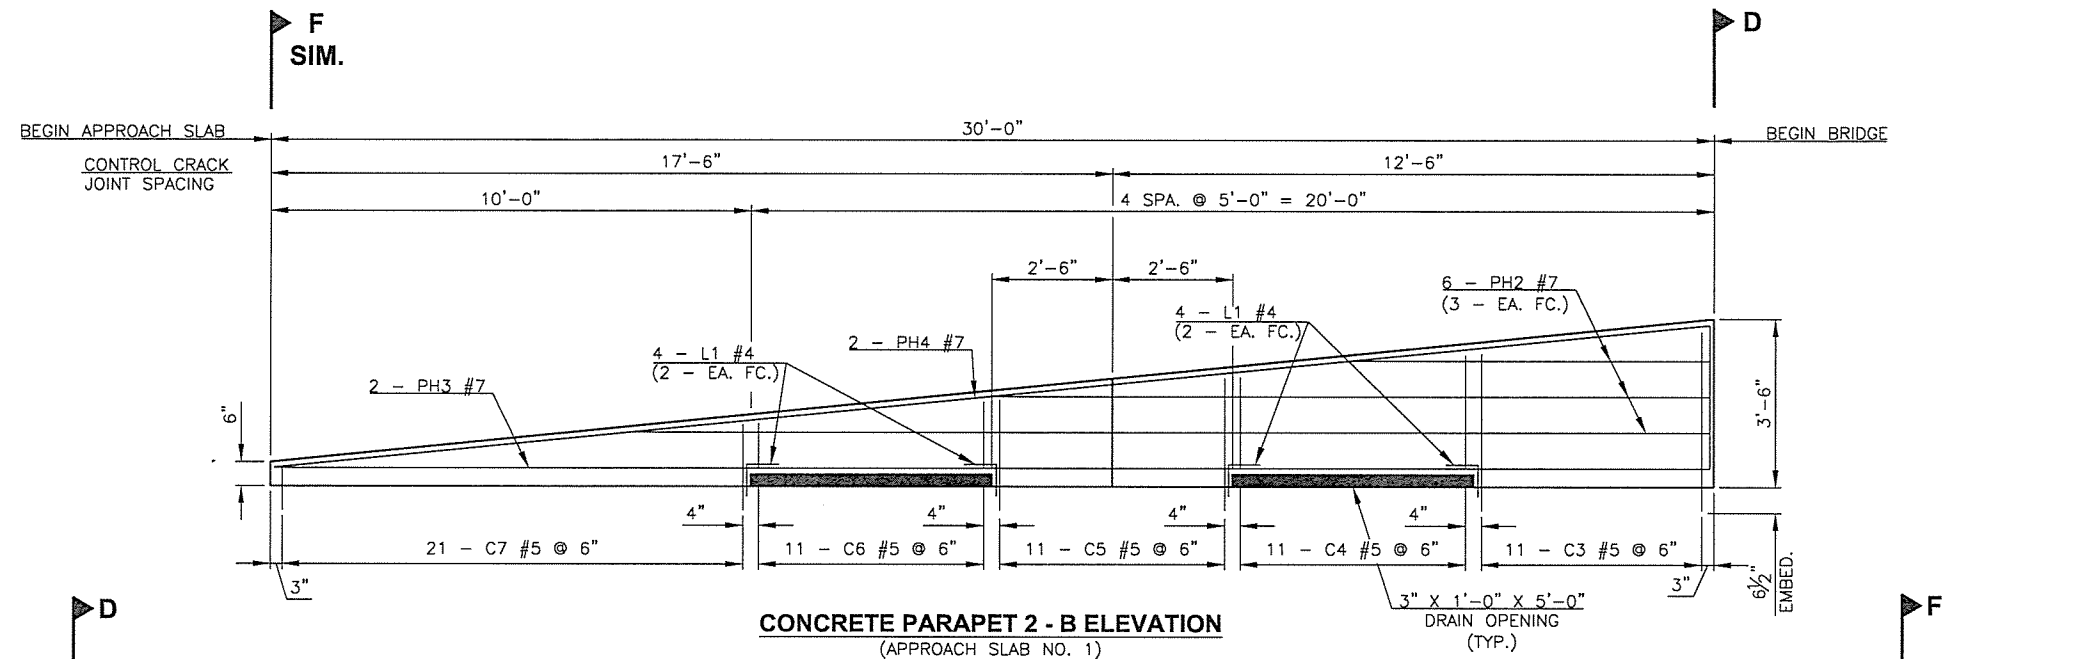

**CONCRETE PARAPET 2 - B ELEVATION**  
(APPROACH SLAB NO. 1)

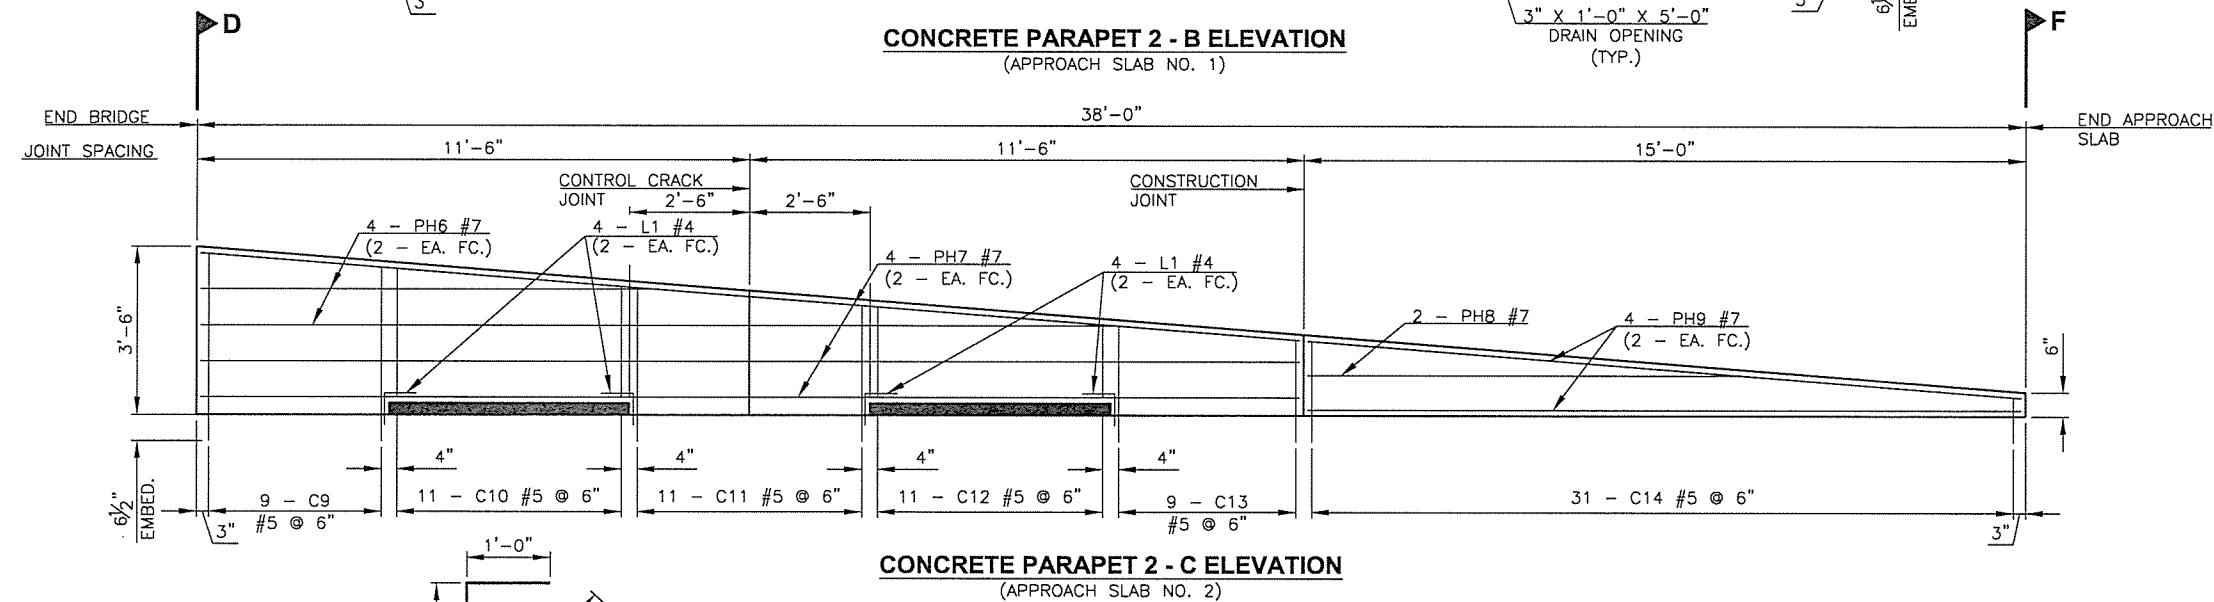


**CONCRETE PARAPET 2 - C ELEVATION**  
(APPROACH SLAB NO. 2)

CONCRETE PARAPET BAR LIST					
CONCRETE PARAPET 1-B					
EPOXY COATED REINFORCING					
MARK	SIZE	NO.	FORM	LENGTH	LENGTH VARIATION
PH1	#7	10	STR.	4'-2"	
WH1	#7	14	STR.	25'-0"	
WH2	#7	14	STR.	14'-9"	
WV1	#6	86	BNT.	11'-3"	
CONCRETE PARAPET 2-B					
EPOXY COATED REINFORCING					
MARK	SIZE	NO.	FORM	LENGTH	LENGTH VARIATION
C4	#5	11	BNT.	5'-11" AVG.	5'-6" TO 6'-4"
C6	#5	11	BNT.	3'-11" AVG.	3'-6" TO 4'-4"
PH2	#7	6	STR.	14'-11" AVG.	7'-5" TO 22'-5"
PH3	#7	2	STR.	29'-10"	
PH4	#7	2	STR.	29'-11"	
CONCRETE PARAPET 3-B					
EPOXY COATED REINFORCING					
MARK	SIZE	NO.	FORM	LENGTH	LENGTH VARIATION
PH5	#5	10	STR.	4'-2"	
WH3	#5	14	STR.	25'-0"	
WV2	#5	54	BNT.	11'-0"	
CONCRETE PARAPET 1-C					
EPOXY COATED REINFORCING					
MARK	SIZE	NO.	FORM	LENGTH	LENGTH VARIATION
PH1	#7	10	STR.	4'-2"	
WH4	#7	14	STR.	14'-8"	
WH5	#7	14	STR.	18'-0"	
WV1	#6	72	BNT.	11'-3"	
CONCRETE PARAPET 2-C					
EPOXY COATED REINFORCING					
MARK	SIZE	NO.	FORM	LENGTH	LENGTH VARIATION
C10	#5	11	BNT.	6'-5" AVG.	6'-0" TO 6'-10"
C12	#5	11	BNT.	4'-10" AVG.	4'-6" TO 5'-2"
PH6	#7	4	STR.	14'-2" AVG.	9'-5" TO 18'-11"
PH7	#7	4	STR.	22'-10"	
PH8	#7	2	STR.	9'-0"	
PH9	#7	4	STR.	14'-10"	
CONCRETE PARAPET 3-C					
EPOXY COATED REINFORCING					
MARK	SIZE	NO.	FORM	LENGTH	LENGTH VARIATION
PH5	#5	10	STR.	4'-2"	
WH6	#5	14	STR.	18'-0"	
WH7	#5	14	STR.	14'-8"	
WV2	#5	72	BNT.	11'-0"	

- ① TWO SETS OF 3
- ② TWO SETS OF 2

NOTE:  
FOR SECTIONS D AND F,  
SEE SHEET 27.

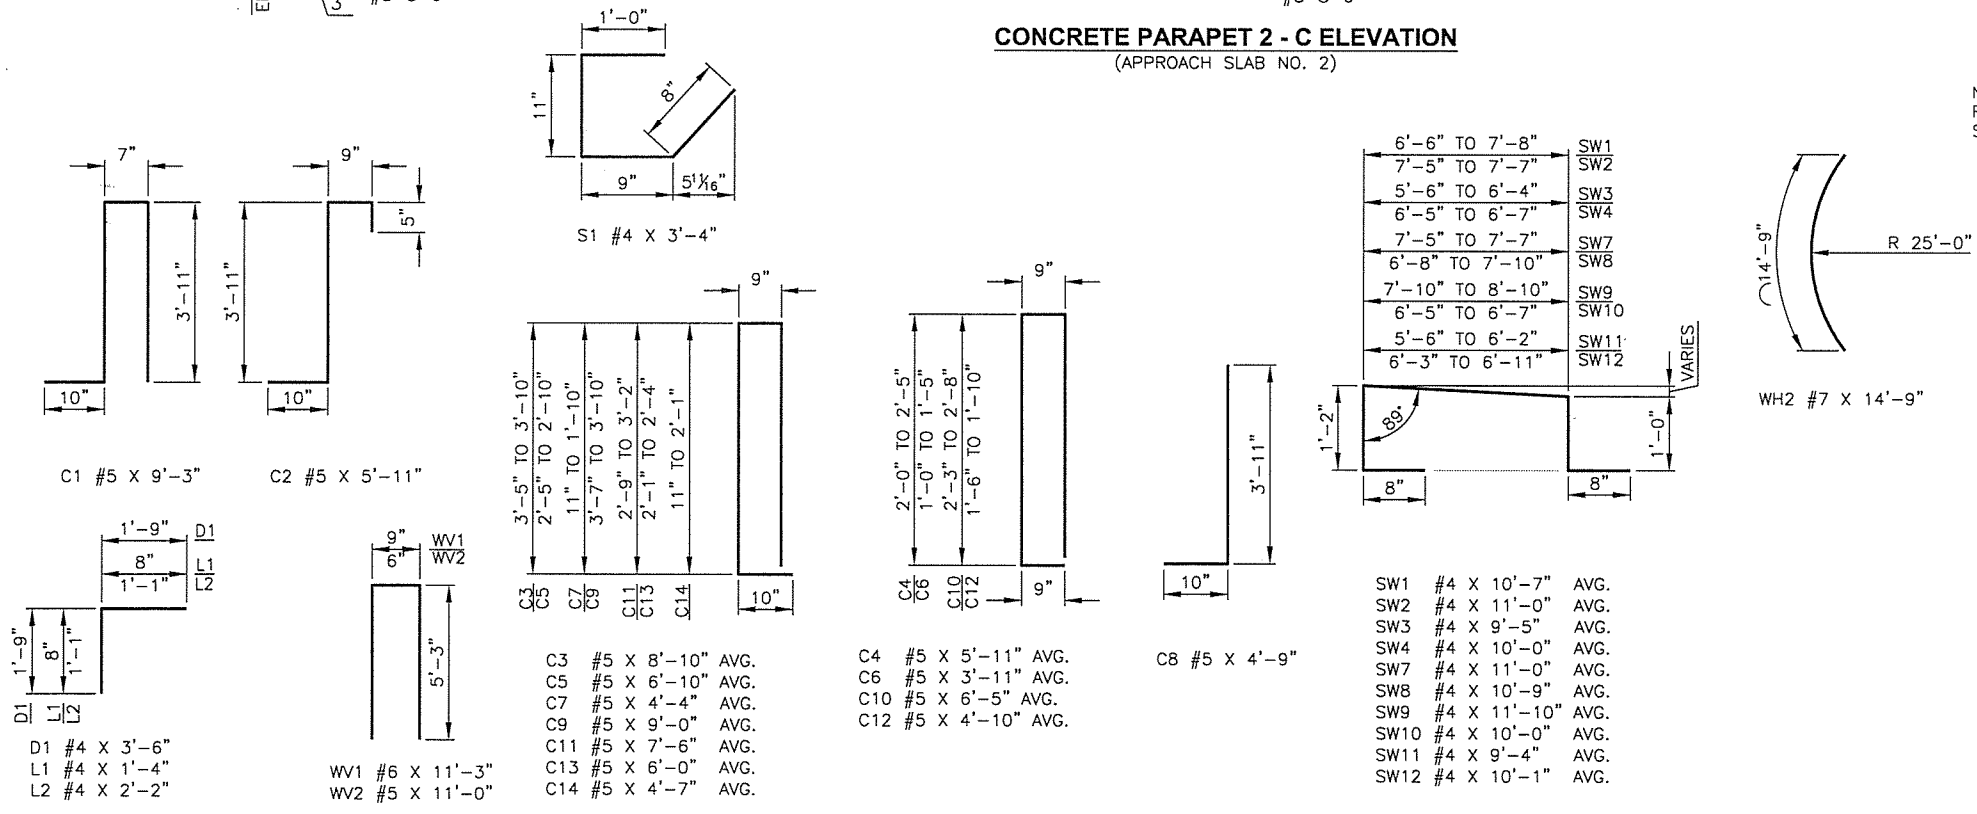

CONCRETE PARAPET QUANTITIES							
ITEM	UNIT	1-B	2-B	3-B	1-C	2-C	3-C
CLASS AA CONCRETE	C.Y.	5.7	2.2	4.7	7.4	2.8	6.1
EPOXY COATED REINFORCING STEEL	LB.	2,680	540	1,030	2,240	590	1,350

INCLUDE ALL COST OF CLASS AA CONCRETE AND EPOXY COATED REINFORCING STEEL ACCOUNTED FOR IN THE CONCRETE PARAPET QUANTITIES TABLE, LABOR, EQUIPMENT AND INCIDENTALS NECESSARY TO COMPLETE THE CONSTRUCTION OF PARAPETS 1-B, 2-B, 3-B, 1-C, 2-C, AND 3-C IN THE CONTRACT UNIT PRICE OF "CONCRETE PARAPET".

DESIGN	B.J.K.	4TH OVER 1-444	TULSA COUNTY
DRAWN	M.R.S.	<b>APPROACH SLAB PARAPET DETAILS</b> <b>(SHEET 1 OF 3)</b>	
CHECKED	B.J.K., J.W.H.		
APPROV.	T.A.C.		
SQUAD	CEC	JOB PIECE NO. 28868(04)	SHEET NO. 29