


CEC // TRANSPORTATION		
DESCRIPTION	REVISIONS	DATE

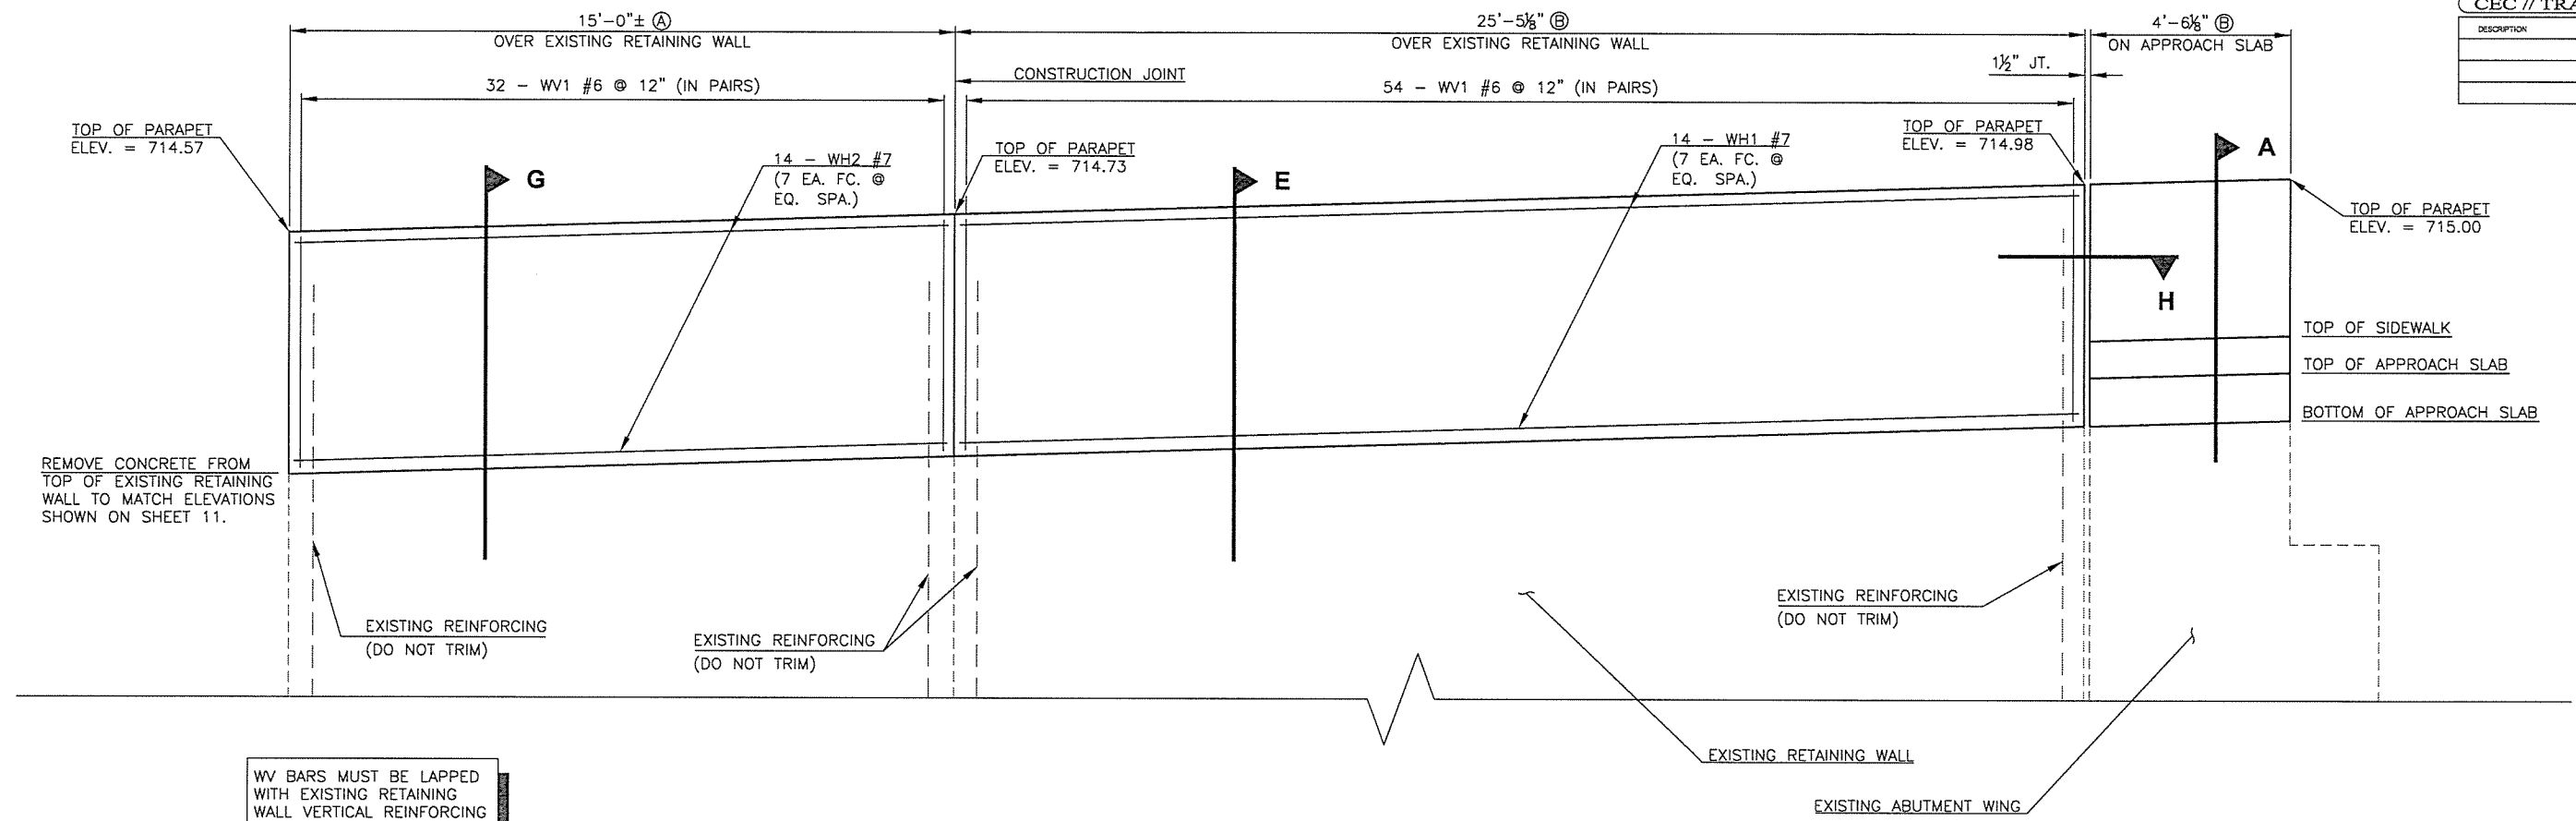


WV BARS MUST BE LAPPED WITH EXISTING RETAINING WALL VERTICAL REINFORCING

CONCRETE PARAPET 1 - B ELEVATION
 (APPROACH SLAB NO. 1)

NOTE:
 FOR SECTIONS A, D, E, F, G, AND H, SEE SHEETS 27 AND 28.

(A) PARAPET CURVED TO MATCH EXISTING RETAINING WALL. DISTANCE MEASURED ALONG ROADWAY FACE OF PARAPET.

(B) MEASURED ALONG ROADWAY FACE OF PARAPET.

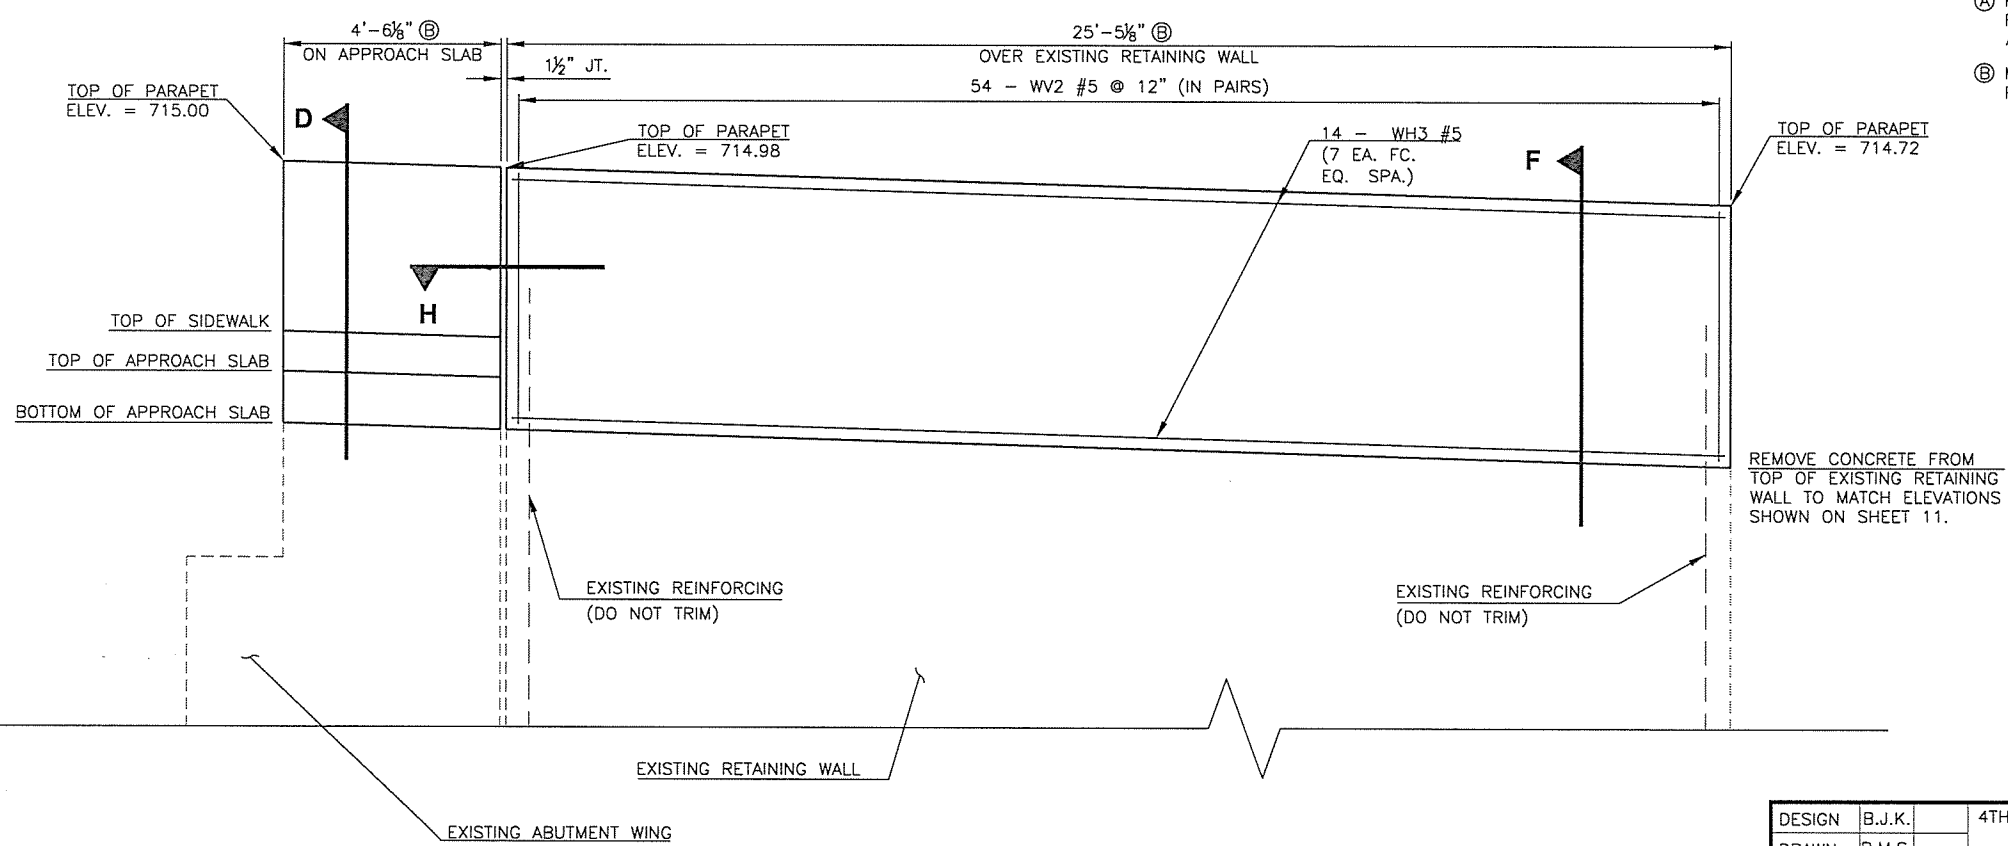

CONCRETE PARAPET 3 - B ELEVATION
 (APPROACH SLAB NO. 1)

DESIGN	B.J.K.	4TH OVER I-444	TULSA COUNTY
DRAWN	B.M.S.	APPROACH SLAB PARAPET DETAILS (SHEET 2 OF 3)	
CHECKED	B.J.K., J.W.H.		
APPROV.	T.A.C.		
SQUAD	CEC	JOB PIECE NO. 28868(04)	SHEET NO. 30