


CEC // TRANSPORTATION		
DESCRIPTION	REVISIONS	DATE

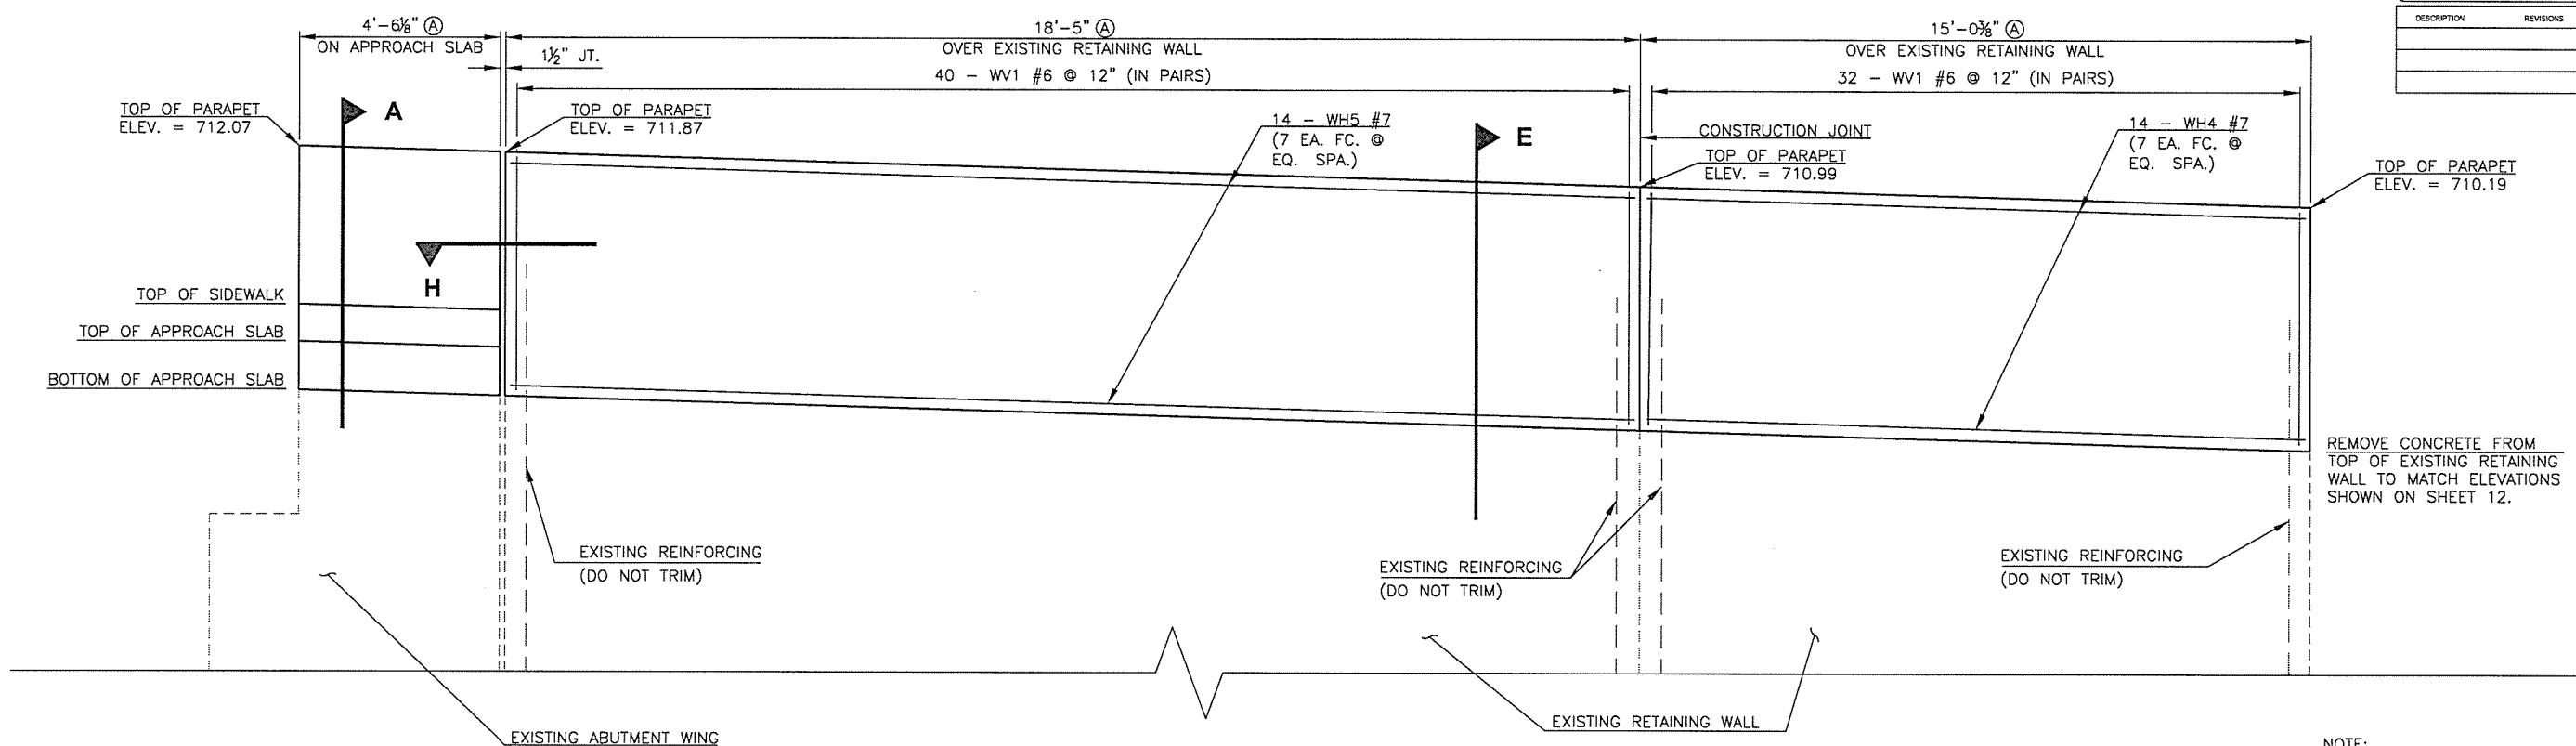


CONCRETE PARAPET 1 - C ELEVATION
(APPROACH SLAB NO. 2)

NOTE:
FOR SECTIONS A, D, E, F,
AND H, SEE SHEETS 27 AND 28.

(A) MEASURED ALONG
ROADWAY FACE OF PARAPET.

WV BARS MUST BE LAPPED
WITH EXISTING RETAINING
WALL VERTICAL REINFORCING

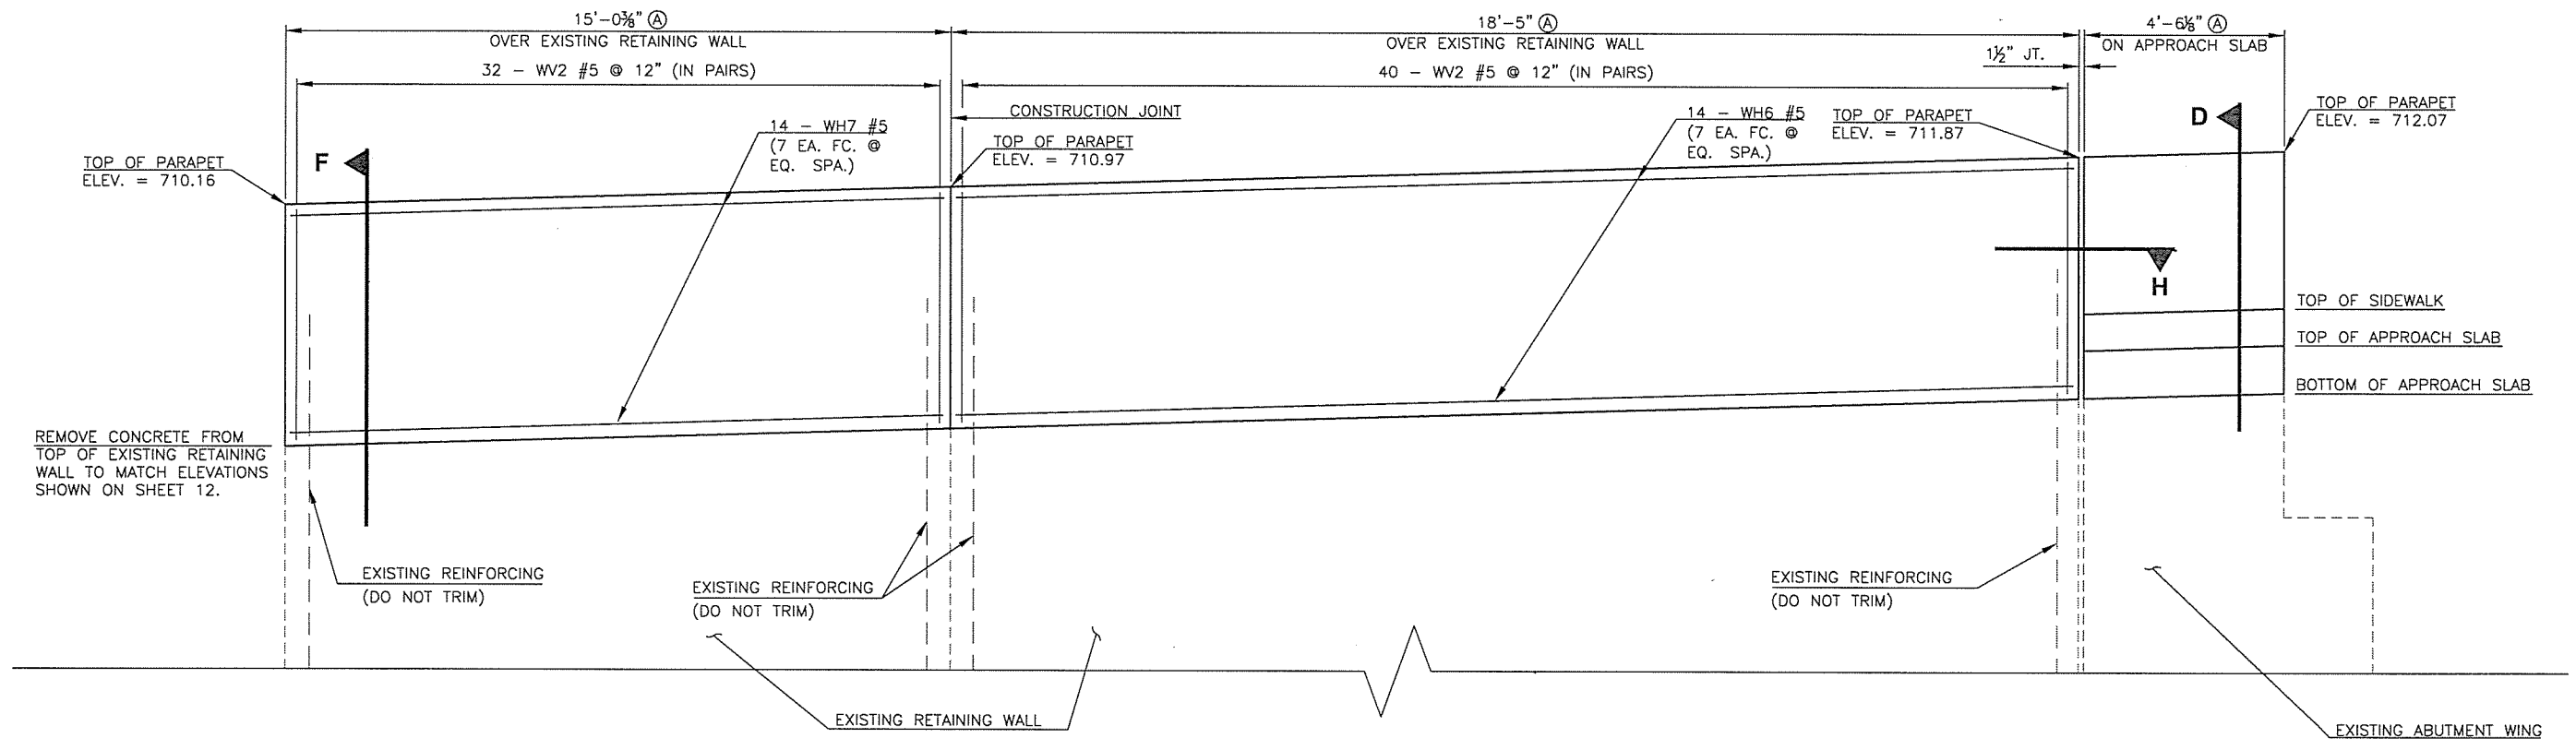

CONCRETE PARAPET 3 - C ELEVATION
(APPROACH SLAB NO. 2)

DESIGN	B.J.K.	4TH OVER I-444	TULSA COUNTY
DRAWN	B.M.S.	APPROACH SLAB PARAPET DETAILS (SHEET 3 OF 3)	
CHECKED	B.J.K., J.W.H.		
APPROV.	T.A.C.		
SQUAD	CEC	JOB PIECE NO. 28868(04)	SHEET NO. 31