
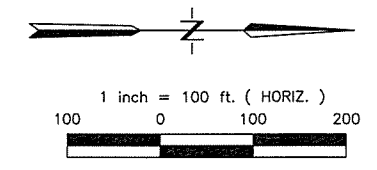


MATCH LINE
SEE SHEET 19

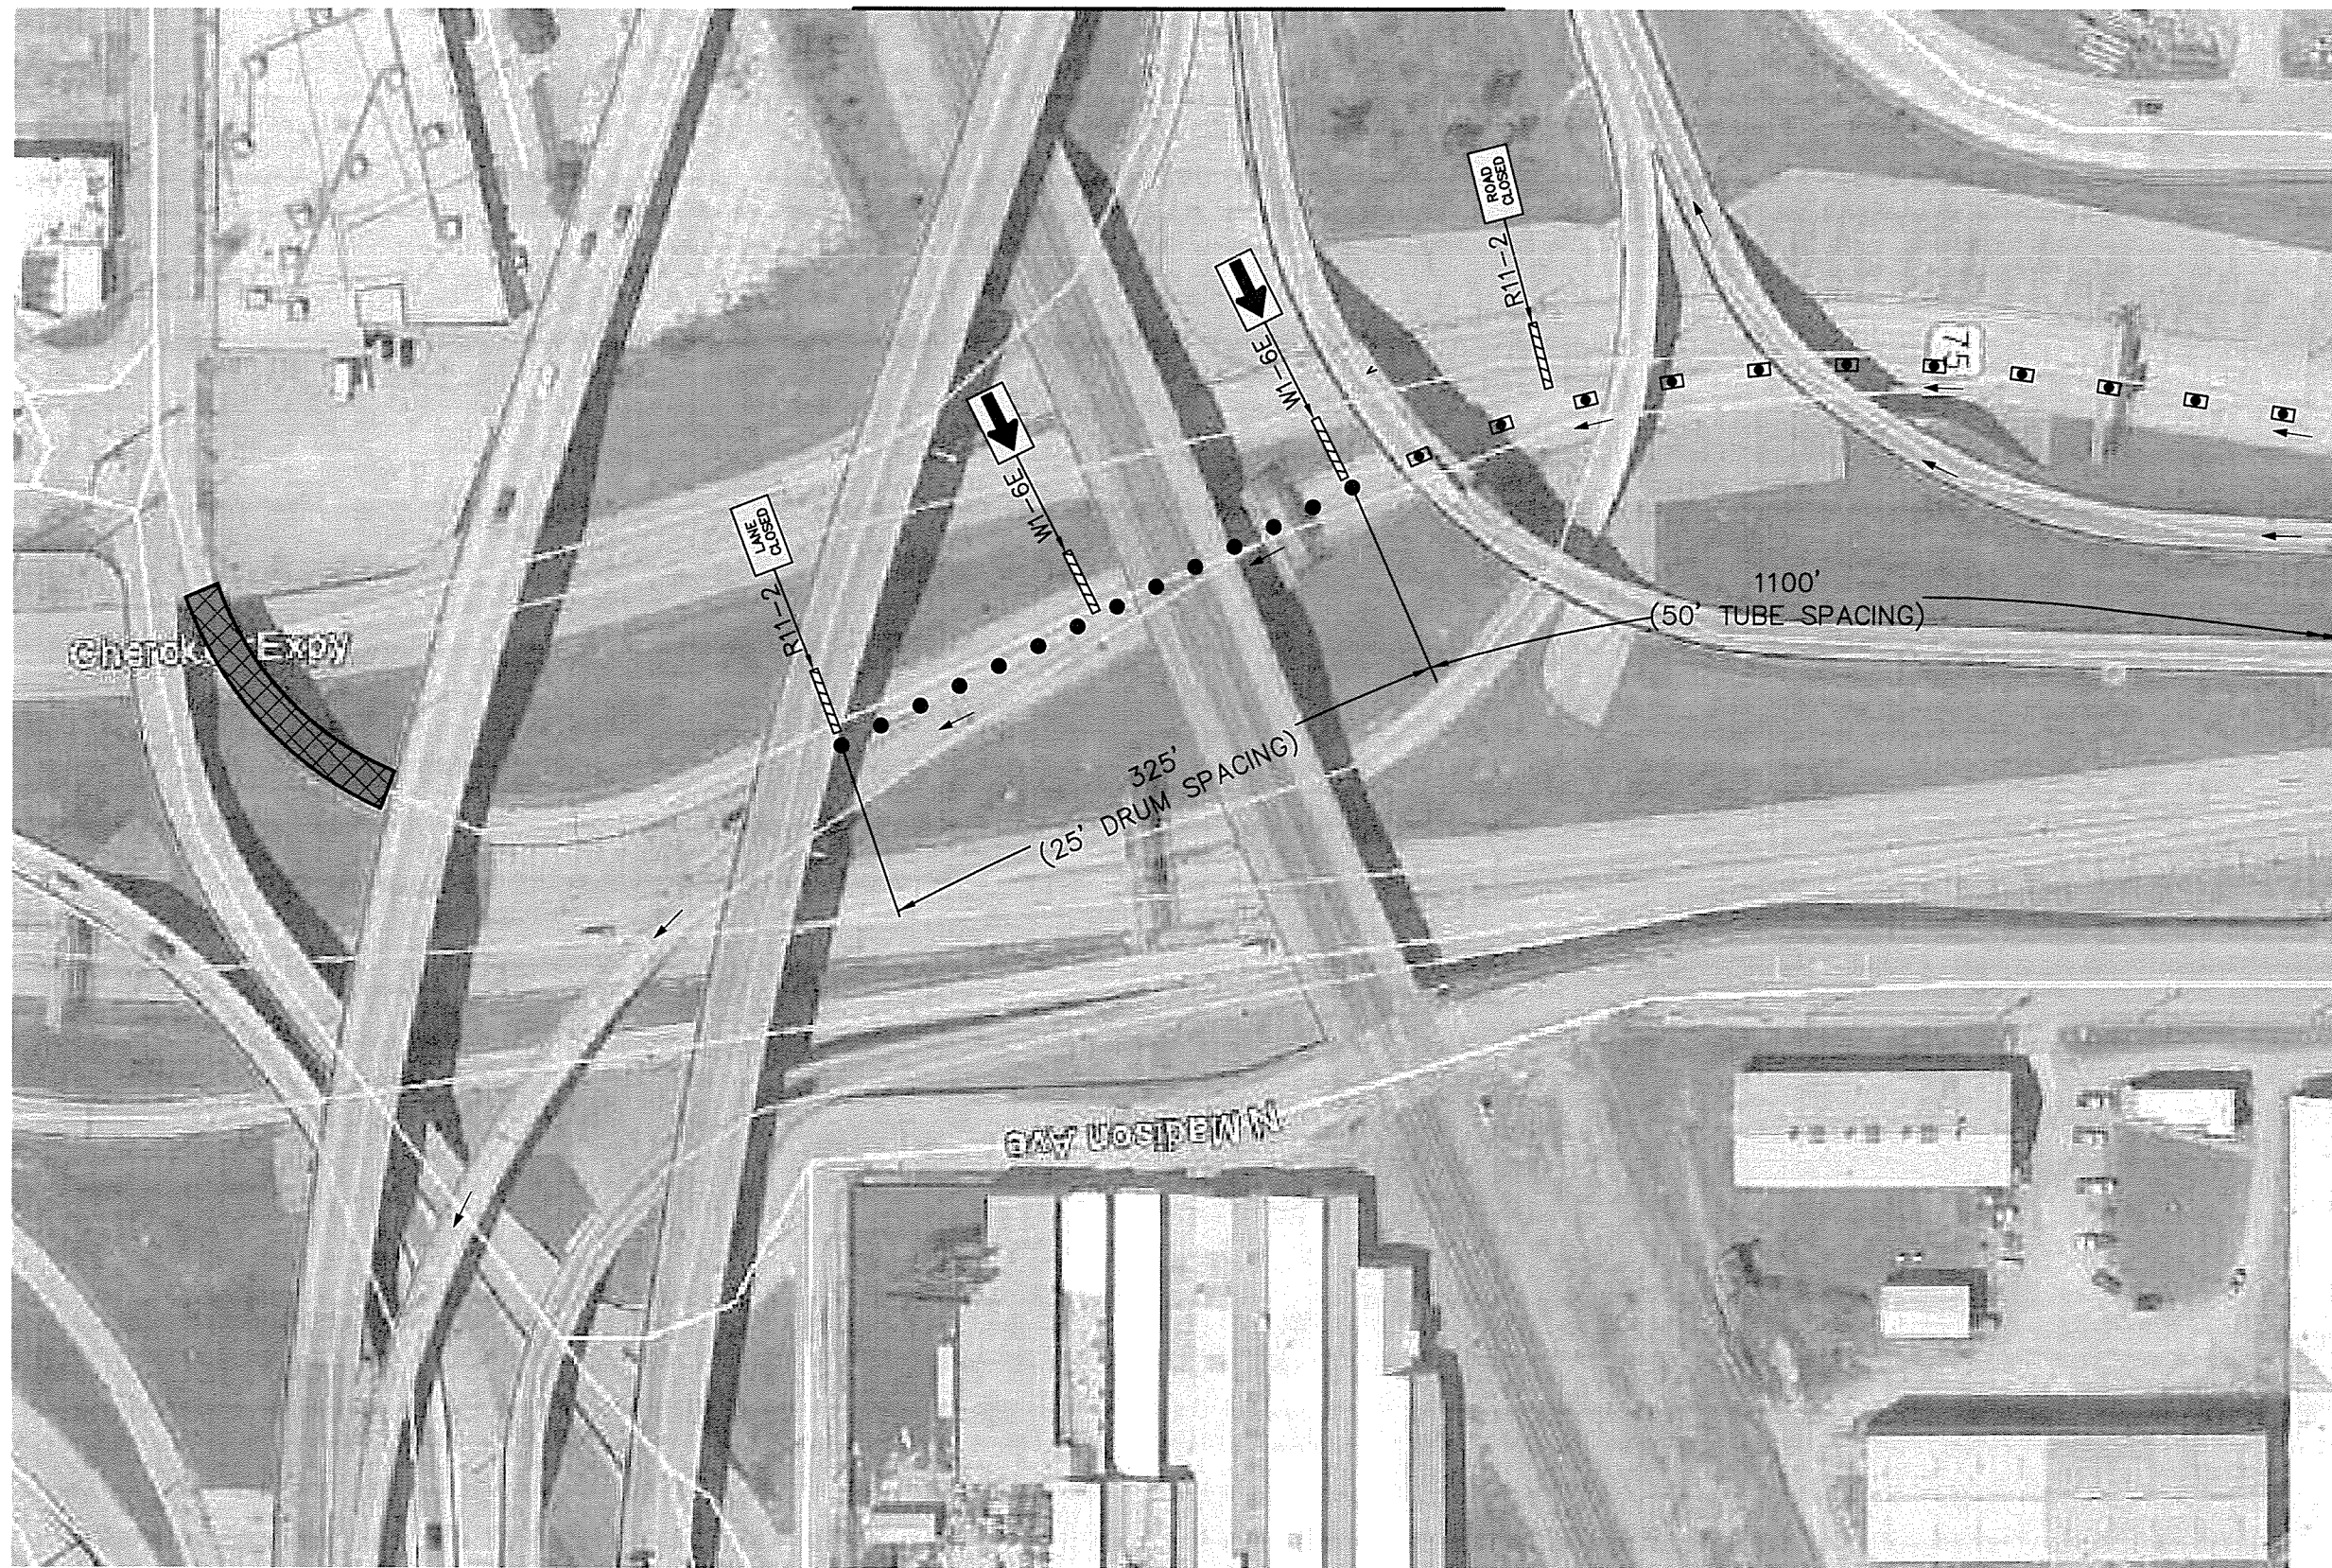

LEGEND

- TYPE III BARRICADE
- CONSTRUCTION SIGN
- DRUMS
- TUBE CHANNELIZER
- ARROW DISPLAY
- PORTABLE CHANGEABLE MESSAGE SIGN
- TRAFFIC DIRECTION
- BRIDGE CONSTRUCTION

MATCH LINE
SEE SHEET 21

ALL TRAFFIC CONTROL ITEMS ARE PAID FOR UNDER THE LEAD PROJECT J/P 28865(04).

X:\Projects\651-EC 1414 I-44 Projects for WEA\DWG\Sheets\ACAD-Google Earth Images-Model.dwg, 5/13/2016 8:30:24 AM, cdm

DESIGN	DEP	2/16	N-1ST RAMP OVER US75	TULSA COUNTY
DRAWN	VLM	2/16	US-75 TRAFFIC CONTROL SHEETS 2 OF 7	
CHECKED	DEP	2/16		
APPROVED				
SQUAD			STATE JOB PIECE NO. 28879(04)	SHEET NO. 20