
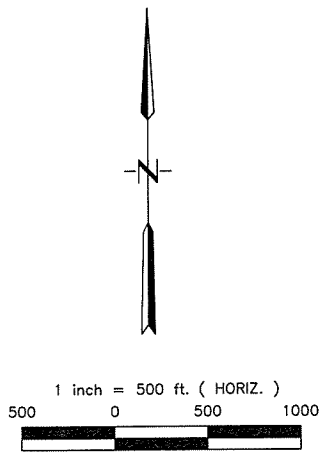


X:\Projects\651-EC 1414 I-44 Projects for WEA\DWG\Sheets\ACAD-Google Earth Images-Model.dwg, 5/13/2016 8:32:13 AM, cdm

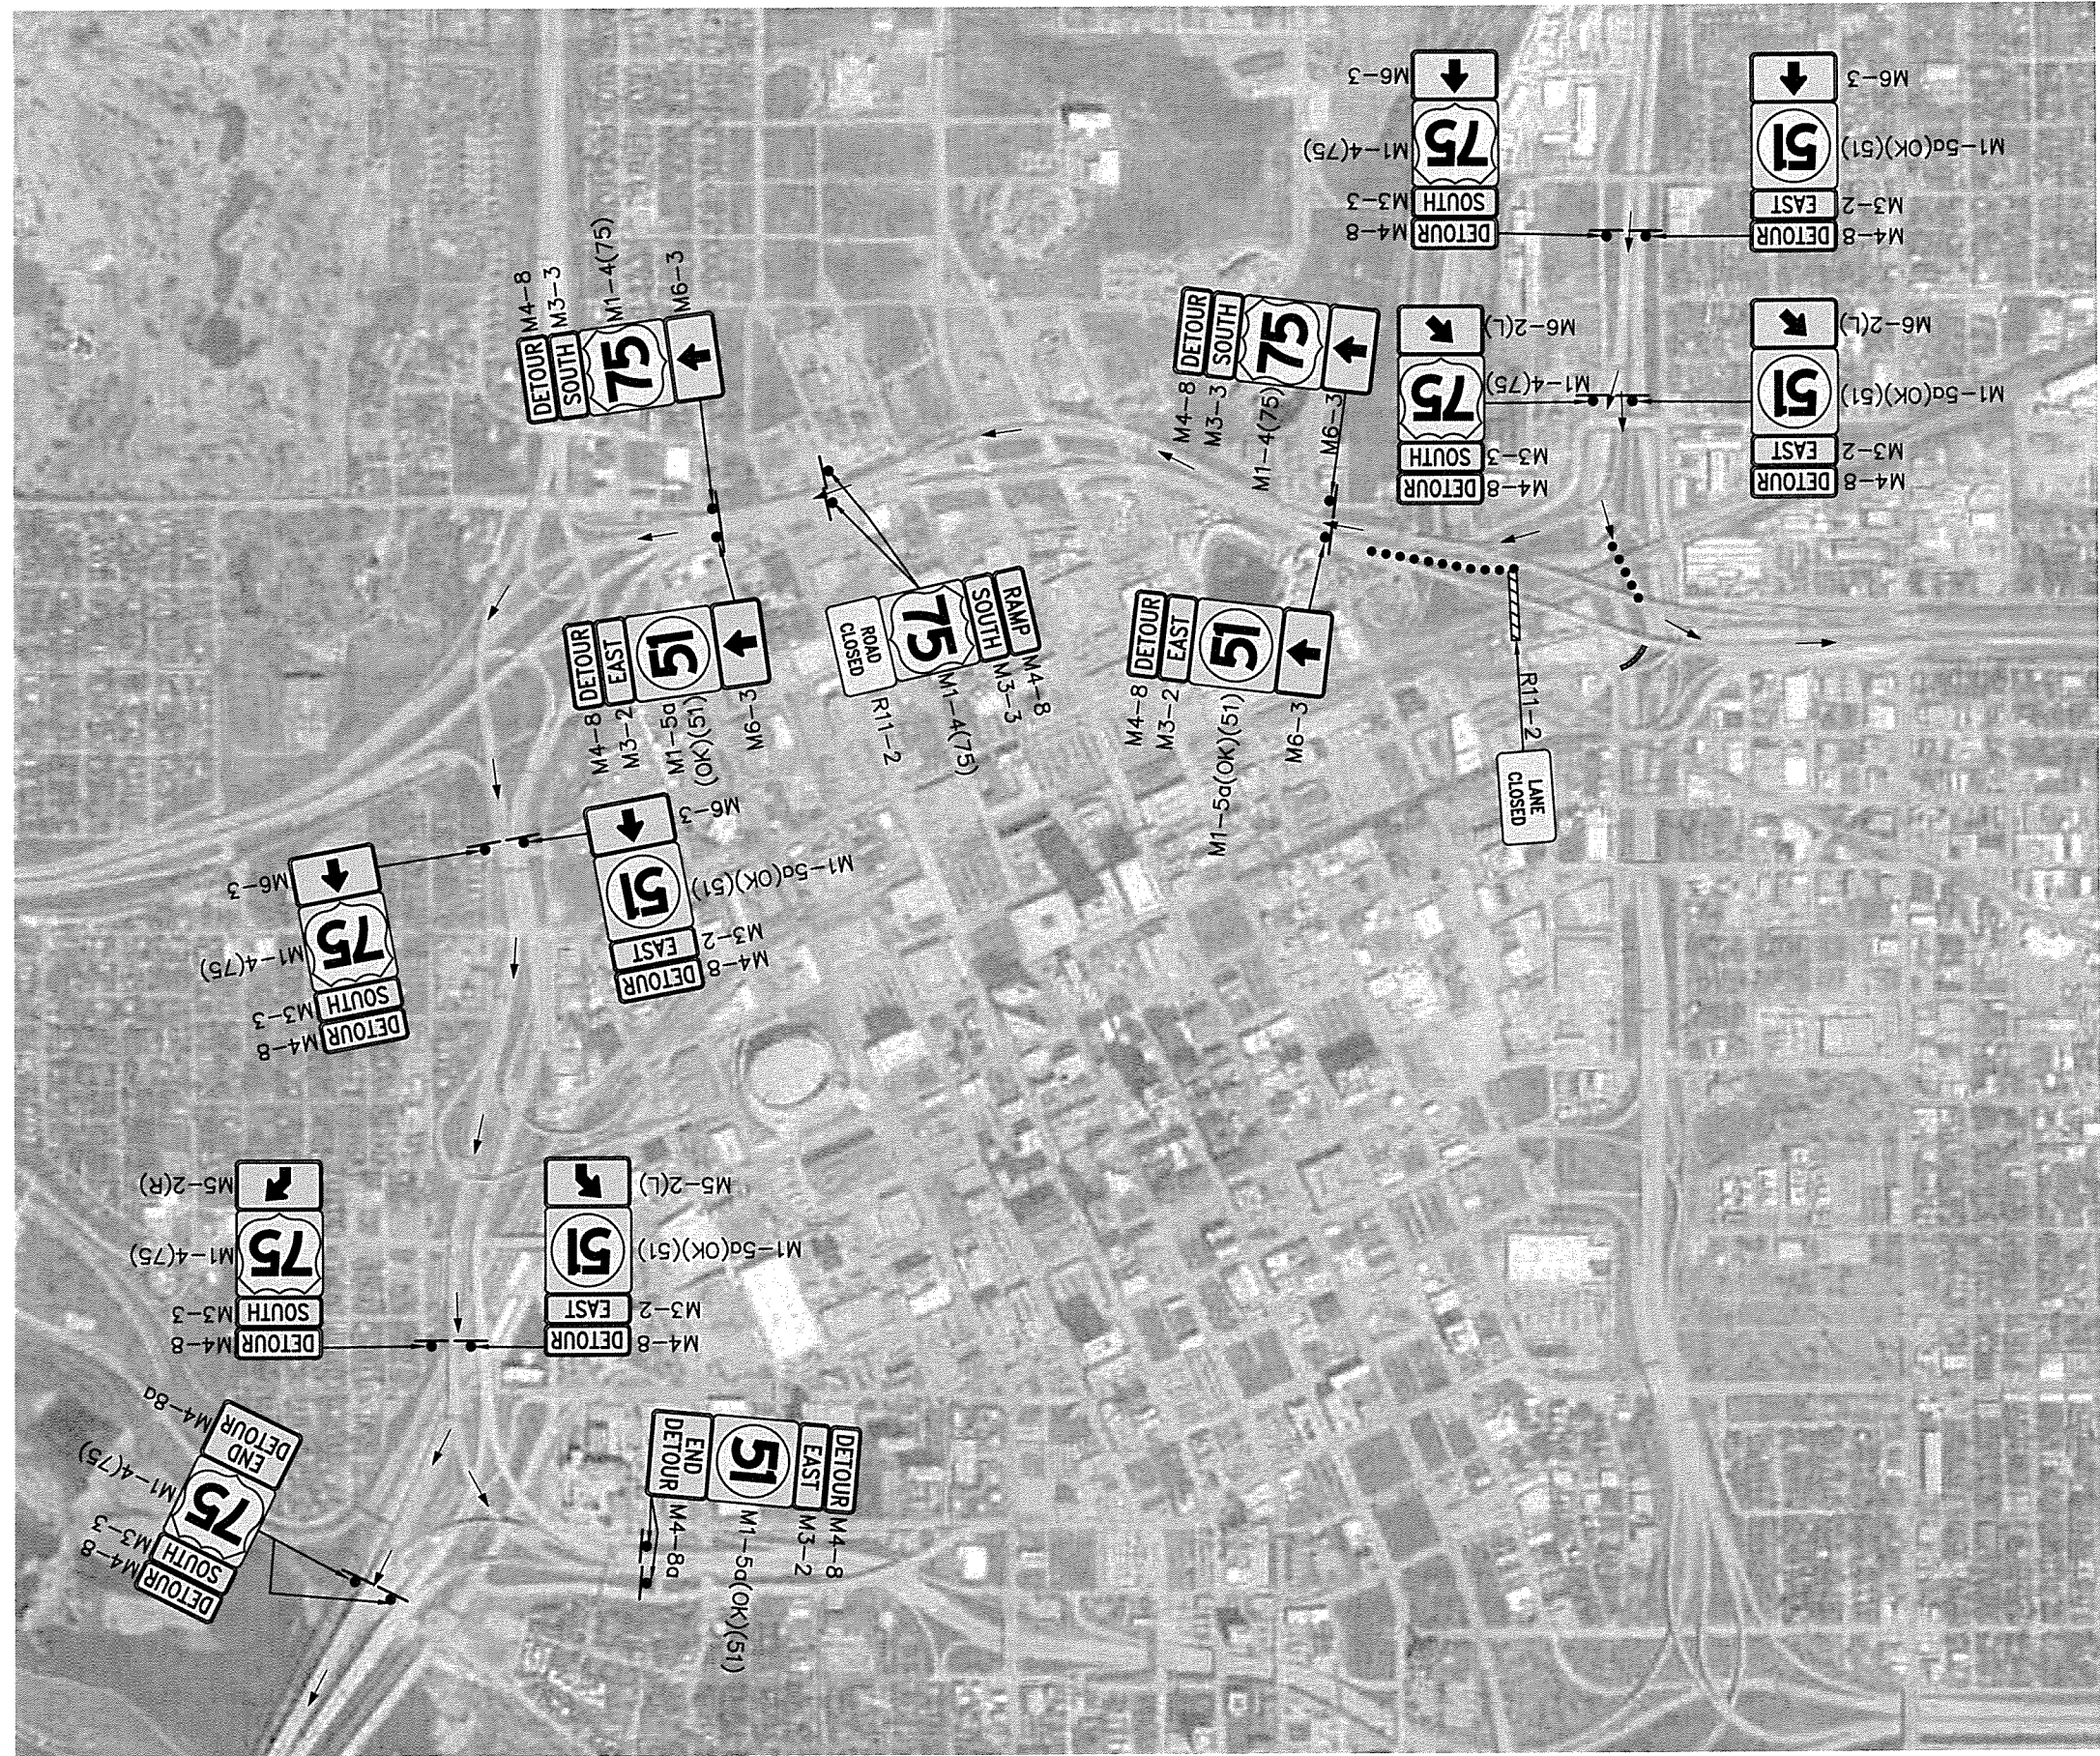

LEGEND

- TYPE III BARRICADE
- CONSTRUCTION SIGN
- DRUMS
- TUBE CHANNELIZER
- ARROW DISPLAY
- PORTABLE CHANGEABLE MESSAGE SIGN
- TRAFFIC DIRECTION

ALL TRAFFIC CONTROL ITEMS ARE PAID FOR UNDER THE LEAD PROJECT J/P 28865(04).

DESIGN	DEP	2/16	N-1ST RAMP OVER US75	TULSA COUNTY
DRAWN	VLM	2/16	US-75 TRAFFIC CONTROL SHEETS 7 OF 7	
CHECKED	DEP	2/16		
APPROVED				
SQUAD	BJK		STATE JOB PIECE NO. 28879(04)	SHEET NO. 25