

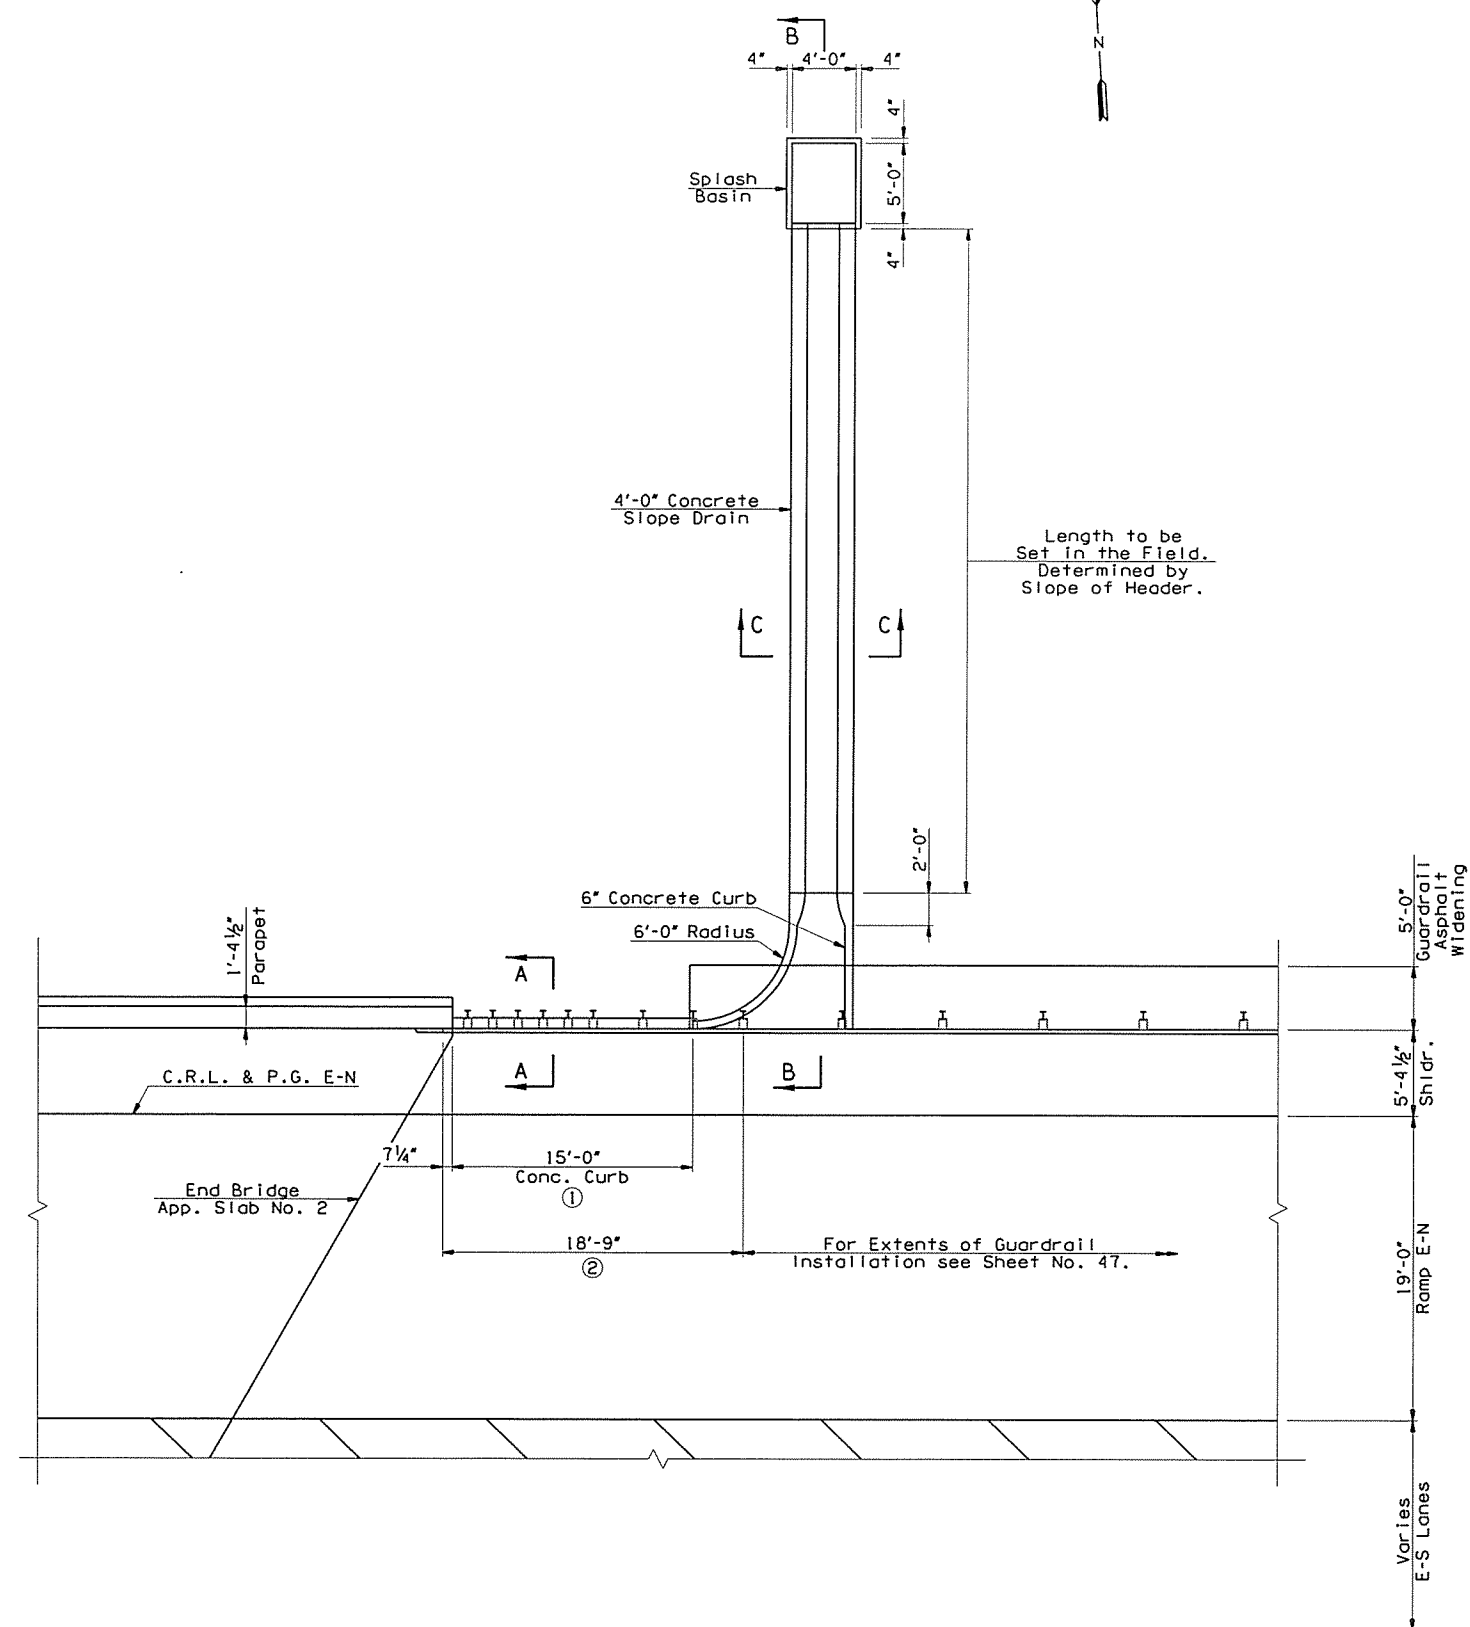
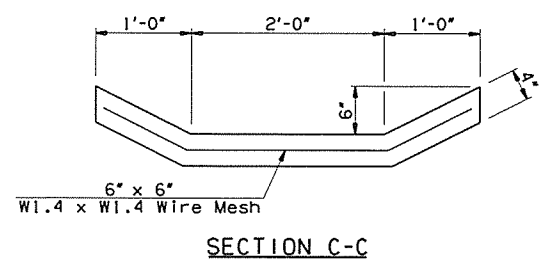


- ① 8" Concrete Curb to be included in Roadway Quantities. See Standard THRI-1-02.
- ② Guardrail Bridge Connection - Thrie Beam (31')

OKLAHOMA DEPARTMENT OF TRANSPORTATION					
FED. ROAD DIST. NO.	STATE	JOB PIECE NO.	FISCAL YEAR	SHEET NO.	TOTAL SHEETS
X	OKLA.	28872(04)			
DESCRIPTION			REVISIONS	DATE	

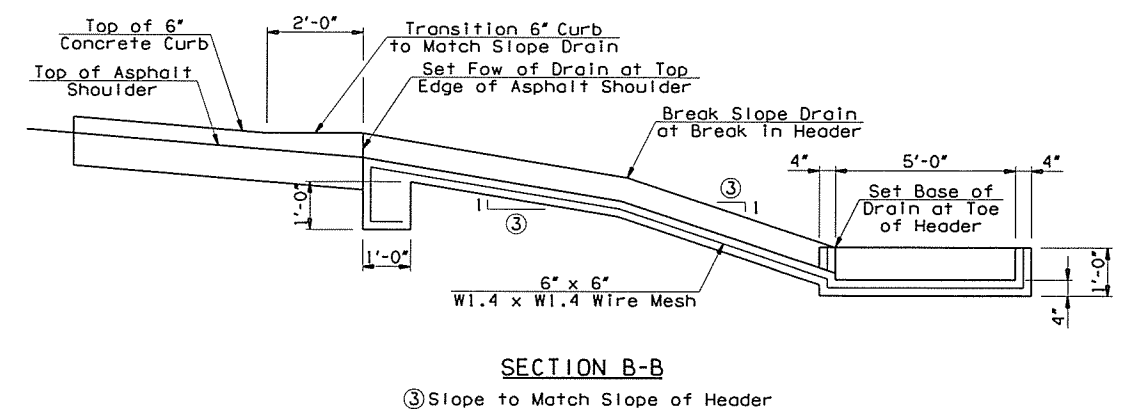

Length to be Set in the Field. Determined by Slope of Header.

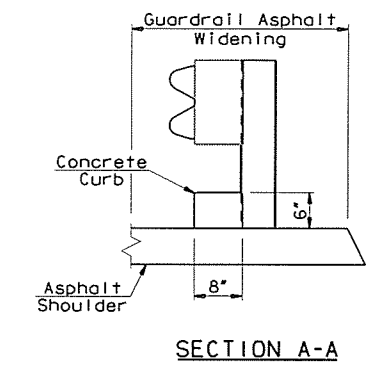

I-44 WB OVER S 38TH W AVE TULSA COUNTY		DESIGN	JMO	10/15
& TSU RR BRIDGE "A"		DETAIL	SJL	10/15
		CHECK	BRT	11/15
		GARVER		
STATE OF OKLAHOMA	DEPARTMENT OF TRANSPORTATION			
	JOB PIECE NO. 28872(04)	SHEET NO. 26		