
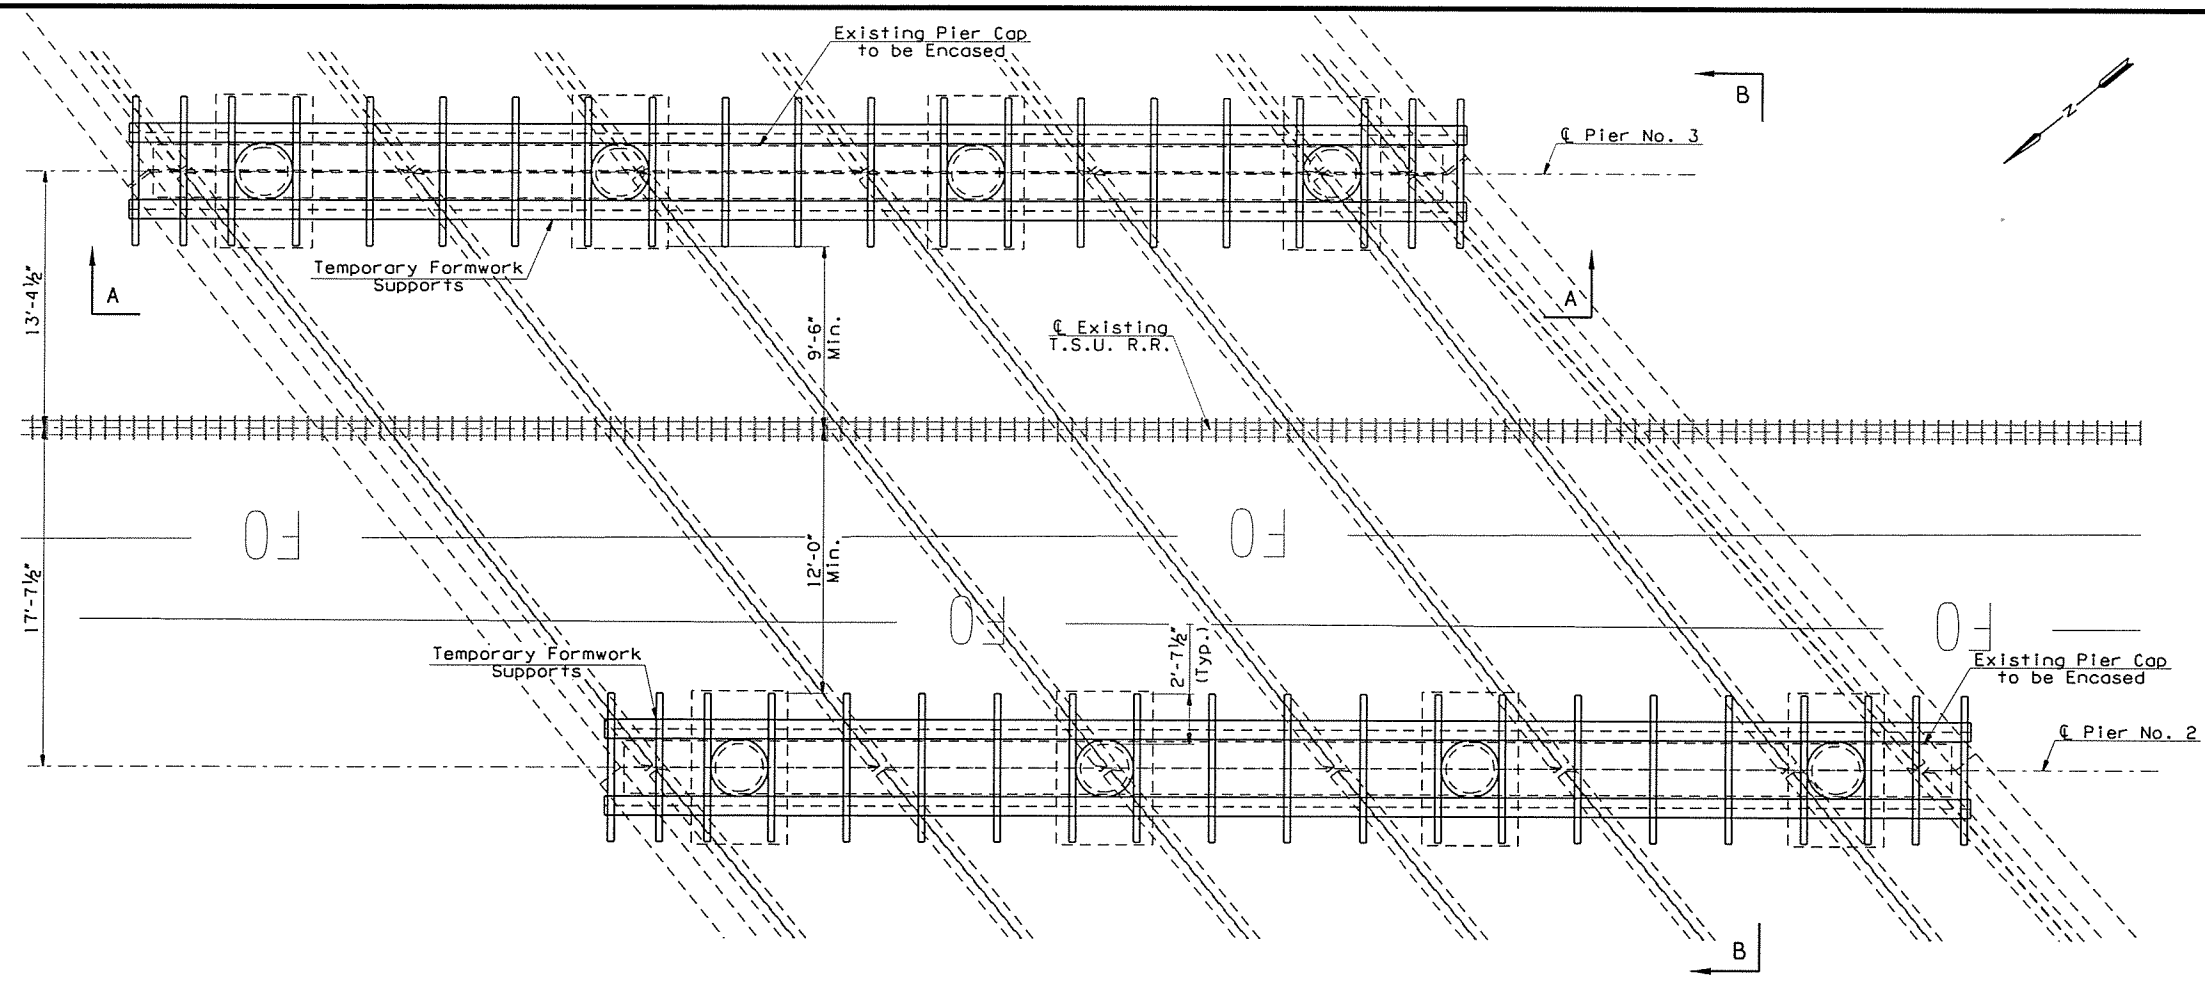
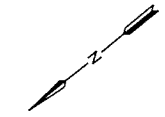



OKLAHOMA DEPARTMENT OF TRANSPORTATION						
FED. ROAD DIST. NO.	STATE	JOB PIECE NO.	FISCAL YEAR	SHEET NO.	TOTAL SHEETS	
X	OKLA.	28872104				
DESCRIPTION				REVISIONS	DATE	

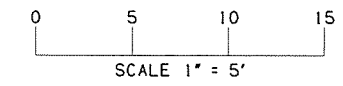


The temporary support structures shown are for illustrative purposes only. The contractor is responsible for all layout and design of the falsework.

This falsework must be supported off the existing columns due to the presence of underground utilities adjacent to the piers.

PLAN

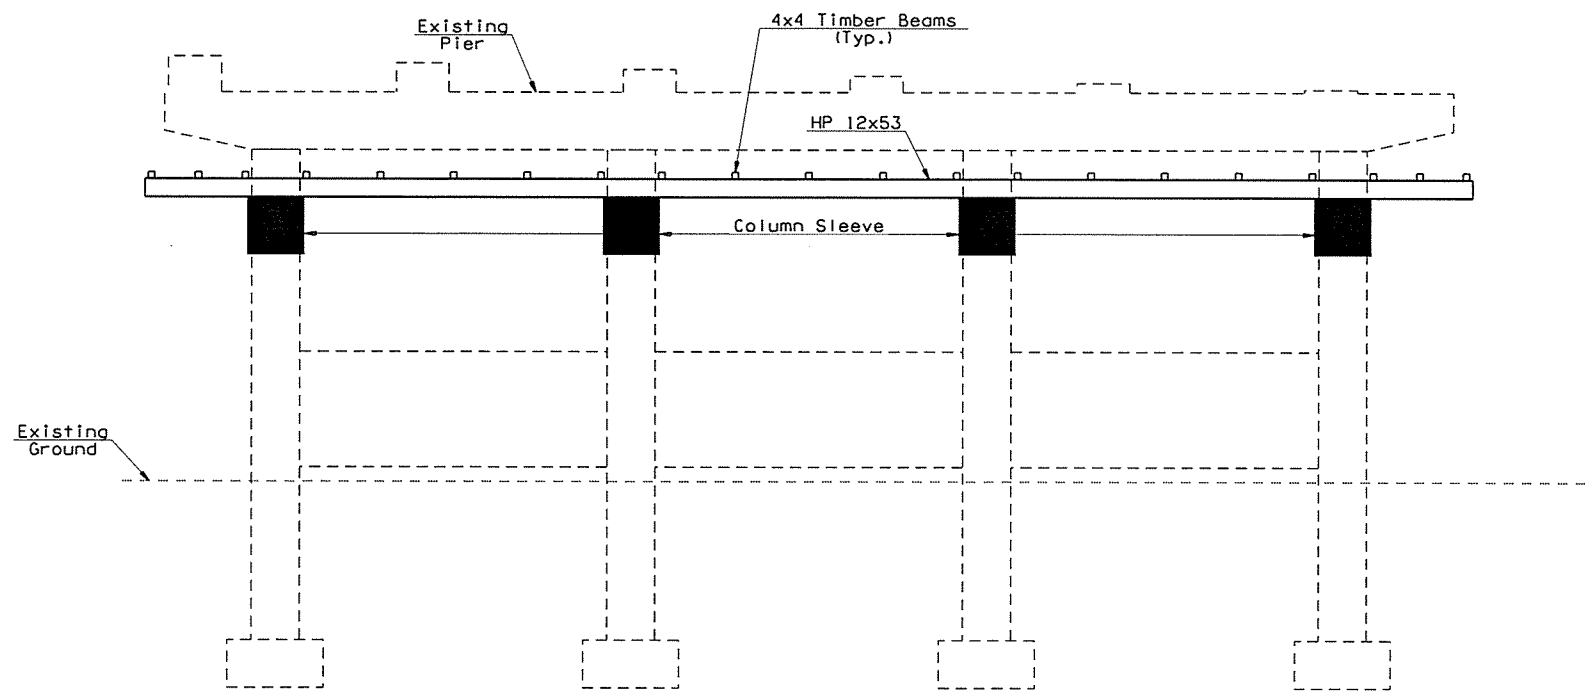

SECTION A-A
(Pier No. 3 Upstation)

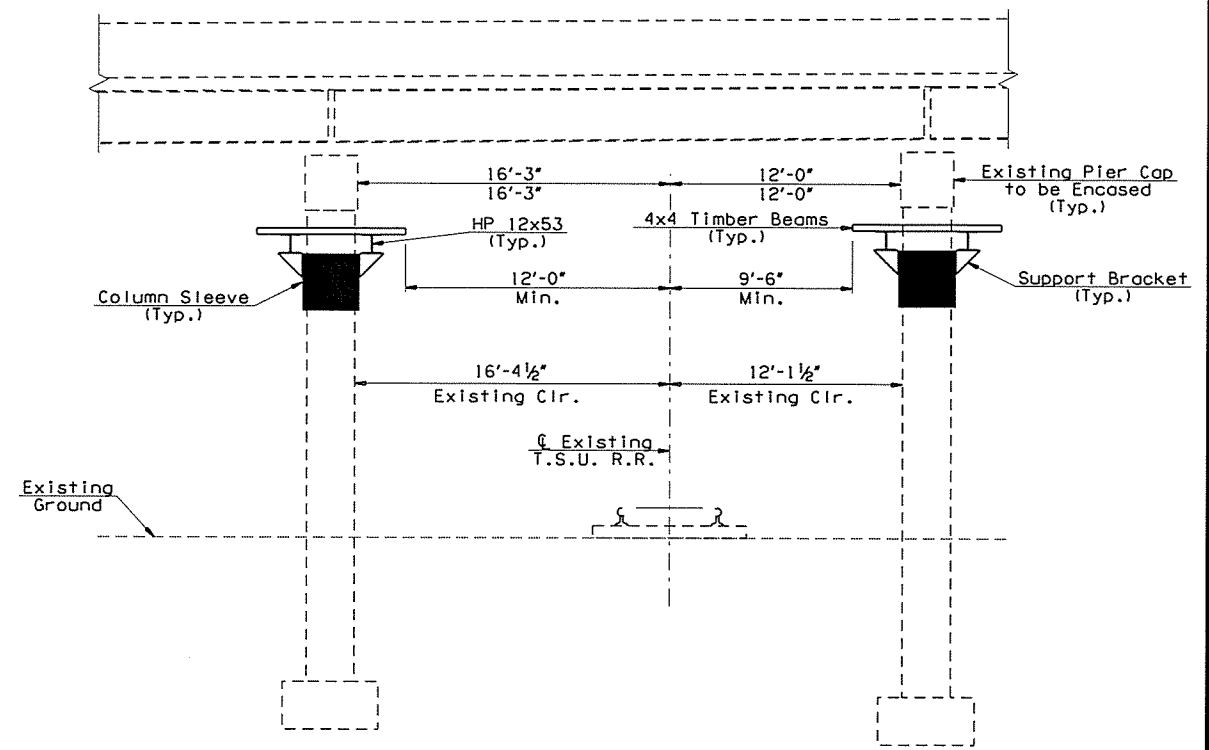

Existing Pier No. 2

Existing Pier No. 3

SECTION B-B

I-44 EB OVER S 38TH W AVE TULSA COUNTY		DESIGN	BRT	11/15
& TSU RR BRIDGE "B"		DETAIL	JMO	11/15
TEMPORARY FALSEWORK (CONCEPTUAL)		CHECK	BRT	2/16
		GARVER		

STATE OF OKLAHOMA	DEPARTMENT OF TRANSPORTATION
JOB PIECE NO. 28872104	SHEET NO. 29