

OKLAHOMA DEPARTMENT OF TRANSPORTATION					
FED. ROAD DIST. NO.	STATE	JOB PIECE NO.	FISCAL YEAR	SHEET NO.	TOTAL SHEETS
X	OKLA.	28872(04)			
DESCRIPTION				REVISIONS	DATE

**NOTES:**  
See Sheet No. 41 for SECTIONS A-A & B-B.

See Sheet Nos. 38 & 39 for details on demolition of the existing Expansion and Construction Joints at the Piers.


All costs associated with removing the existing concrete deck and replacement with Class AA concrete for Sealed Expansion Joint and Sawn and Sealed Construction Joint repairs including cleaning, straightening, and preserving existing reinforcing steel, saw cutting, materials, labor, and any incidentals necessary to complete the work as shown in the plans shall be included in the price bid per Square Yard of "CLASS C BRIDGE DECK REPAIR".

High Early Strength (HES) Concrete shall be used for deck/joint repairs. Deck repairs shall obtain a minimum compressive strength of 3,000 p.s.i. prior to placement of loads on repaired areas. Payment of HES Concrete is included in the price bid per Square Yard of "CLASS C BRIDGE DECK REPAIR".


All costs associated with the installation of Sealed Expansion Joints at Pier Nos. 1 & 3 shall be included in the price bid per Linear Foot of "SEALED EXPANSION JOINT".

All costs associated with the installation of Sawn and Sealed Construction Joint at Pier No. 2 shall be included in the price bid per Linear Foot of "RAPID CURE JOINT SEALANT".


Dimensions measured along  $\epsilon$  joints.

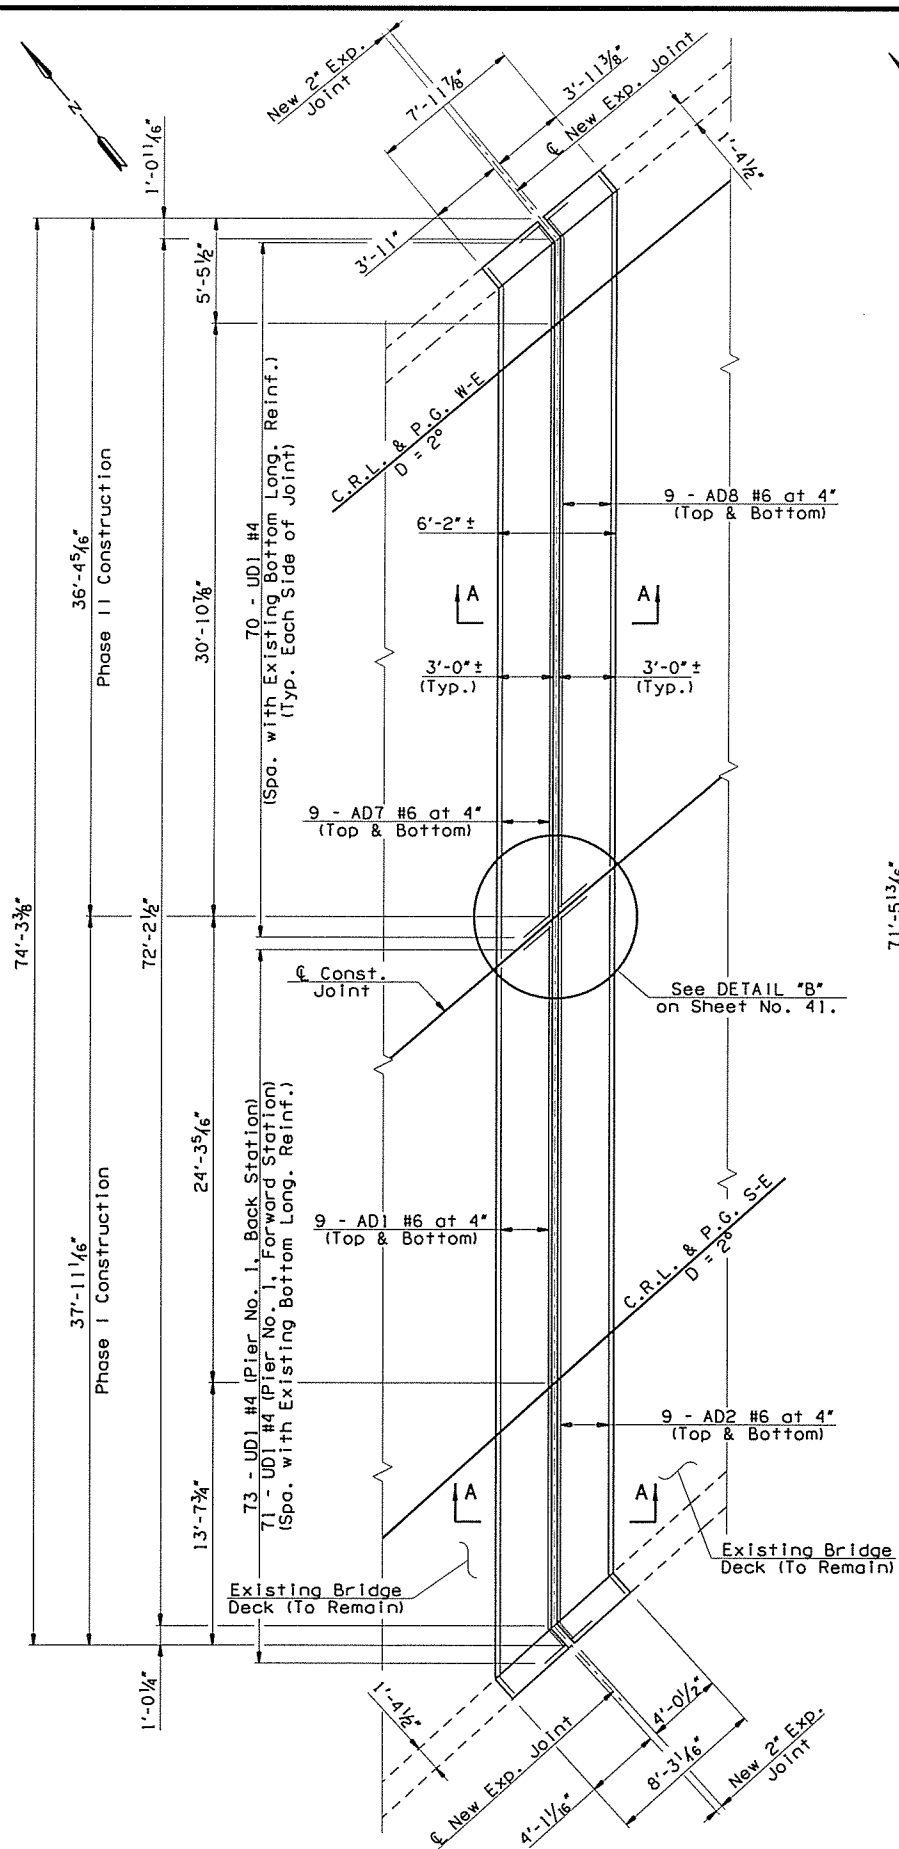

CONSTRUCTION PLAN AT PIER NO. 1

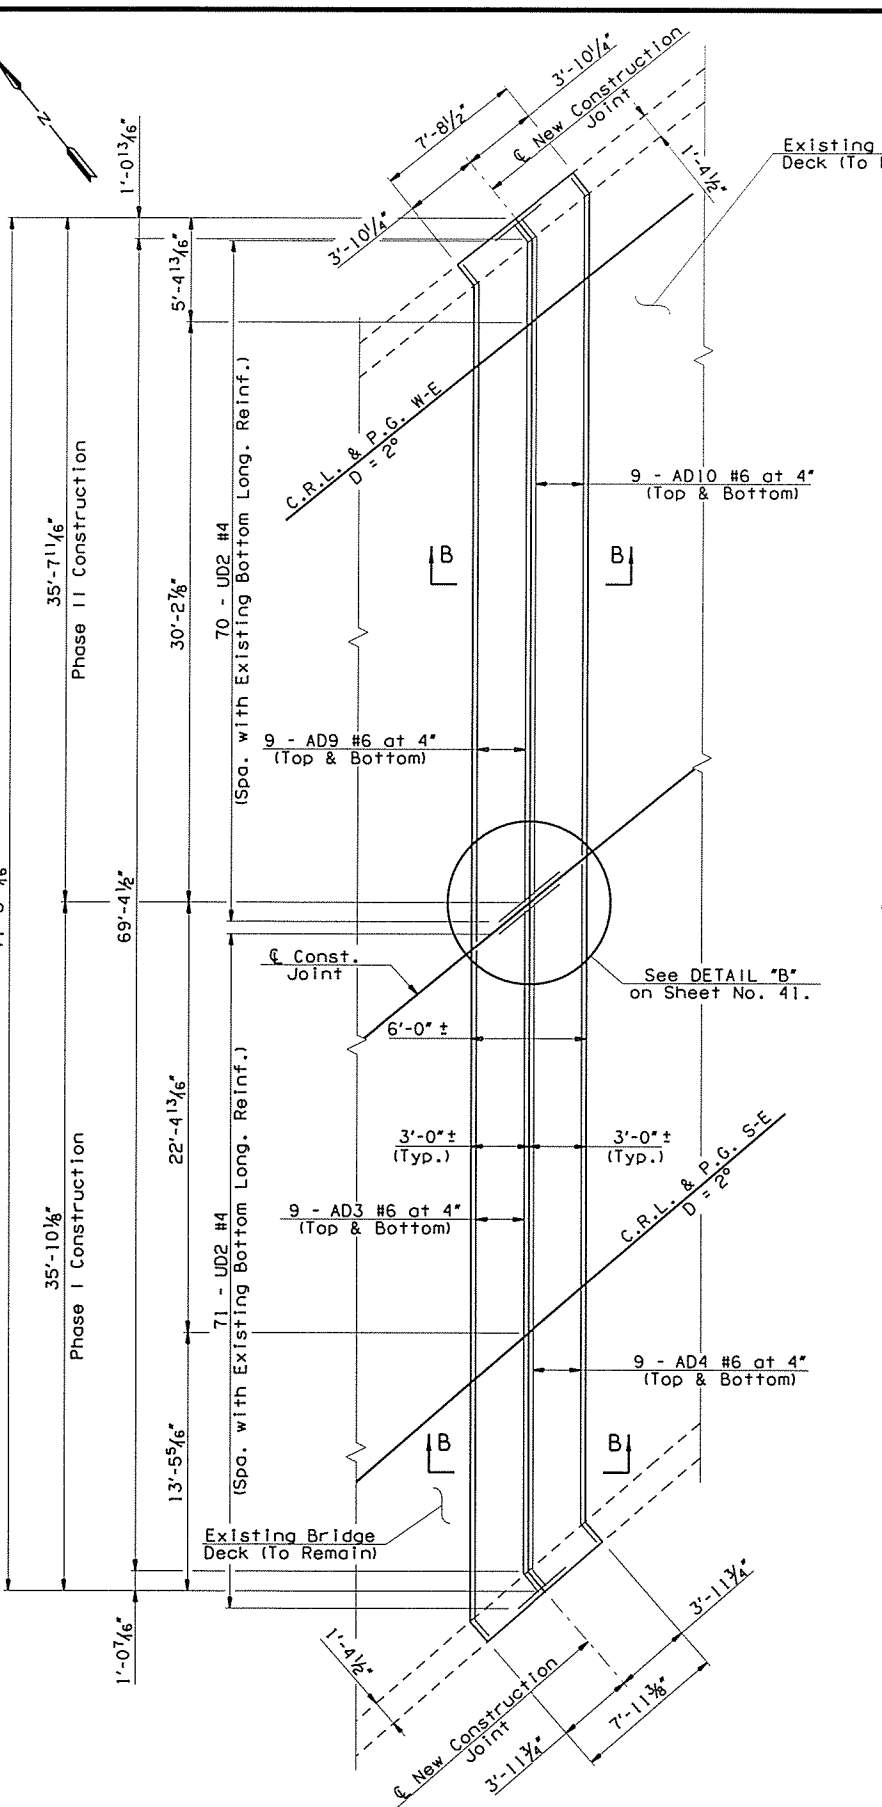

CONSTRUCTION PLAN AT PIER NO. 2

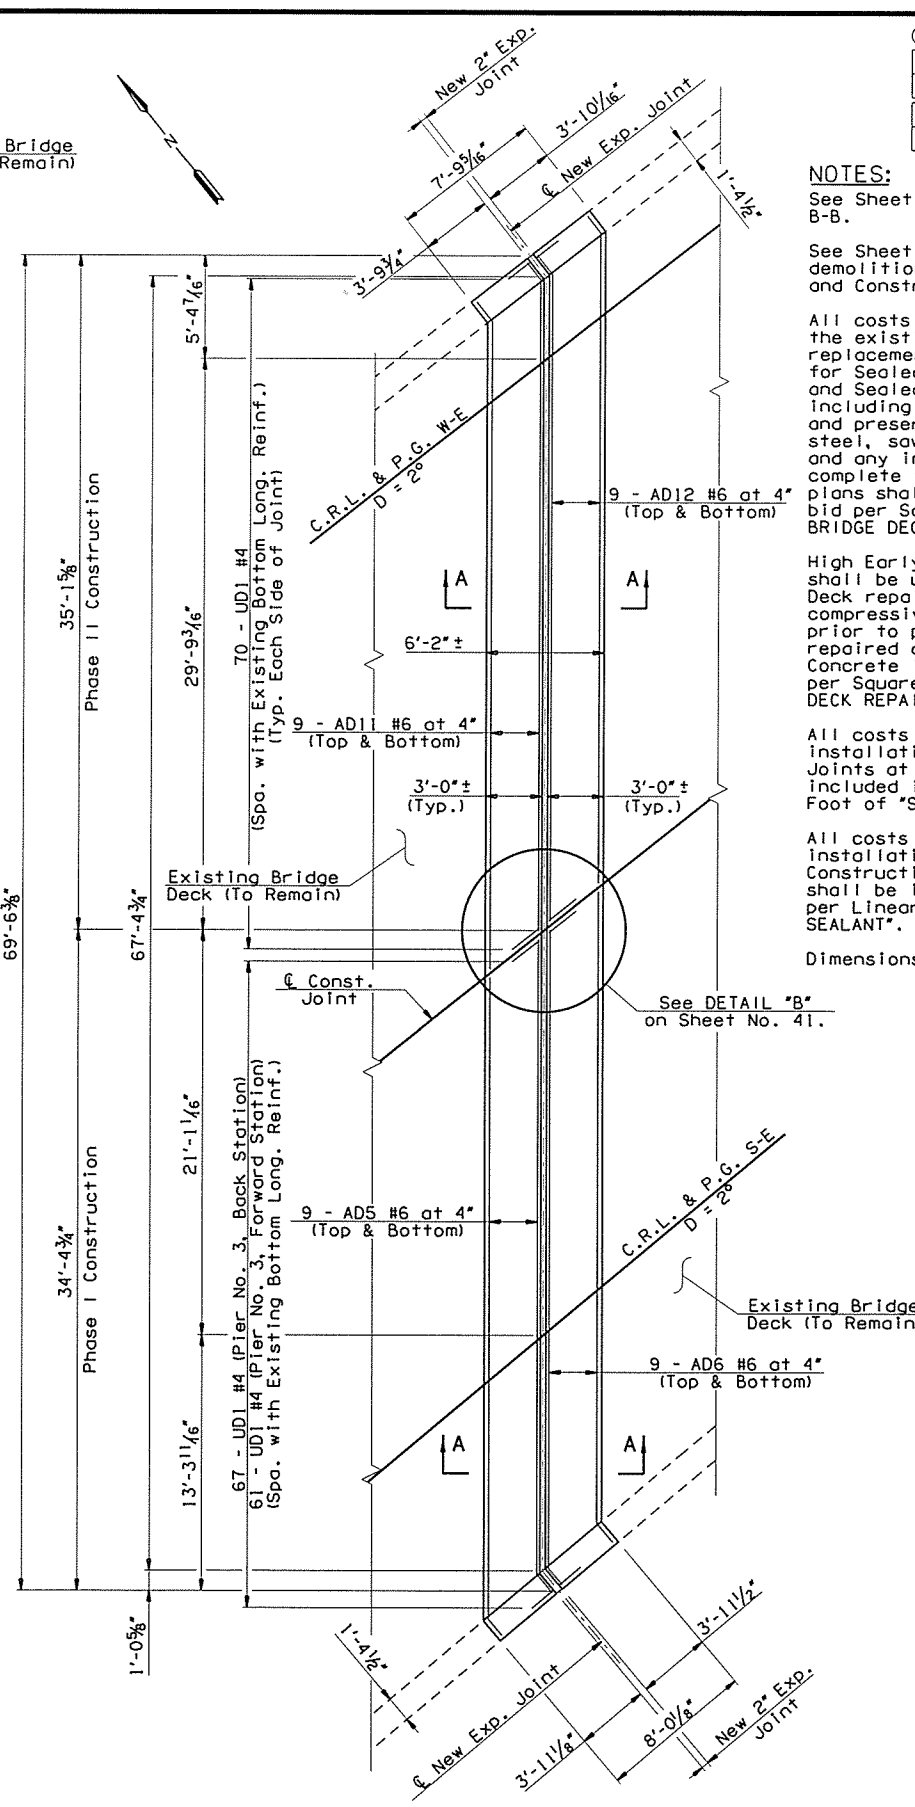

CONSTRUCTION PLAN AT PIER NO. 3

1-44 EB OVER S 38TH W AVE & TSU RR BRIDGE "B"	TULSA COUNTY	DESIGN	JMO	10/15
		DETAIL	SJL	10/15
		CHECK	BRT	11/15
SUPERSTRUCTURE DETAILS (SHEET 3 OF 5)		<b>GARVER</b>		