



OKLAHOMA DEPARTMENT OF TRANSPORTATION					
FED. ROAD DIST. NO.	STATE	JOB PIECE NO.	FISCAL YEAR	SHEET NO.	TOTAL SHEETS
X	OKLA.	28872(04)			
DESCRIPTION					DATE

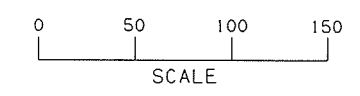

WEST 51ST ST.

S. 33RD WEST AVE

WEST 51ST ST.

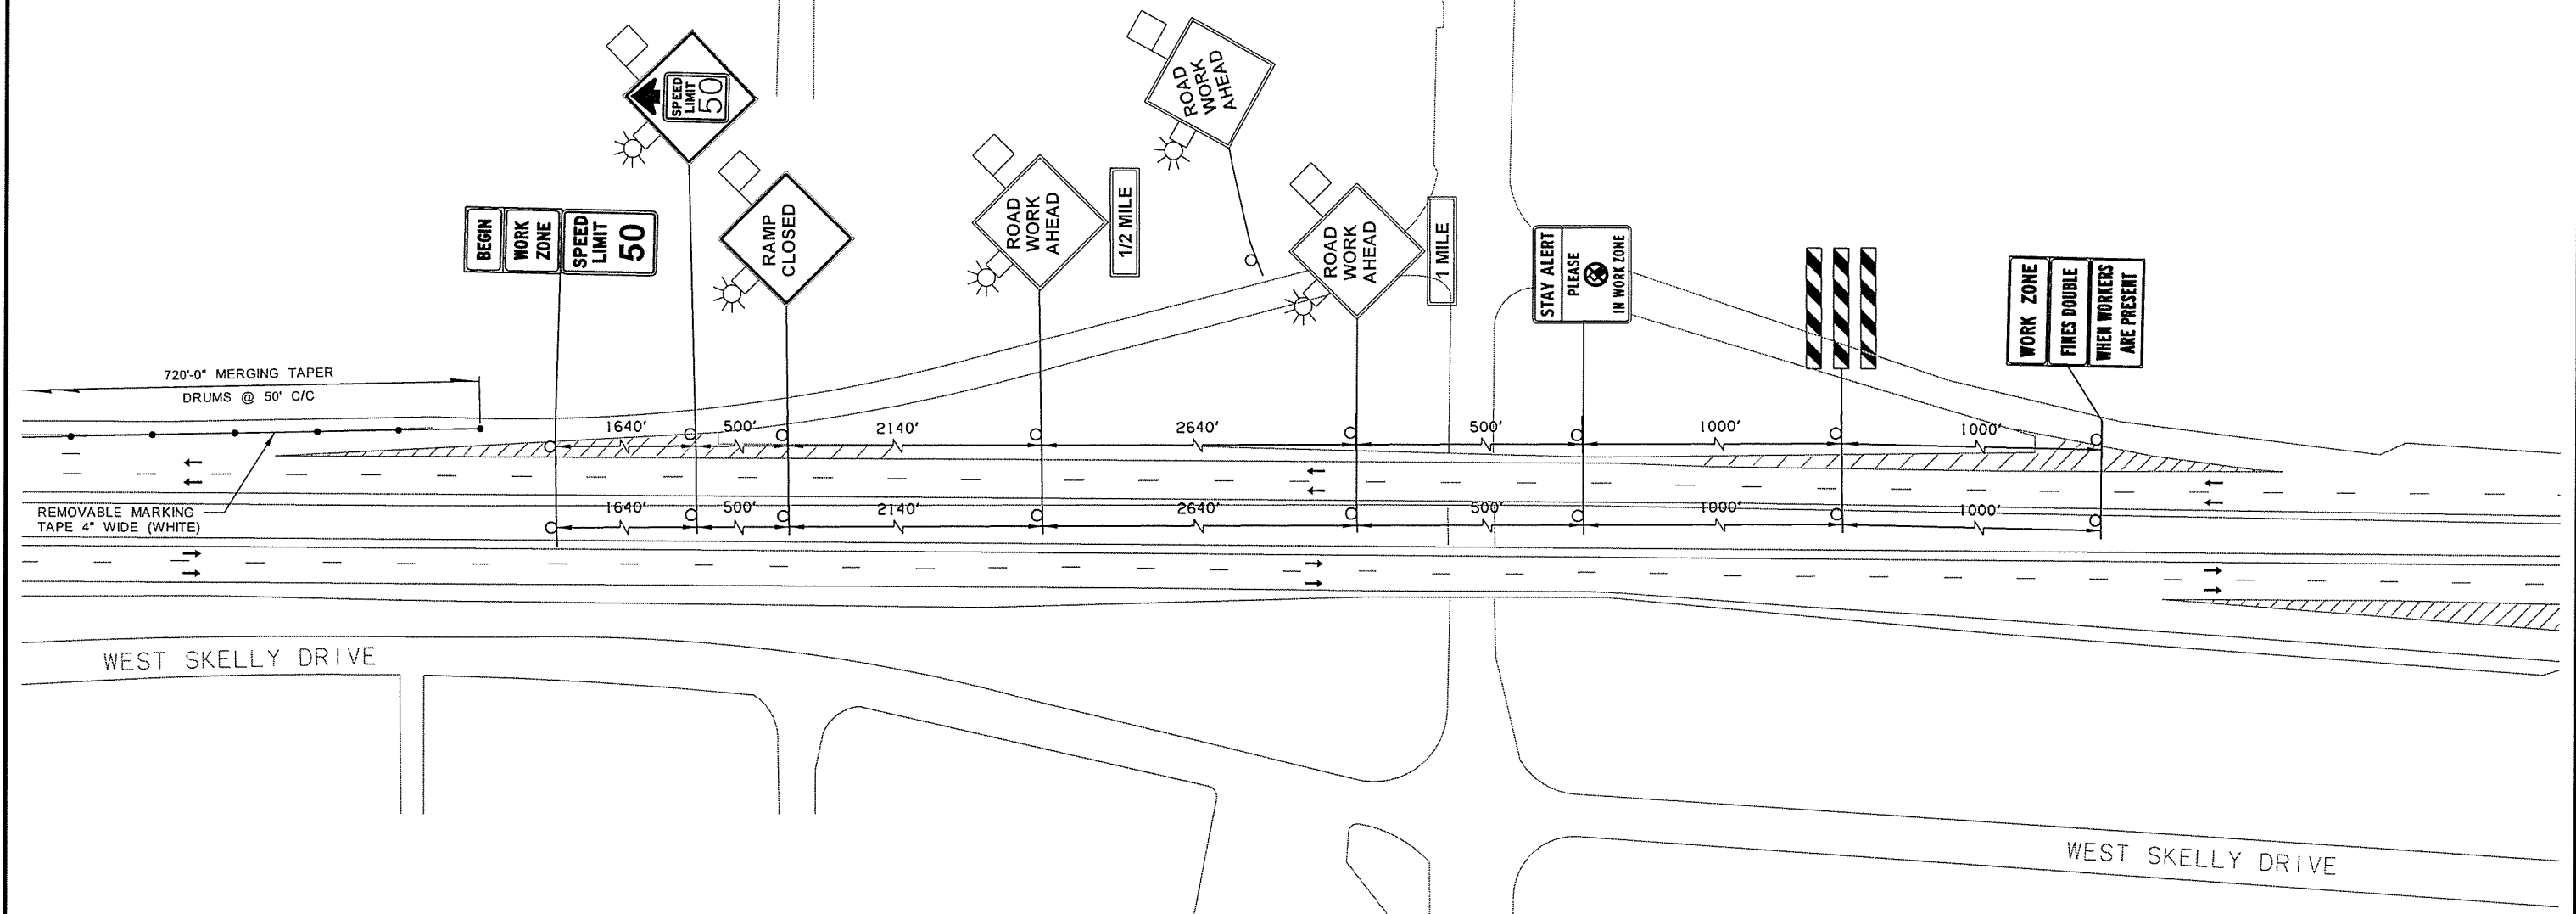

WEST SKELLY DRIVE

WEST SKELLY DRIVE

S. 33RD WEST AVE

LEGEND	
	UNDER CONSTRUCTION
	COMPLETED CONSTRUCTION
	DRUM
	SIGN
	TYPE III BARRICADE
	TRAFFIC ARROW

DESIGN	MDF	10/15	TULSA COUNTY
DRAWN	MDF	10/15	TRAFFIC CONTROL (PHASE I) (SHEET 3 OF 3)
CHECKED	KMM	11/15	
APPROVED			
SOJAD	GARVER	STATE JOB NO. 28872(04)	SHEET NO. 51