
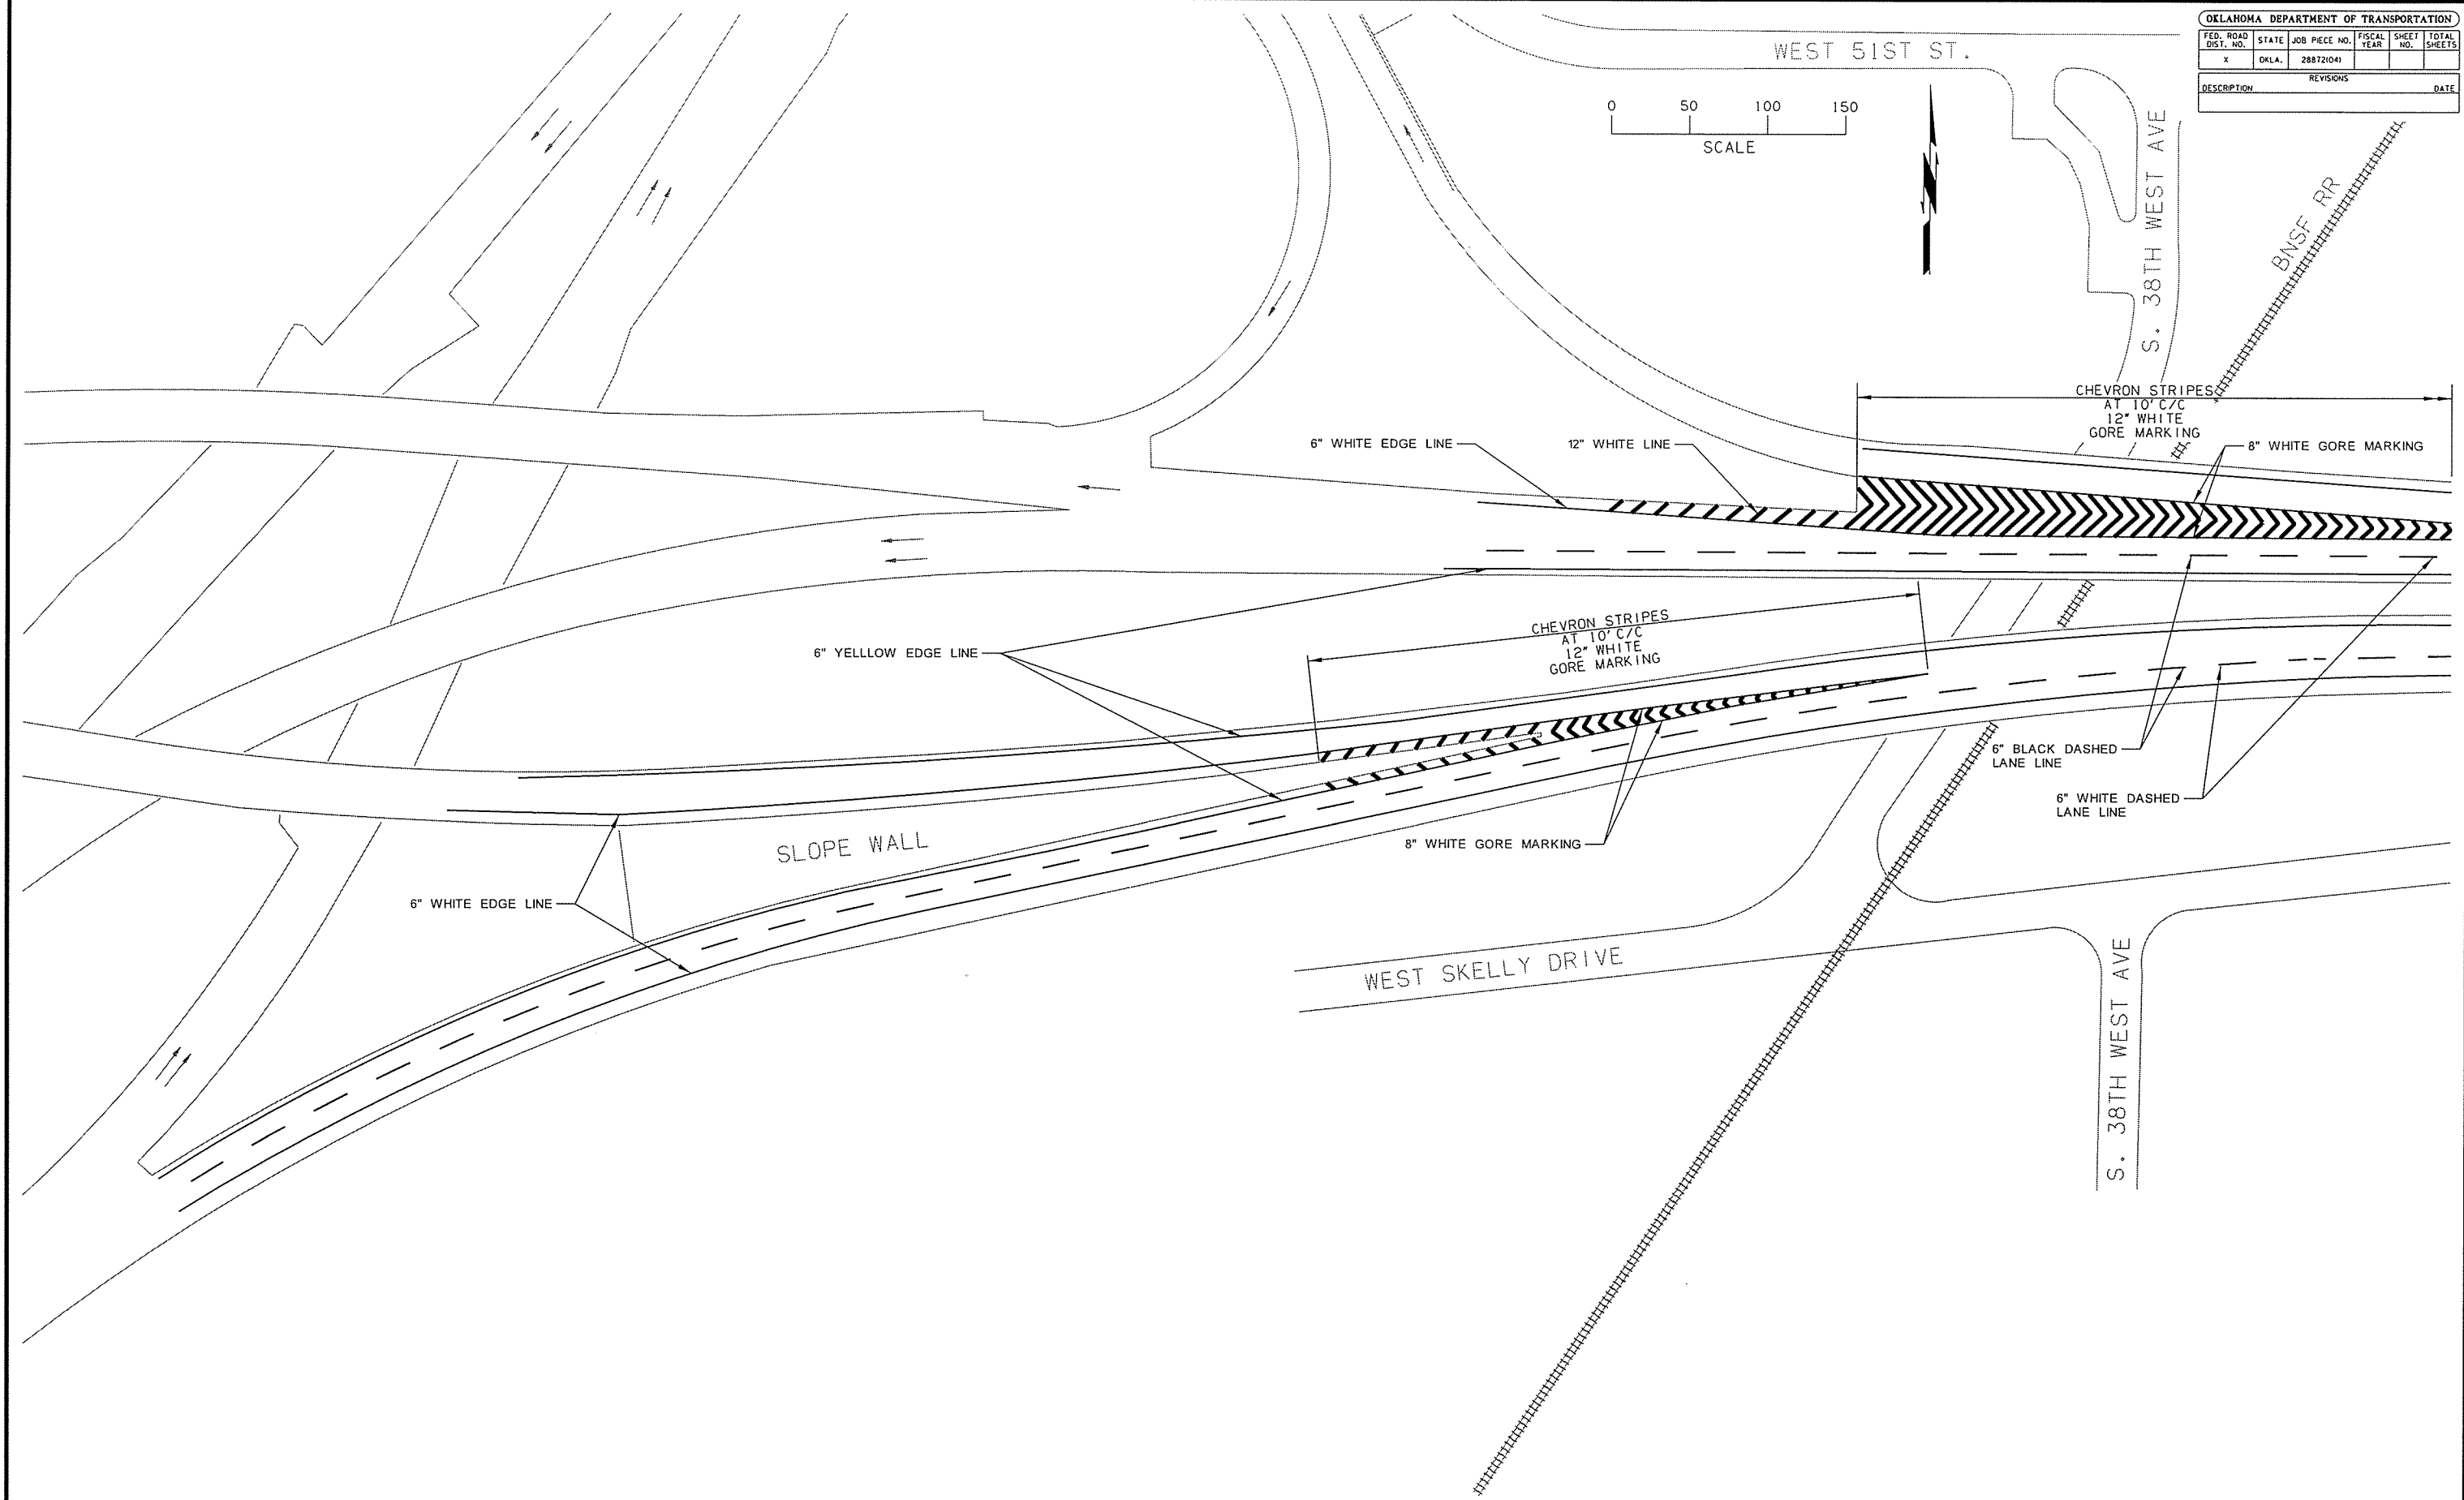


OKLAHOMA DEPARTMENT OF TRANSPORTATION						
FED. ROAD DIST. NO.	STATE	JOB PIECE NO.	FISCAL YEAR	SHEET NO.	TOTAL SHEETS	
X	OKLA.	28872(04)				
DESCRIPTION				REVISIONS	DATE	

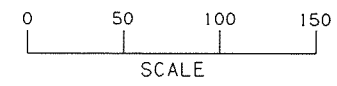

DESIGN	MOF	10/15	TULSA COUNTY
DRAWN	MOF	10/15	
CHECKED	KMM	11/15	
APPROVED			
SQUAD	<b>GARVER</b>	STATE JOB NO. 28872(04)	SHEET NO. 55