



OKLAHOMA DEPARTMENT OF TRANSPORTATION						
FED. ROAD DIST. NO.	STATE	JOB PIECE NO.	FISCAL YEAR	SHEET NO.	TOTAL SHEETS	
X	OKLA.	28872(04)				
DESCRIPTION			REVISIONS		DATE	

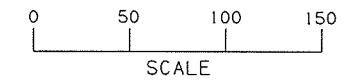

WEST 51ST ST.

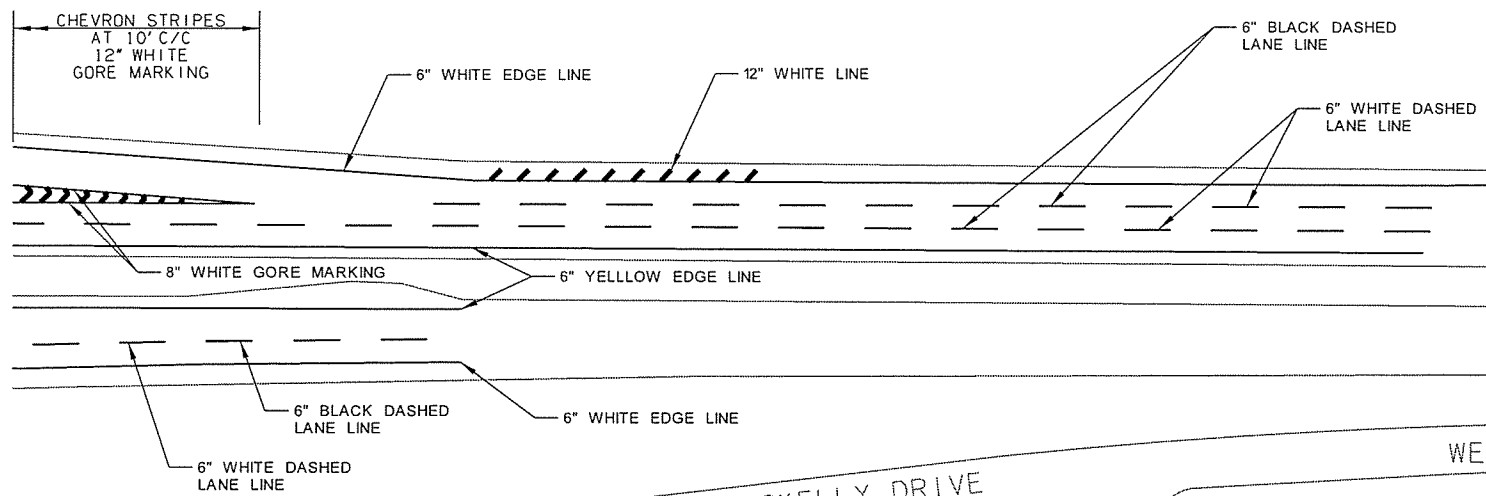

WEST SKELLY DRIVE

WEST SKELLY DRIVE

S. 37TH WEST AVE

DESIGN	MOF	10/15	TULSA COUNTY
DRAWN	MOF	10/15	
CHECKED	KMM	11/15	
APPROVED			
SQUAD	GARVER		STATE JOB NO. 28872(04) SHEET NO. 56

STRIPING PLAN
(SHEET 2 OF 2)