
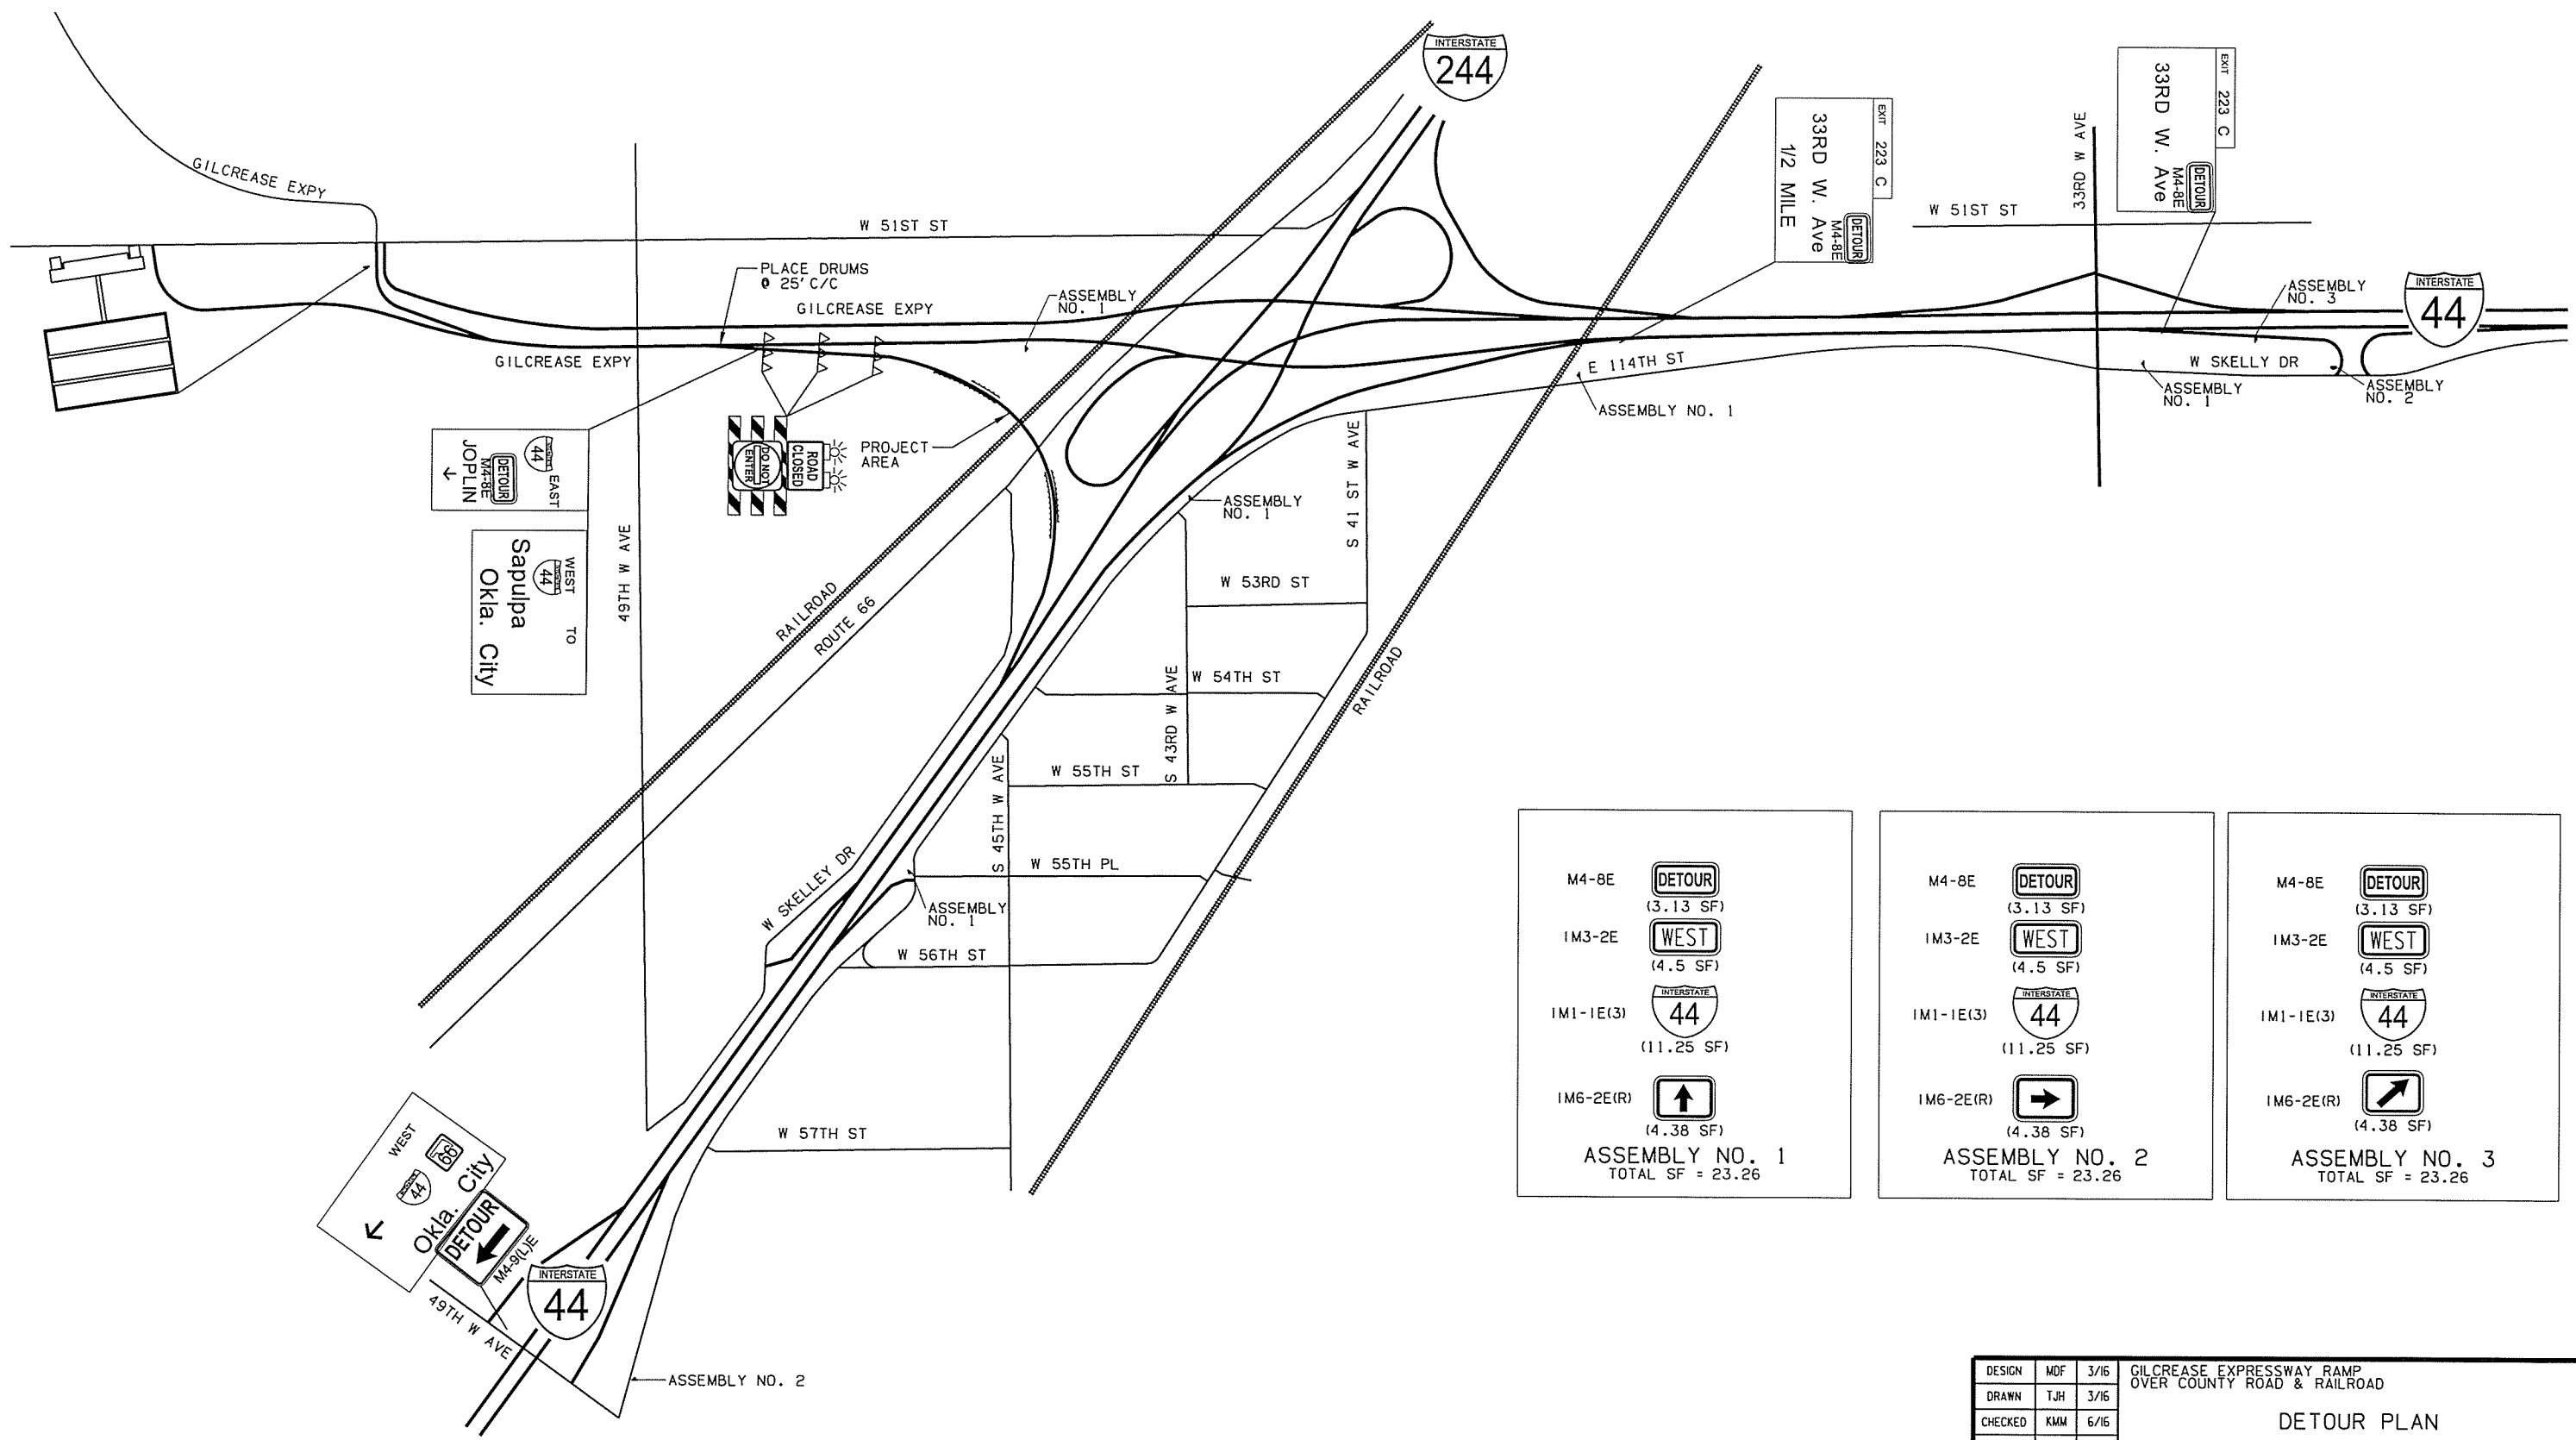


OKLAHOMA DEPARTMENT OF TRANSPORTATION						
FED. ROAD DIST. NO.	STATE	JOB PIECE NO.	FISCAL YEAR	SHEET NO.	TOTAL SHEETS	
6	OKLA.	29773(04)				
DESCRIPTION				REVISIONS	DATE	

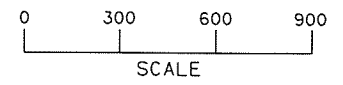

M4-8E (3.13 SF)
 IM3-2E (4.5 SF)
 IM1-1E(3) (11.25 SF)
 IM6-2E(R) (4.38 SF)
ASSEMBLY NO. 1
 TOTAL SF = 23.26

M4-8E (3.13 SF)
 IM3-2E (4.5 SF)
 IM1-1E(3) (11.25 SF)
 IM6-2E(R) (4.38 SF)
ASSEMBLY NO. 2
 TOTAL SF = 23.26

M4-8E (3.13 SF)
 IM3-2E (4.5 SF)
 IM1-1E(3) (11.25 SF)
 IM6-2E(R) (4.38 SF)
ASSEMBLY NO. 3
 TOTAL SF = 23.26

DESIGN	MDF	3/16	GILCREASE EXPRESSWAY RAMP OVER COUNTY ROAD & RAILROAD
DRAWN	TJH	3/16	
CHECKED	KMM	6/16	
APPROVED			
SQUAD	GARVER	STATE JOB NO. 29773(04)	SHEET NO. 26

DETOUR PLAN