


OKLAHOMA DEPARTMENT OF TRANSPORTATION					
FED. ROAD DIST. NO.	STATE	JOB PIECE NO.	FISCAL YEAR	SHEET NO.	TOTAL SHEETS
6	OKLA.	29775(04)			
DESCRIPTION					DATE

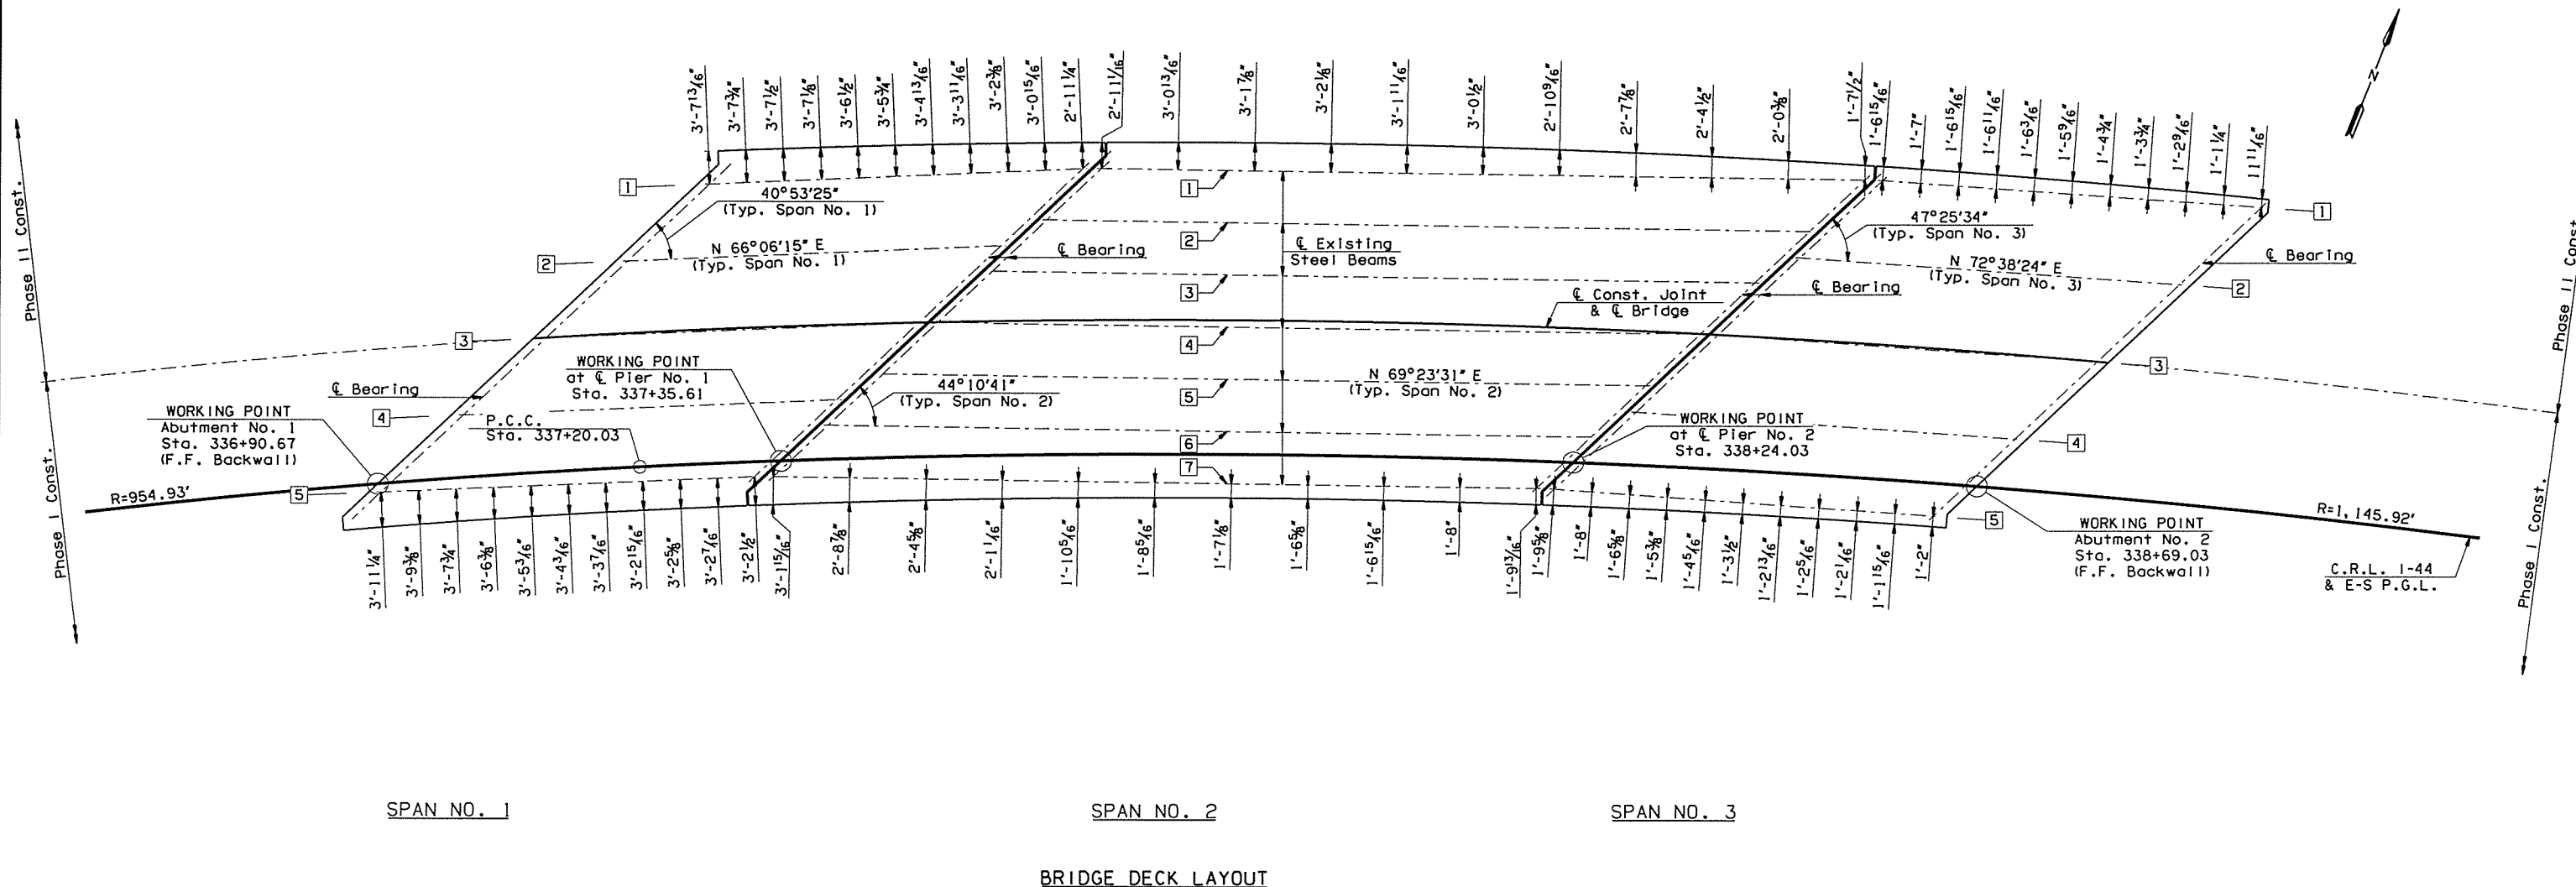

SPAN NO. 1

SPAN NO. 2

SPAN NO. 3

BRIDGE DECK LAYOUT

**NOTE:**  
Dimensions shown are taken along tenth points perpendicular to centerline of beam.

I-44 OVER I-244 NB BRIDGE "A"		TULSA COUNTY	DESIGN	JTR	4/15
			DETAIL	SJL	5/16
SUPERSTRUCTURE DETAILS (SHEET 6 OF 7)		CHECK	BRT	5/16	
		<b>GARVER</b>			

STATE OF OKLAHOMA	DEPARTMENT OF TRANSPORTATION
JOB PIECE NO. 29775(04)	SHEET NO. 34