
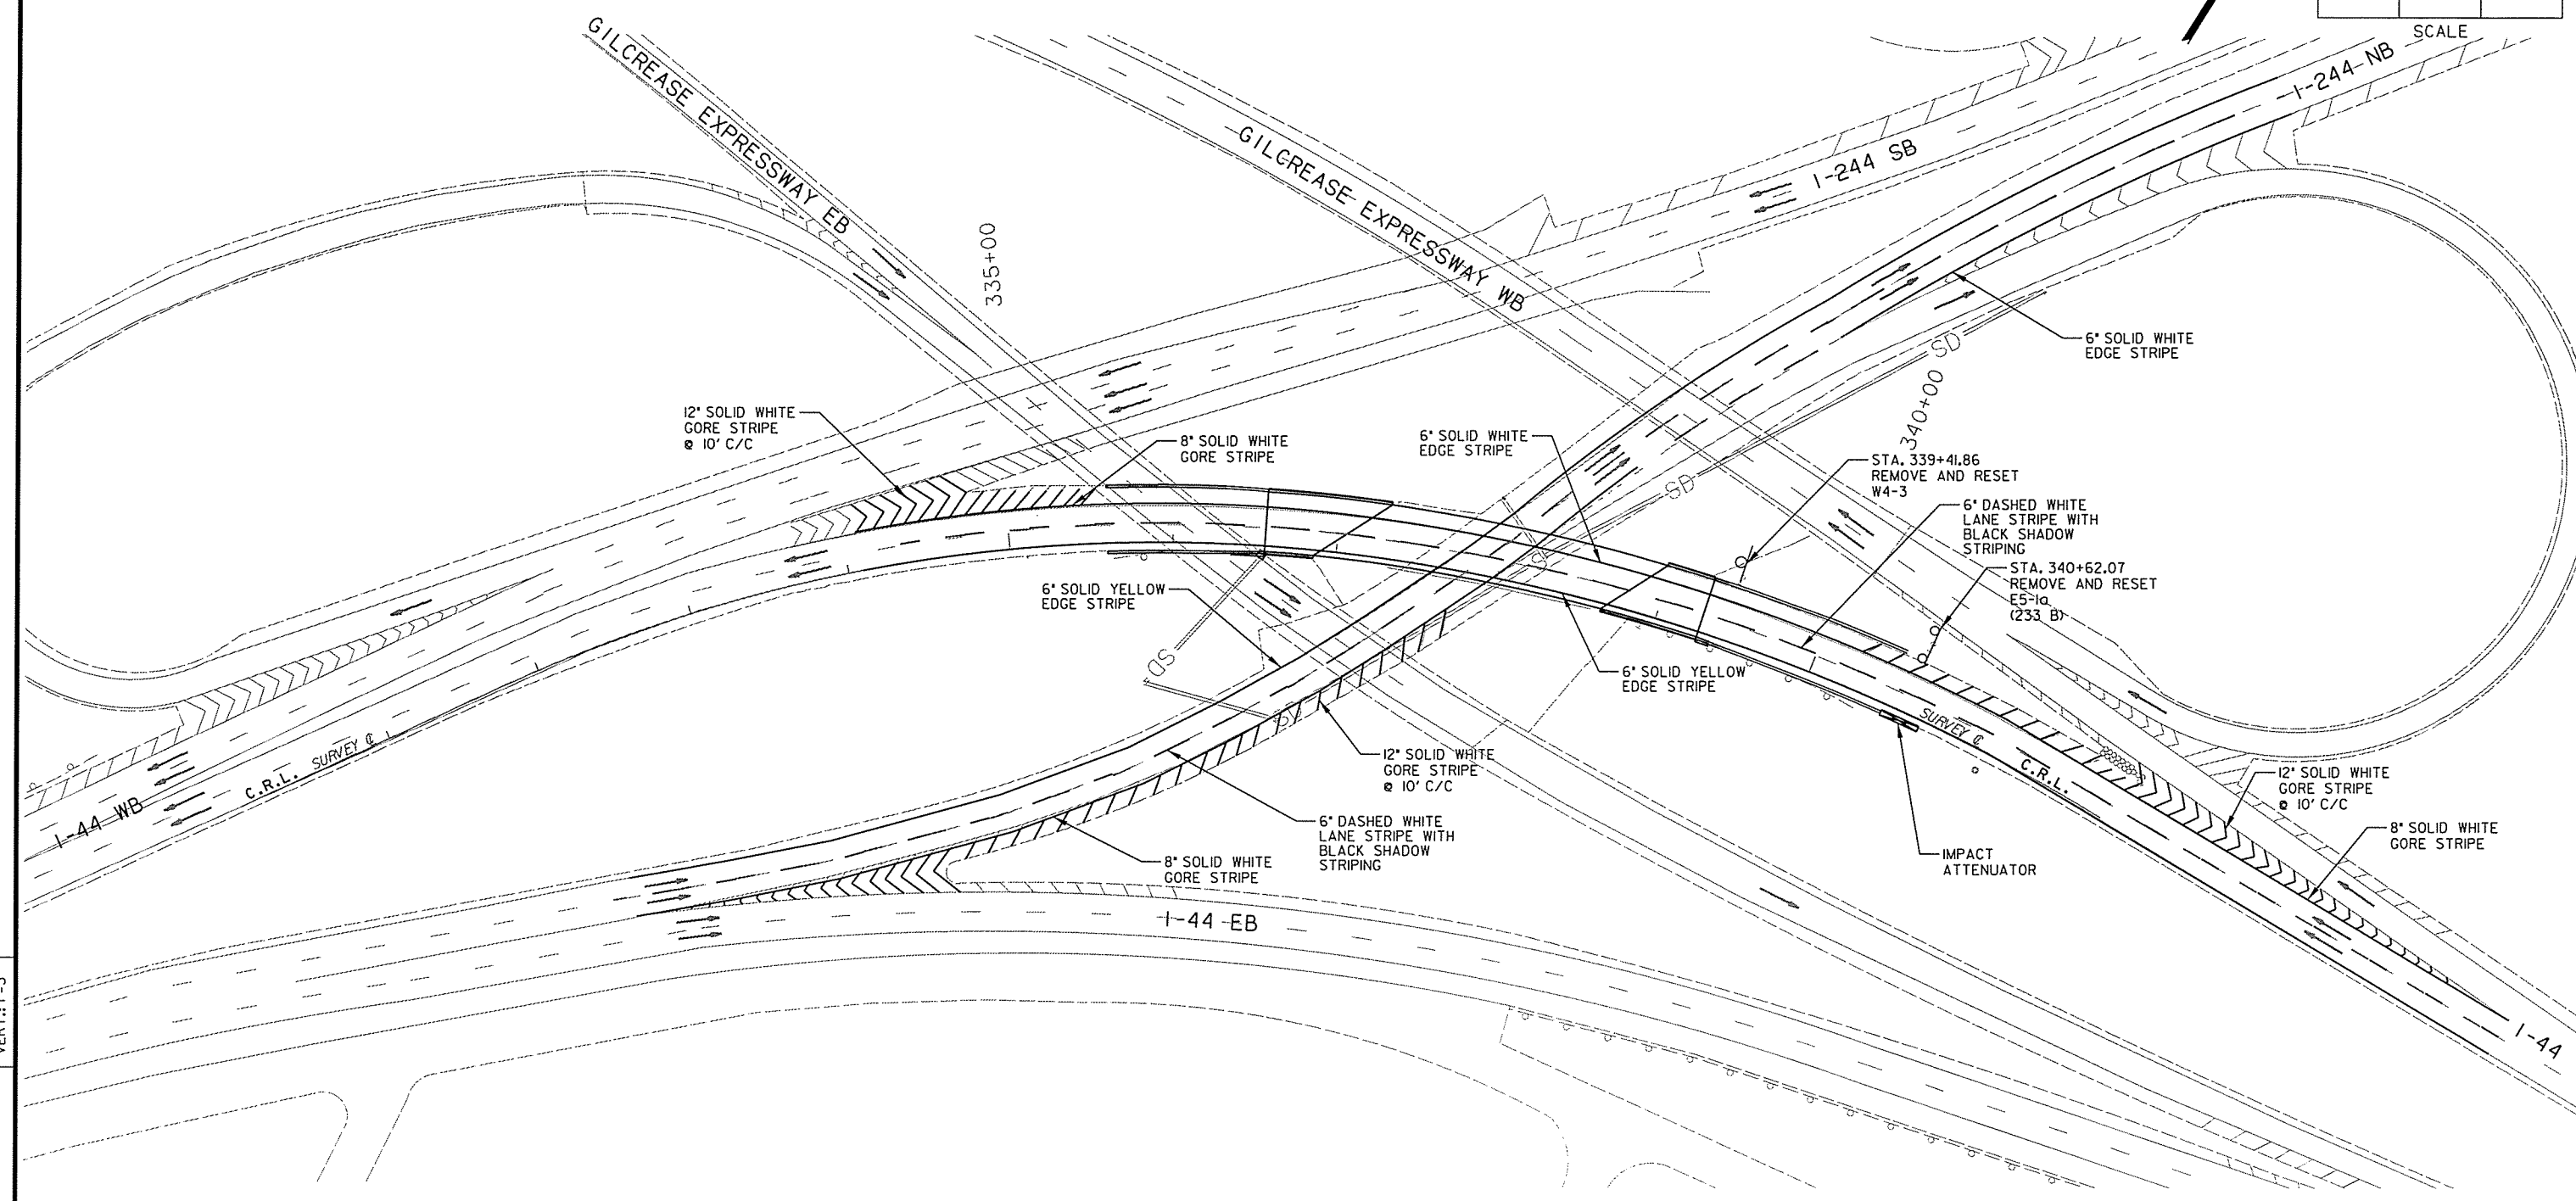


OKLAHOMA DEPARTMENT OF TRANSPORTATION					
FED. ROAD DIST. NO.	STATE	JOB PIECE NO.	FISCAL YEAR	SHEET NO.	TOTAL SHEETS
6	OKLA.	29775(04)			
DESCRIPTION			REVISIONS	DATE	

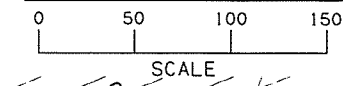

SCALE:
HORIZ.: 1"=50'
VERT.: 1"=5'

DESIGN	MOF	3/16	I-44 OVER I-244 NB PAVEMENT MARKING AND SIGNING
DRAWN	TML	3/16	
CHECKED	KMM	5/16	
APPROVED			
SQUAD	GARVER	STATE JOB NO. 29775(04)	SHEET NO. 42