


LEGEND

- PHASE CONSTRUCTION
- COMPLETED CONSTRUCTION
- TYPE III BARRICADE
- TRAFFIC FLOW
- SIGN
- CHANNELIZING DEVICE
- ARROW BOARD
- PORT. LONGITUDINAL BARRIER (P.L.B.)

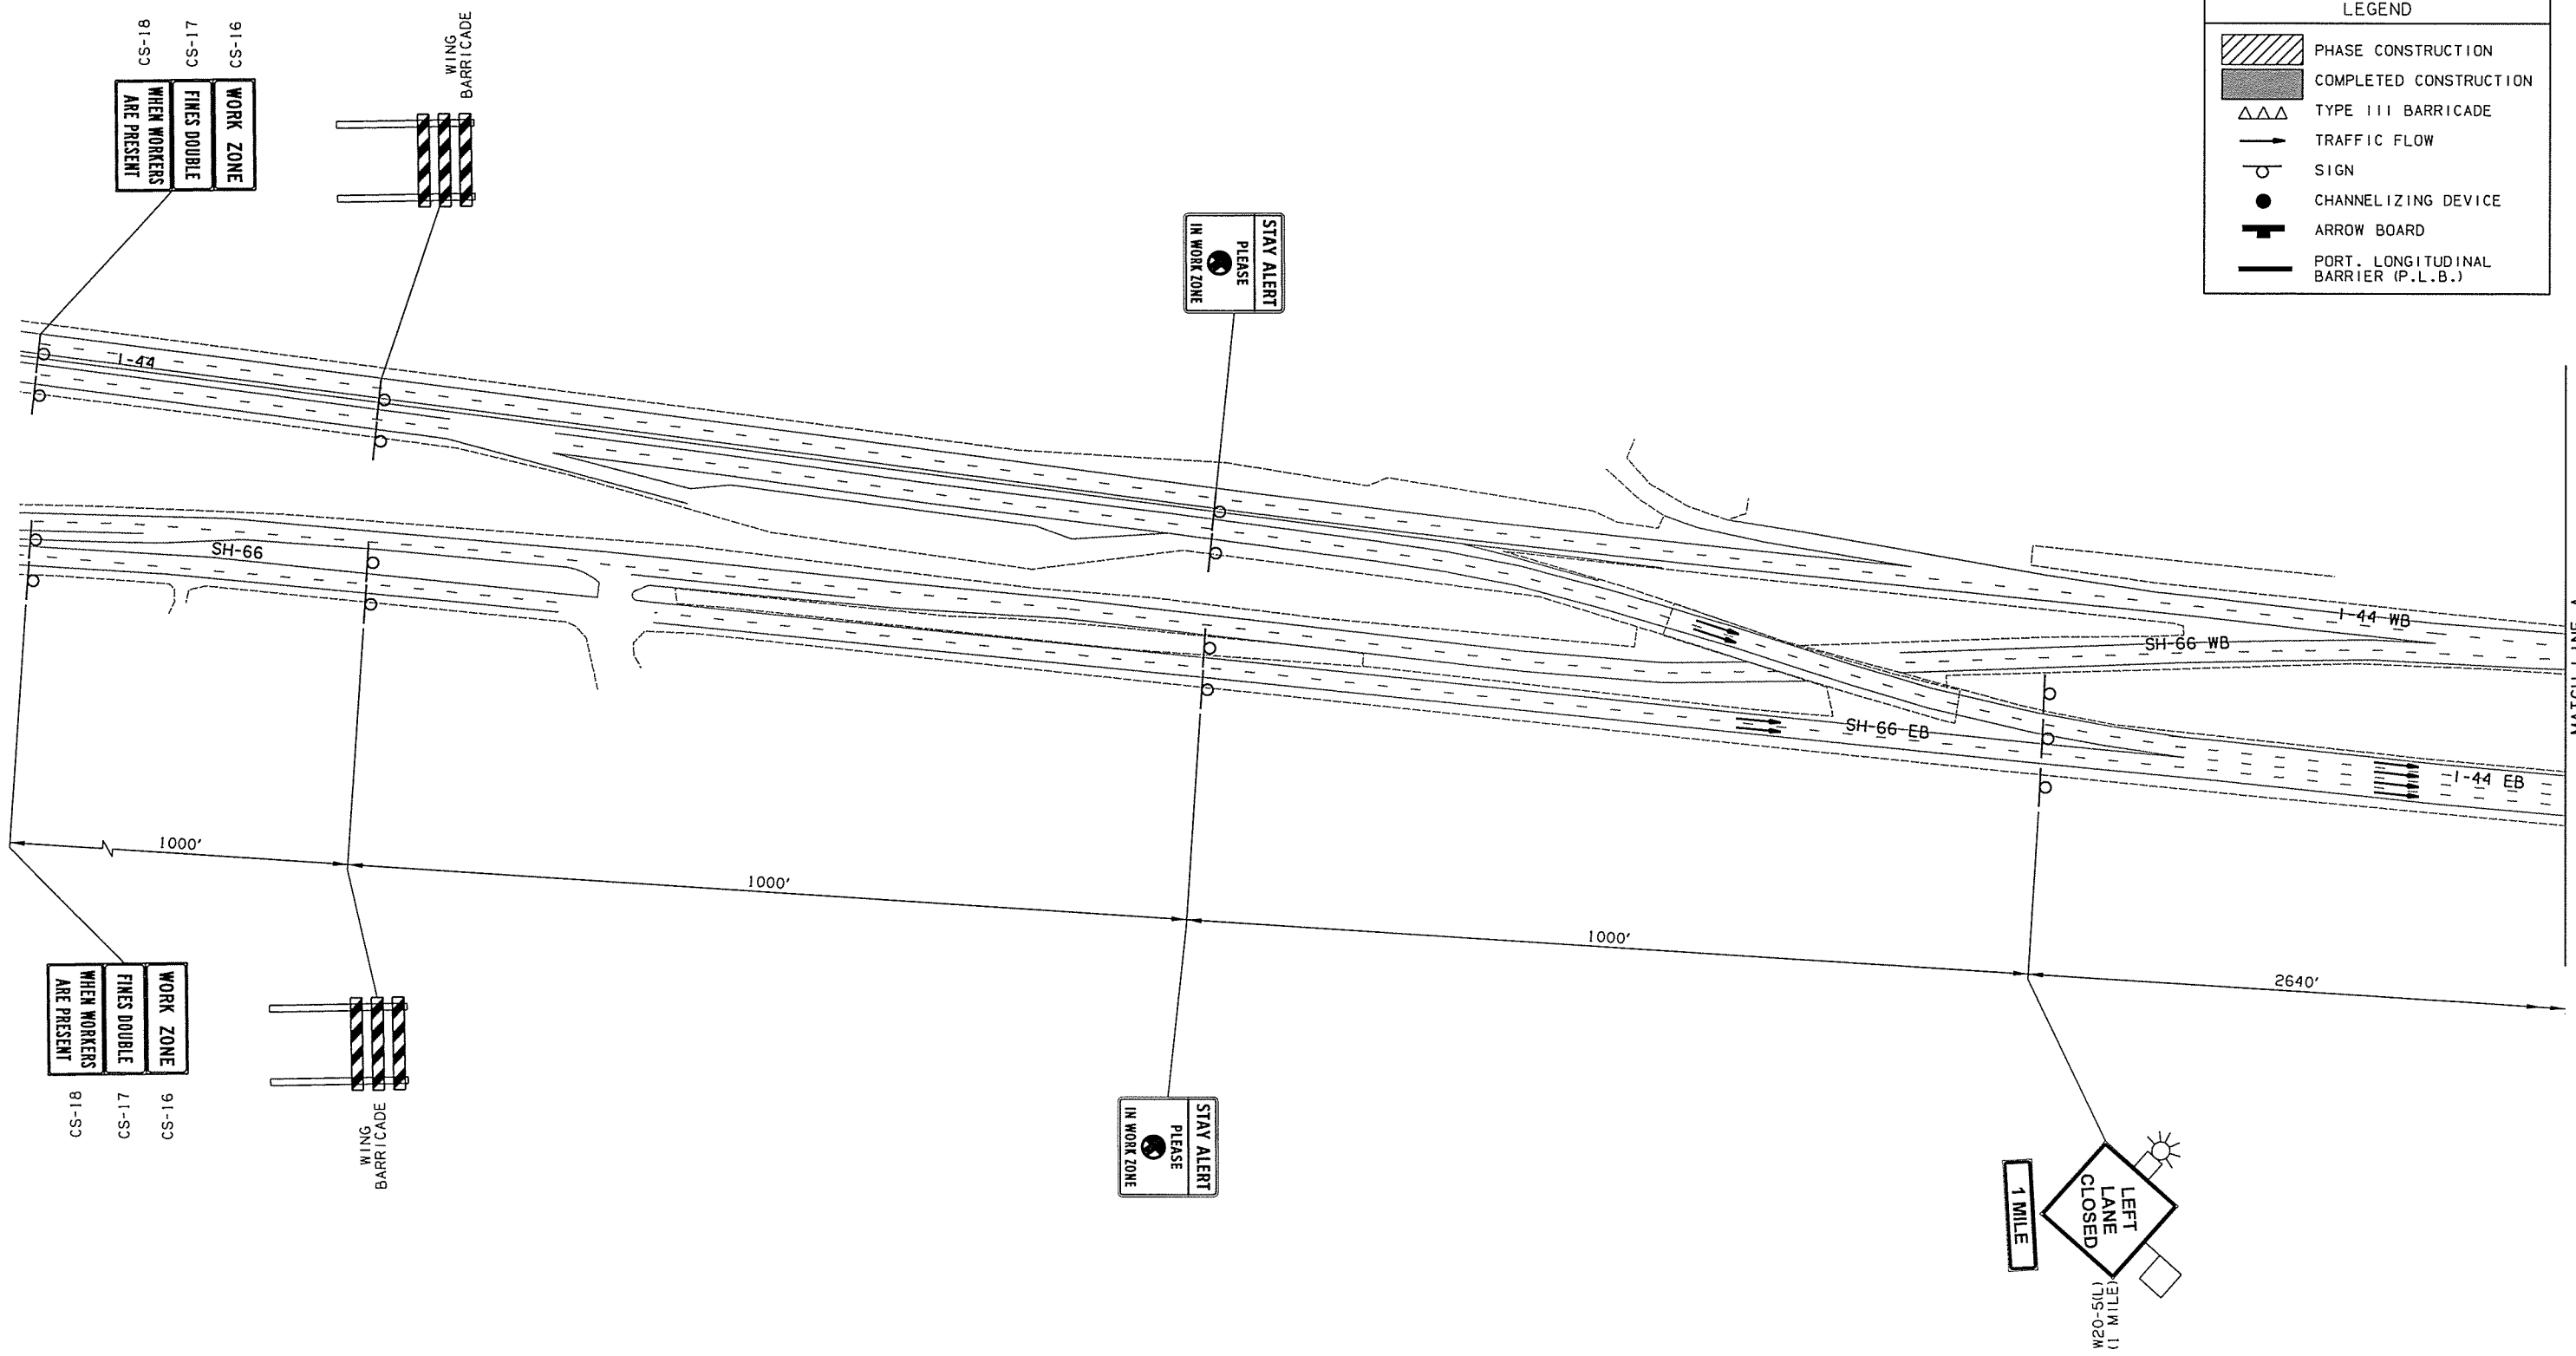

DESIGN	MDF	3/16	I-44 OVER I-244 NB SUGGESTED CONSTRUCTION SEQUENCE AND TRAFFIC CONTROL (SHEET 1 OF 18)
DRAWN	TML	3/16	
CHECKED	KMM	5/16	
APPROVED			
SQUAD	GARVER		

STATE JOB NO. 29775(04) SHEET NO. 44