



OKLAHOMA DEPARTMENT OF TRANSPORTATION					
FED. ROAD DIST. NO.	STATE	JOB PIECE NO.	FISCAL YEAR	SHEET NO.	TOTAL SHEETS
6	OKLA.	29775(04)			
DESCRIPTION			REVISIONS	DATE	

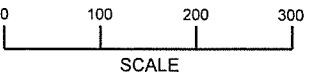

LEGEND	
	PHASE CONSTRUCTION
	COMPLETED CONSTRUCTION
	TYPE III BARRICADE
	TRAFFIC FLOW
	SIGN
	CHANNELIZING DEVICE
	ARROW BOARD
	PORT. LONGITUDINAL BARRIER (P.L.B.)

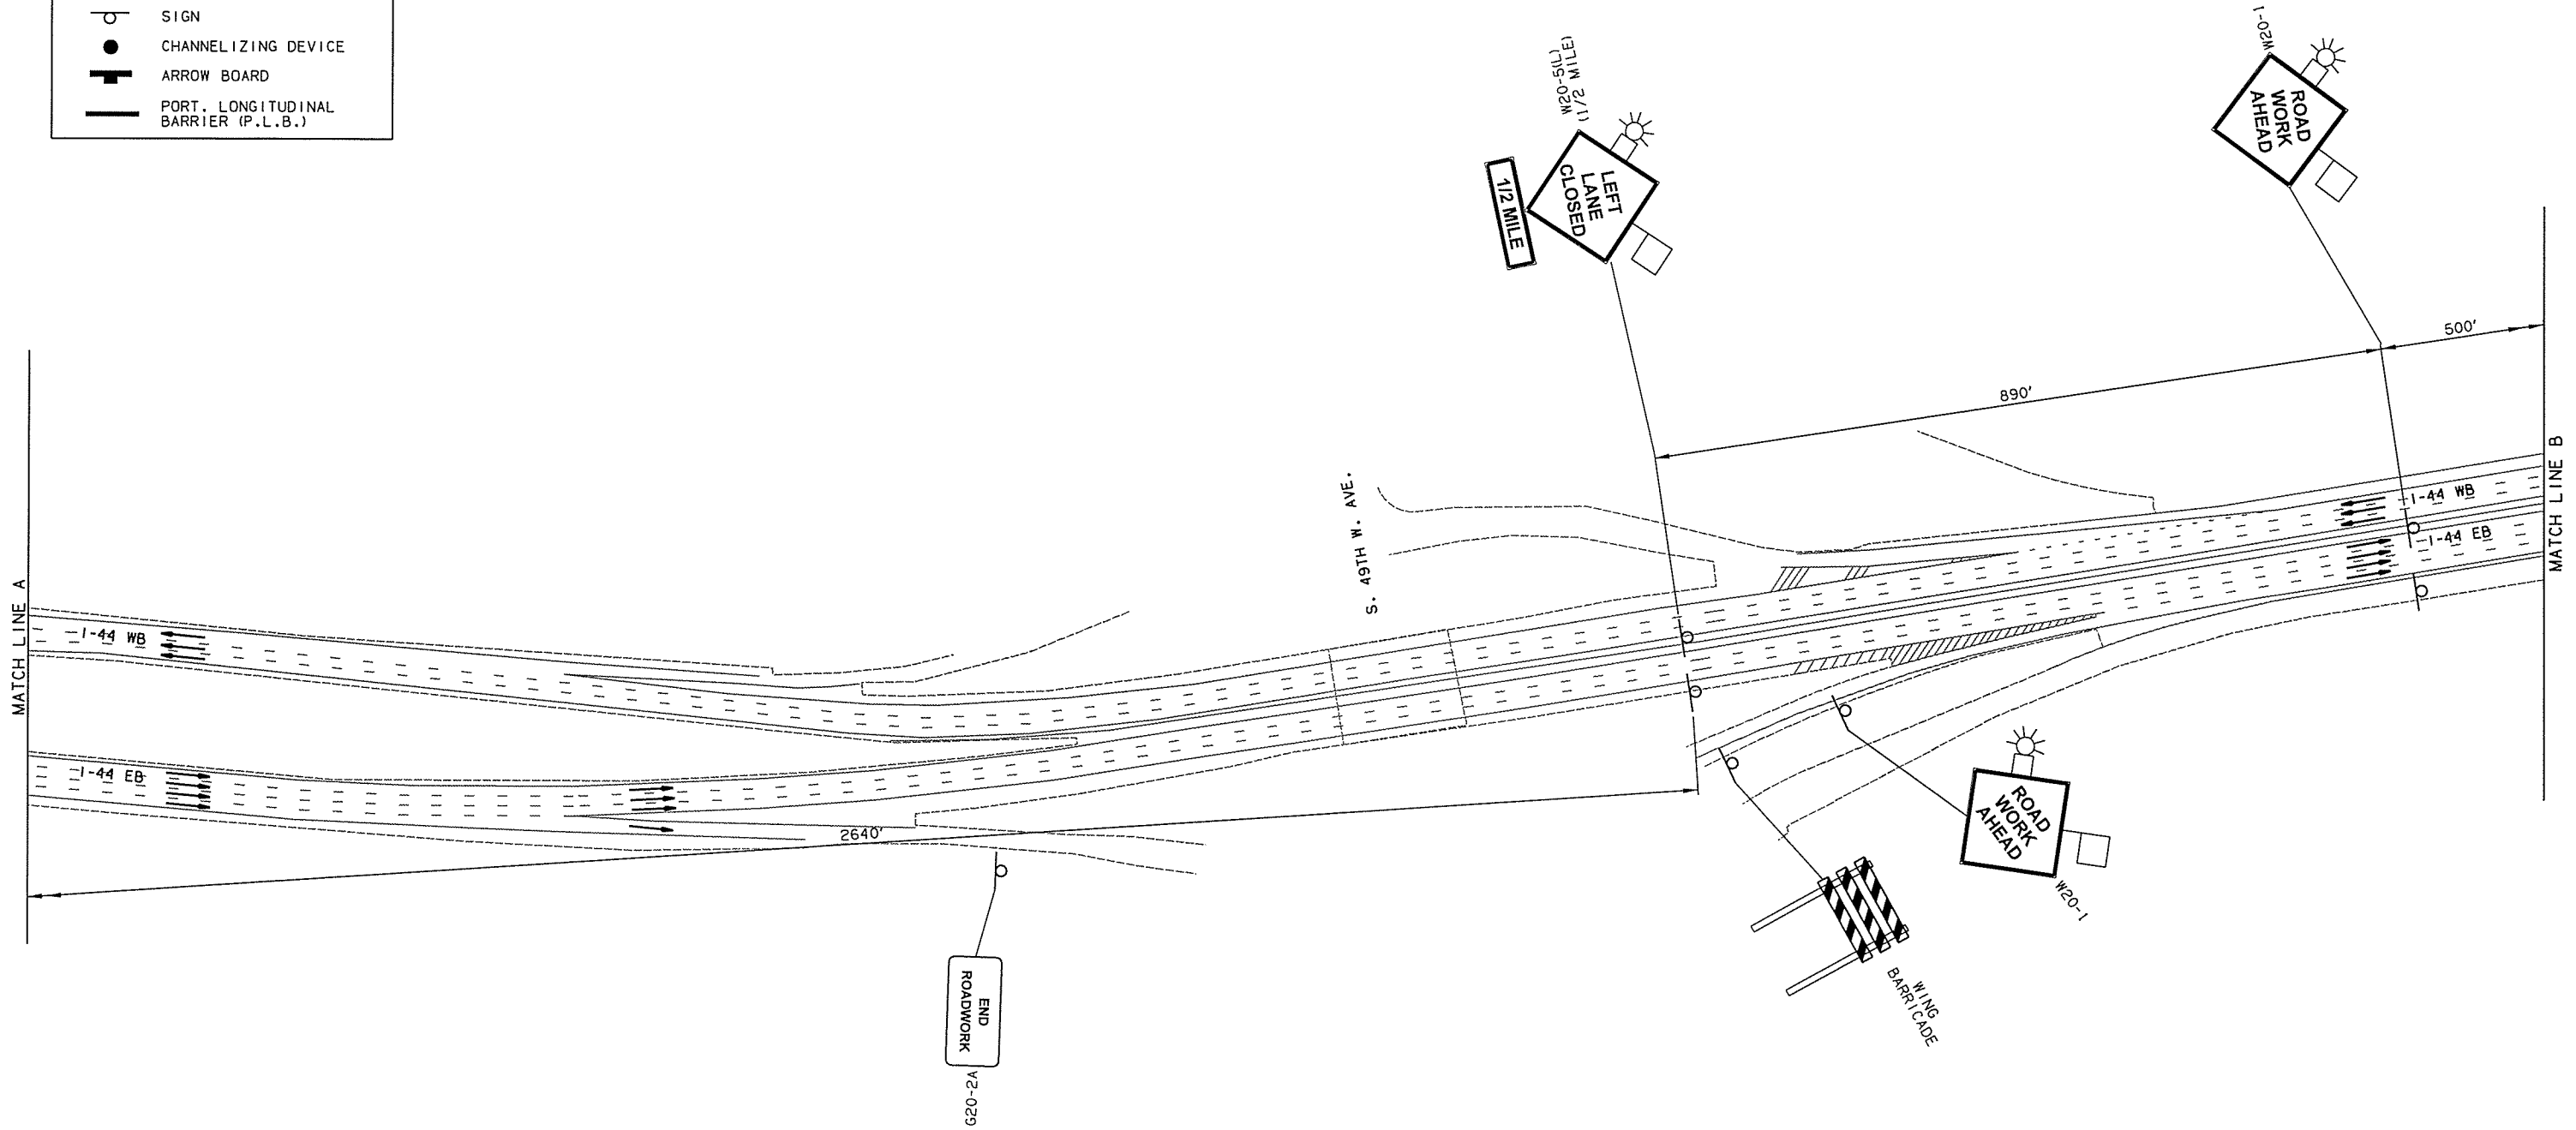

ADVANCED WARNING

DESIGN	MDF	3/16	I-44 OVER I-244 NB SUGGESTED CONSTRUCTION SEQUENCE AND TRAFFIC CONTROL (SHEET 2 OF 18)	
DRAWN	TML	3/16		
CHECKED	KMM	5/16		
APPROVED				
SQUAD	GARVER			
			STATE JOB NO. 29775(04)	SHEET NO. 45