



FED. ROAD DIST. NO.	STATE	JOB PIECE NO.	FISCAL YEAR	SHEET NO.	TOTAL SHEETS
6	OKLA.	29775(04)			

DESCRIPTION	REVISIONS	DATE

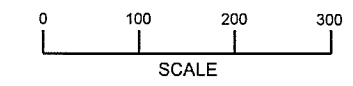

LEGEND

	PHASE CONSTRUCTION
	COMPLETED CONSTRUCTION
	TYPE III BARRICADE
	TRAFFIC FLOW
	SIGN
	CHANNELIZING DEVICE
	ARROW BOARD
	PORT. LONGITUDINAL BARRIER (P.L.B.)

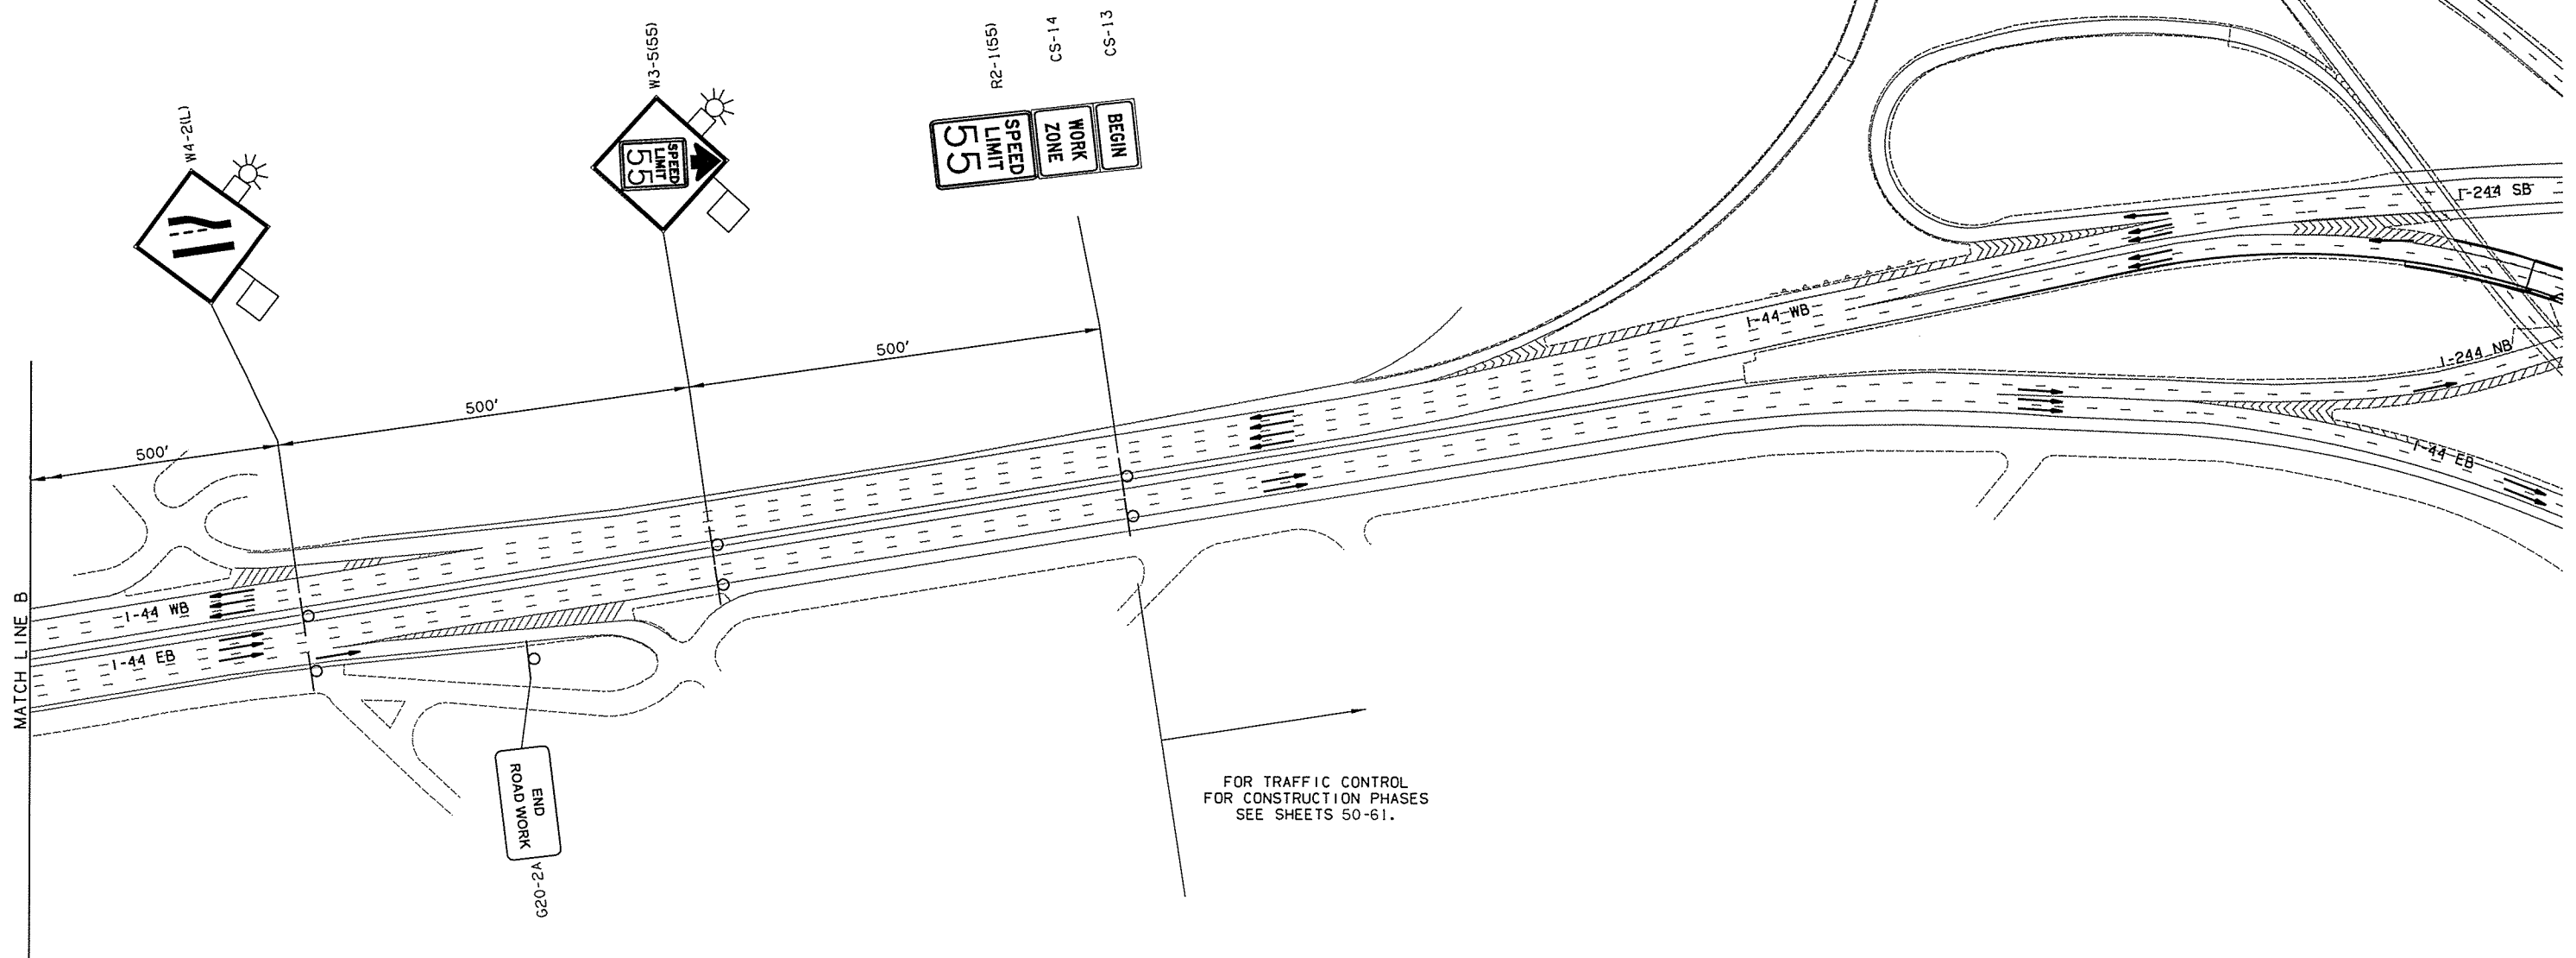

ADVANCED WARNING

DESIGN	MDF	3/16	I-44 OVER I-244 NB SUGGESTED CONSTRUCTION SEQUENCE AND TRAFFIC CONTROL (SHEET 3 OF 18)
DRAWN	TML	3/16	
CHECKED	KMM	5/16	
APPROVED			
SQUAD	<b>GARVER</b>		

STATE JOB NO. 29775(04) SHEET NO. 46