


OKLAHOMA DEPARTMENT OF TRANSPORTATION					
FED. ROAD DIST. NO.	STATE	JOB PIECE NO.	FISCAL YEAR	SHEET NO.	TOTAL SHEETS
6	OKLA.	29775(04)			
DESCRIPTION		REVISIONS	DATE		

0 100 200 300
SCALE

LEGEND	
	PHASE CONSTRUCTION
	COMPLETED CONSTRUCTION
	TYPE III BARRICADE
	TRAFFIC FLOW
	SIGN
	CHANNELIZING DEVICE
	ARROW BOARD
	PORT. LONGITUDINAL BARRIER (P.L.B.)

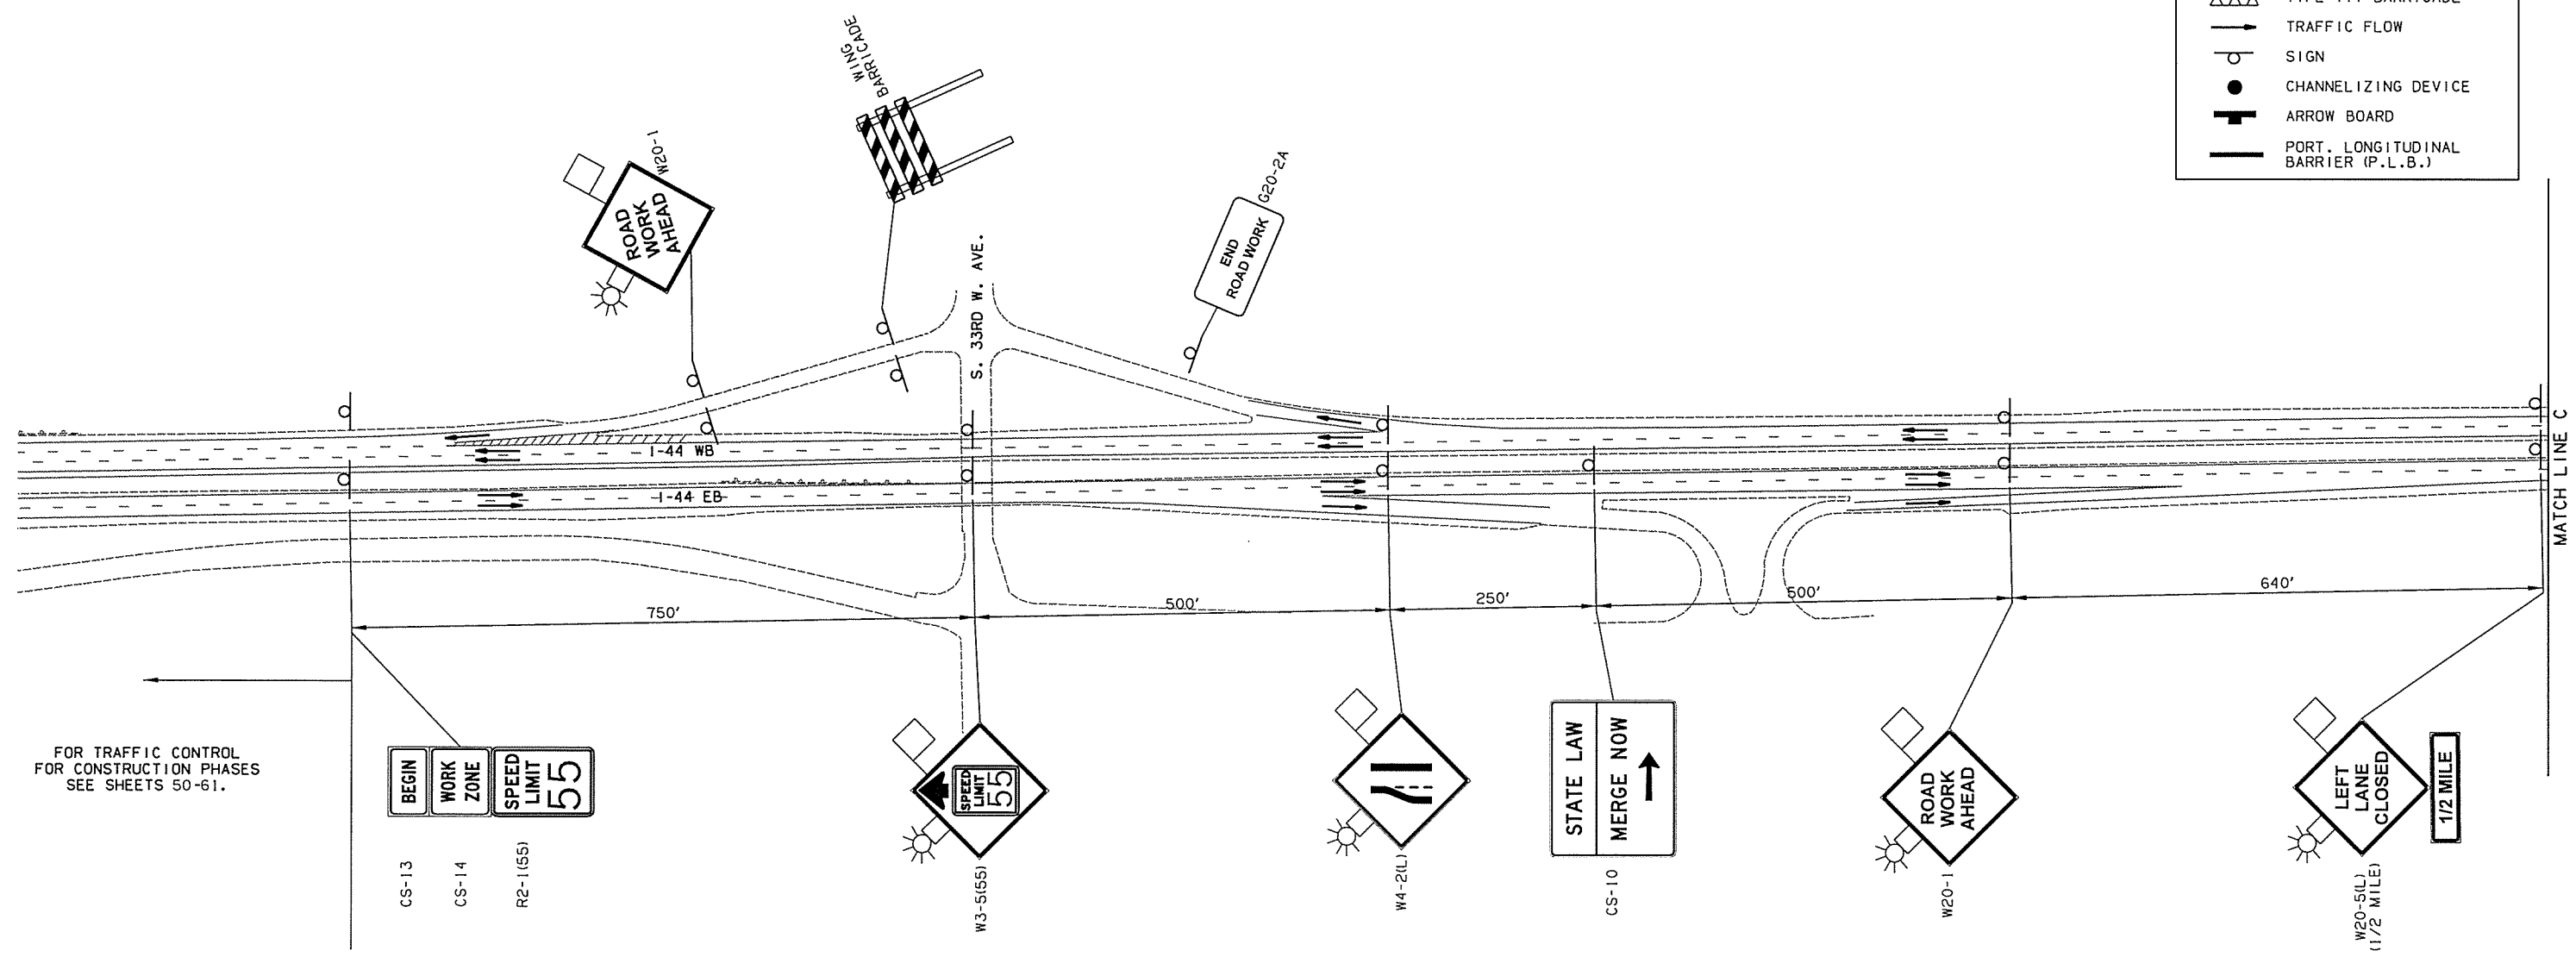

FOR TRAFFIC CONTROL FOR CONSTRUCTION PHASES SEE SHEETS 50-61.

CS-13	BEGIN
CS-14	WORK ZONE
R2-1(55)	SPEED LIMIT 55

DESIGN		MDF		3/16		I-44 OVER I-244 NB	
DRAWN		TML		3/16		SUGGESTED CONSTRUCTION SEQUENCE AND TRAFFIC CONTROL (SHEET 4 OF 18)	
CHECKED		KMM		5/16			
APPROVED							
SQUAD		GARVER		STATE JOB NO. 29775(04)		SHEET NO. 47	