


LEGEND	
	PHASE CONSTRUCTION
	COMPLETED CONSTRUCTION
	TYPE III BARRICADE
	TRAFFIC FLOW
	SIGN
	CHANNELIZING DEVICE
	ARROW BOARD
	PORT. LONGITUDINAL BARRIER (P.L.B.)

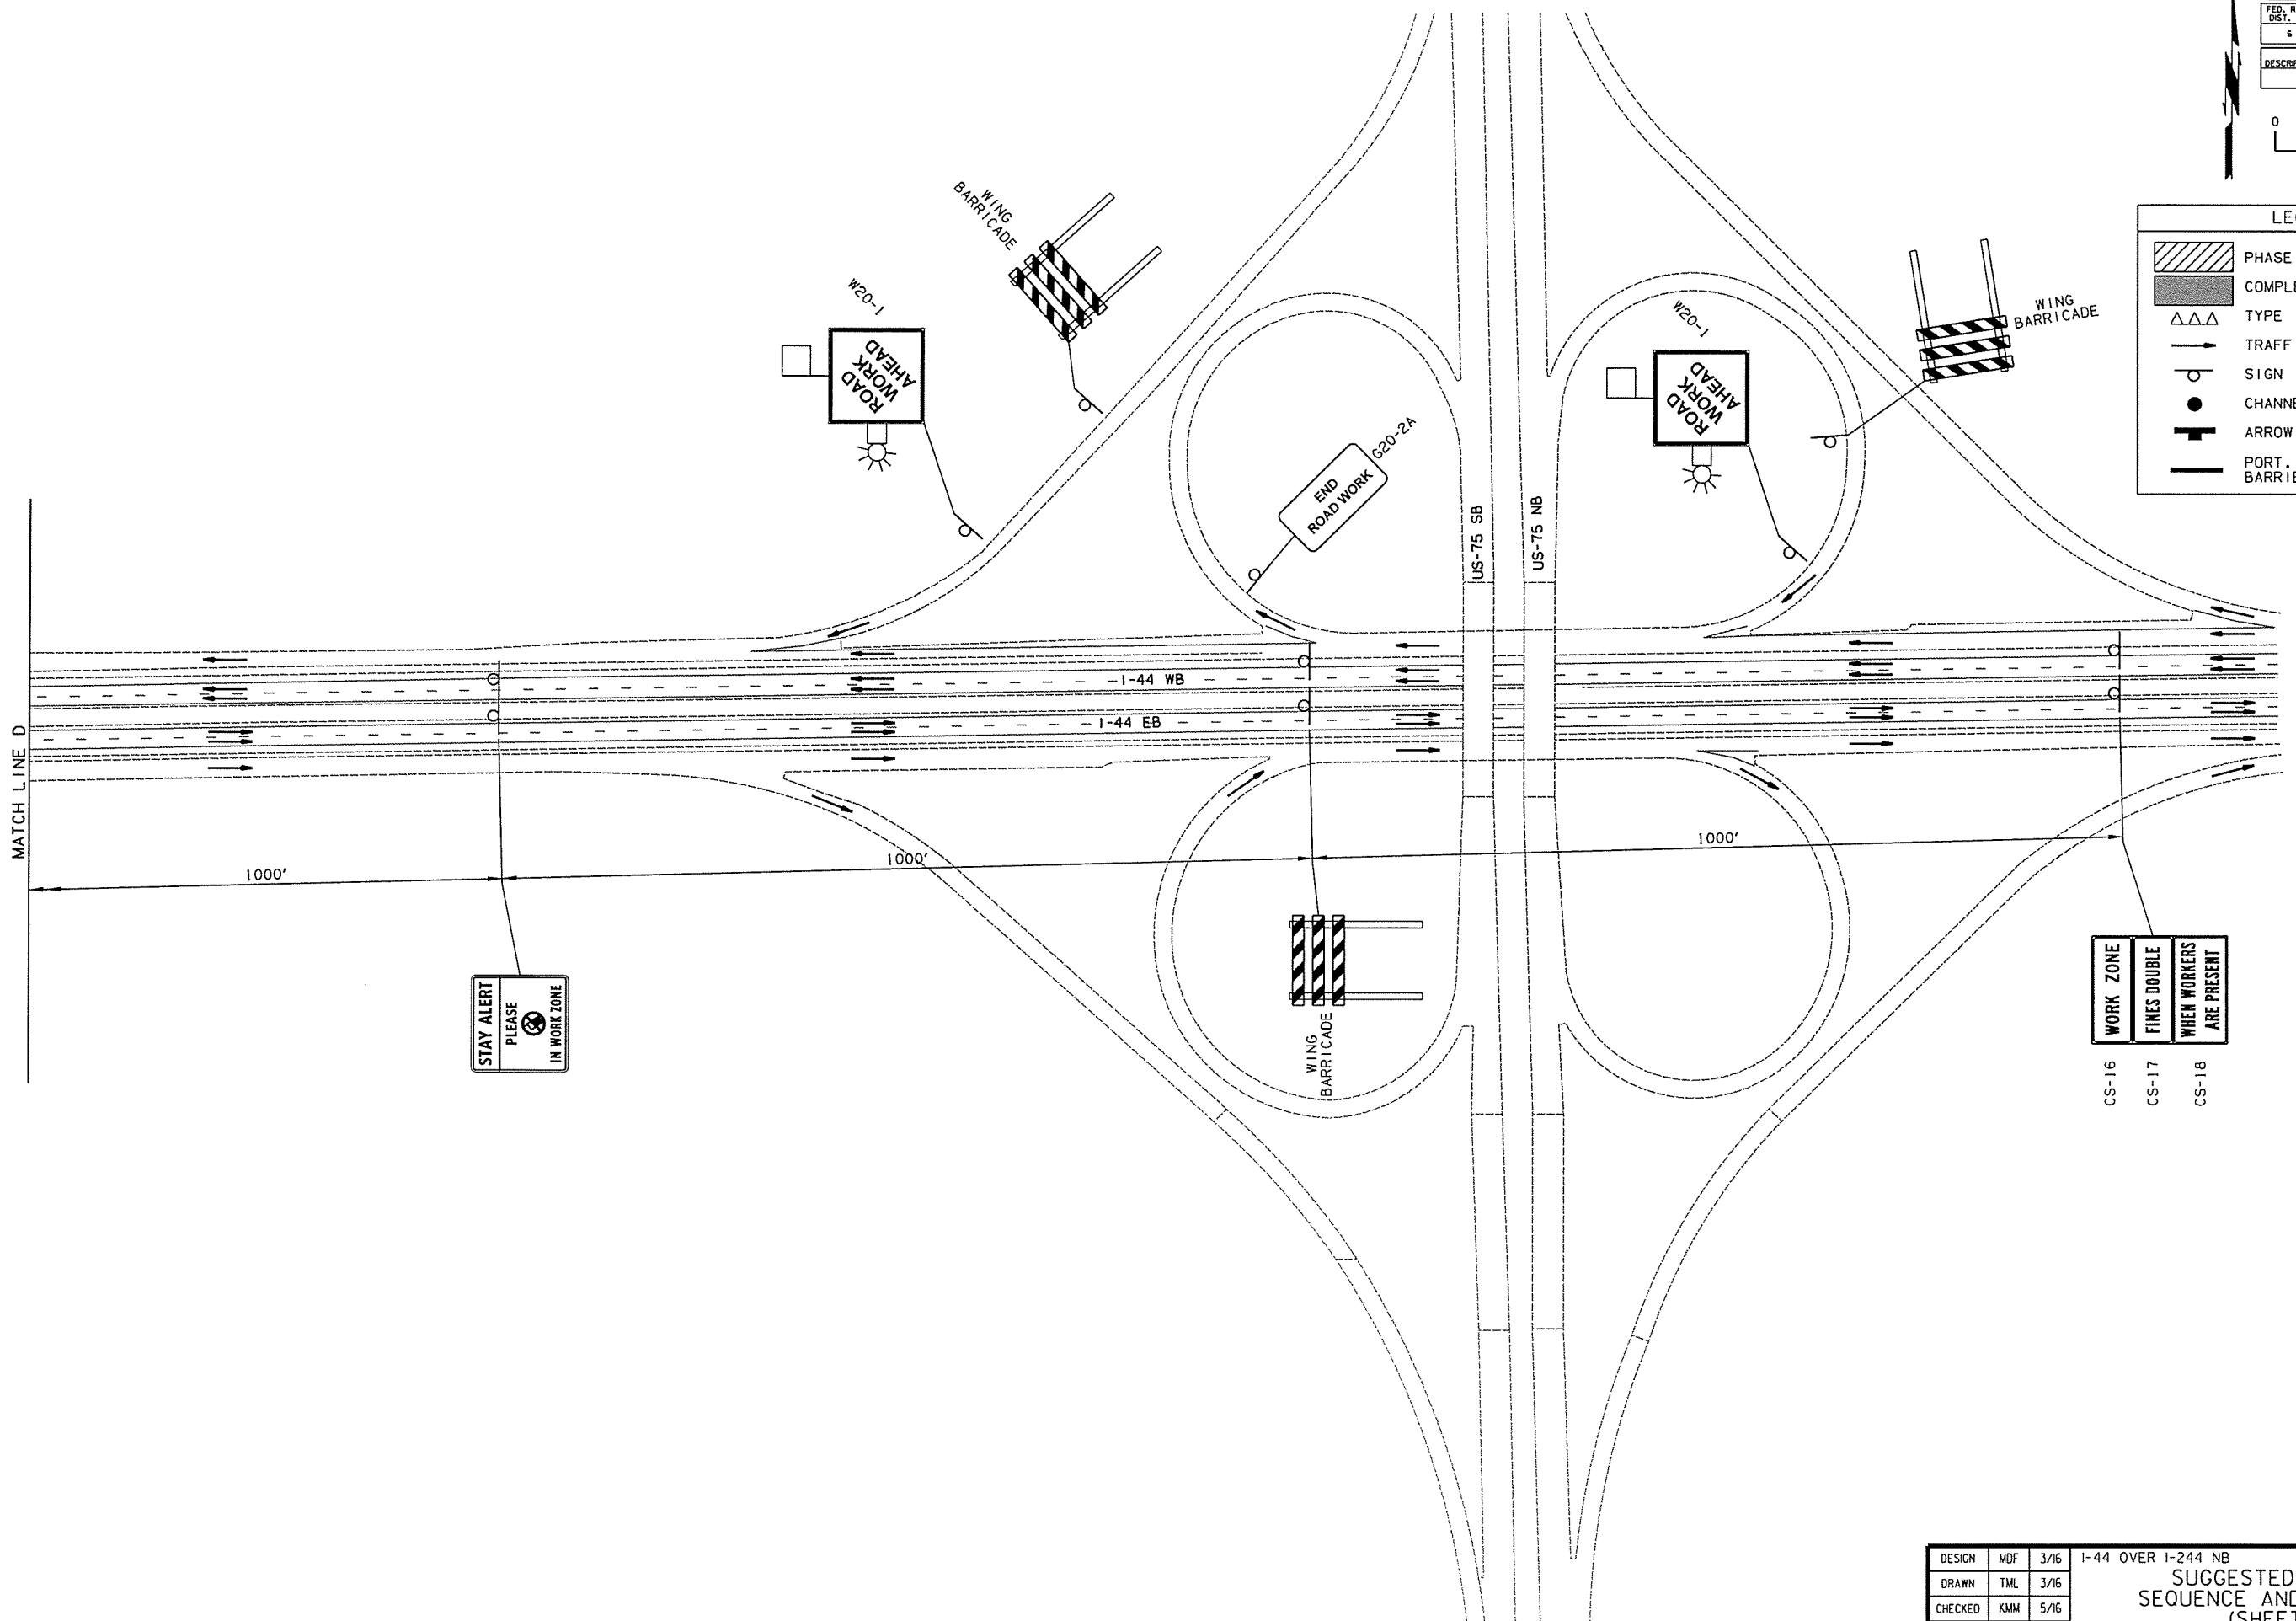

WORK ZONE	CS-16
FINES DOUBLE	CS-17
WHEN WORKERS ARE PRESENT	CS-18

ADVANCED WARNING			
DESIGN	MDF	3/16	I-44 OVER I-244 NB SUGGESTED CONSTRUCTION SEQUENCE AND TRAFFIC CONTROL (SHEET 6 OF 18)
DRAWN	TML	3/16	
CHECKED	KMM	5/16	
APPROVED			
SQUAD	<b>GARVER</b>		
STATE JOB NO. 29775(04)			SHEET NO. 49