



REVISIONS		
REV. NO.	DESCRIPTION	DATE

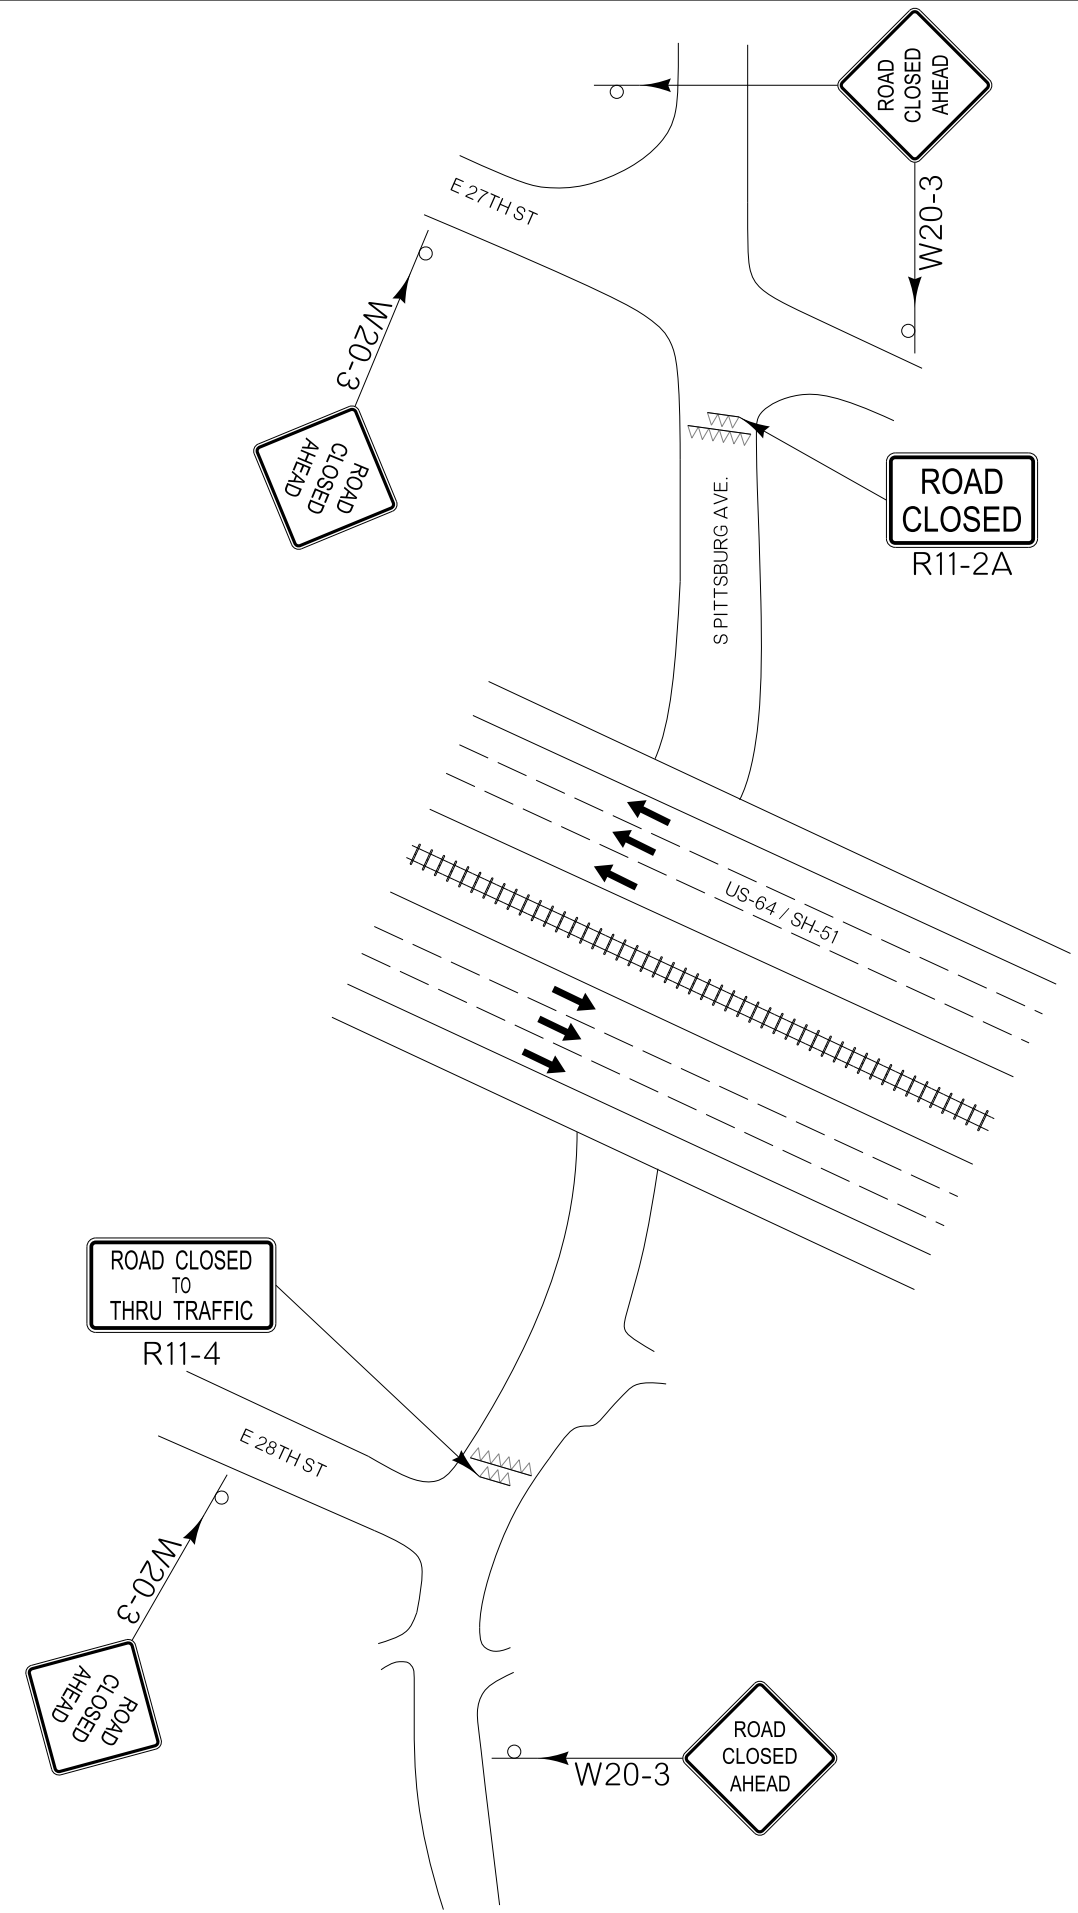

KEY:
SIGN
TYPE III BARRICADE

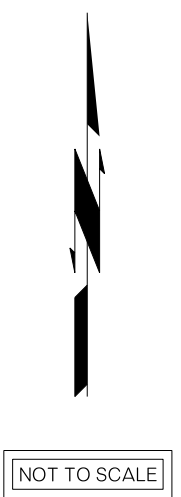

TRAFFIC CONTROL DETAIL (BRIDGES C & D)	Drawn	JF	6/16
	Design	JF	6/16
	Checked	SEB	6/16
TRAFFIC ENGINEERING JAMI SHORT			
STATE OF OKLAHOMA	DEPARTMENT OF TRANSPORTATION		
DIVISION 8	JOB/PIECE NO. 30318(06)	SHEET NO. T002	