

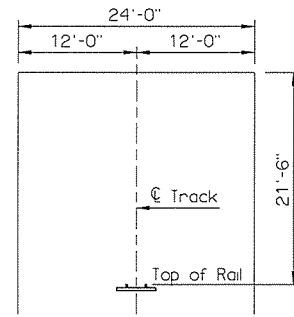
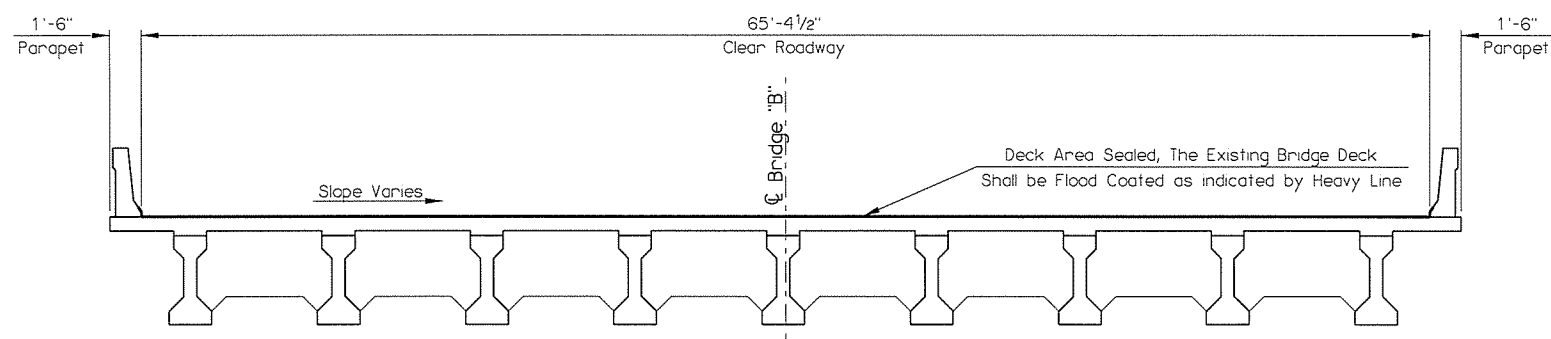
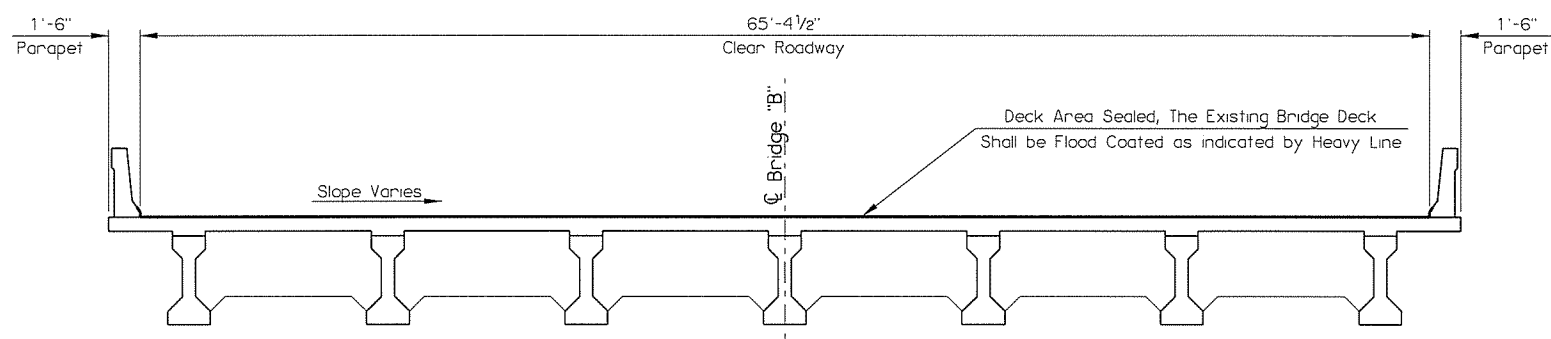
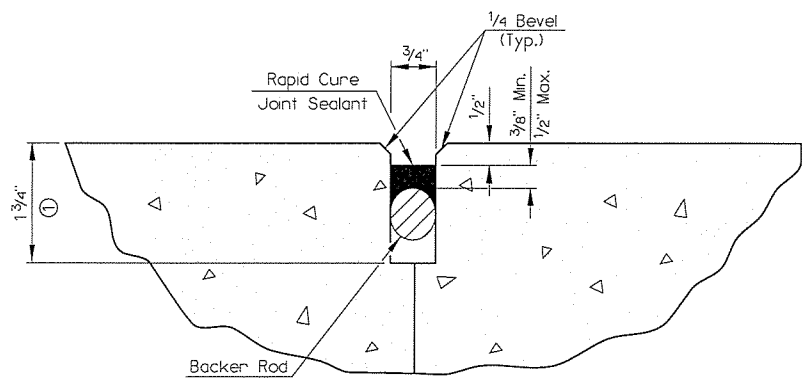
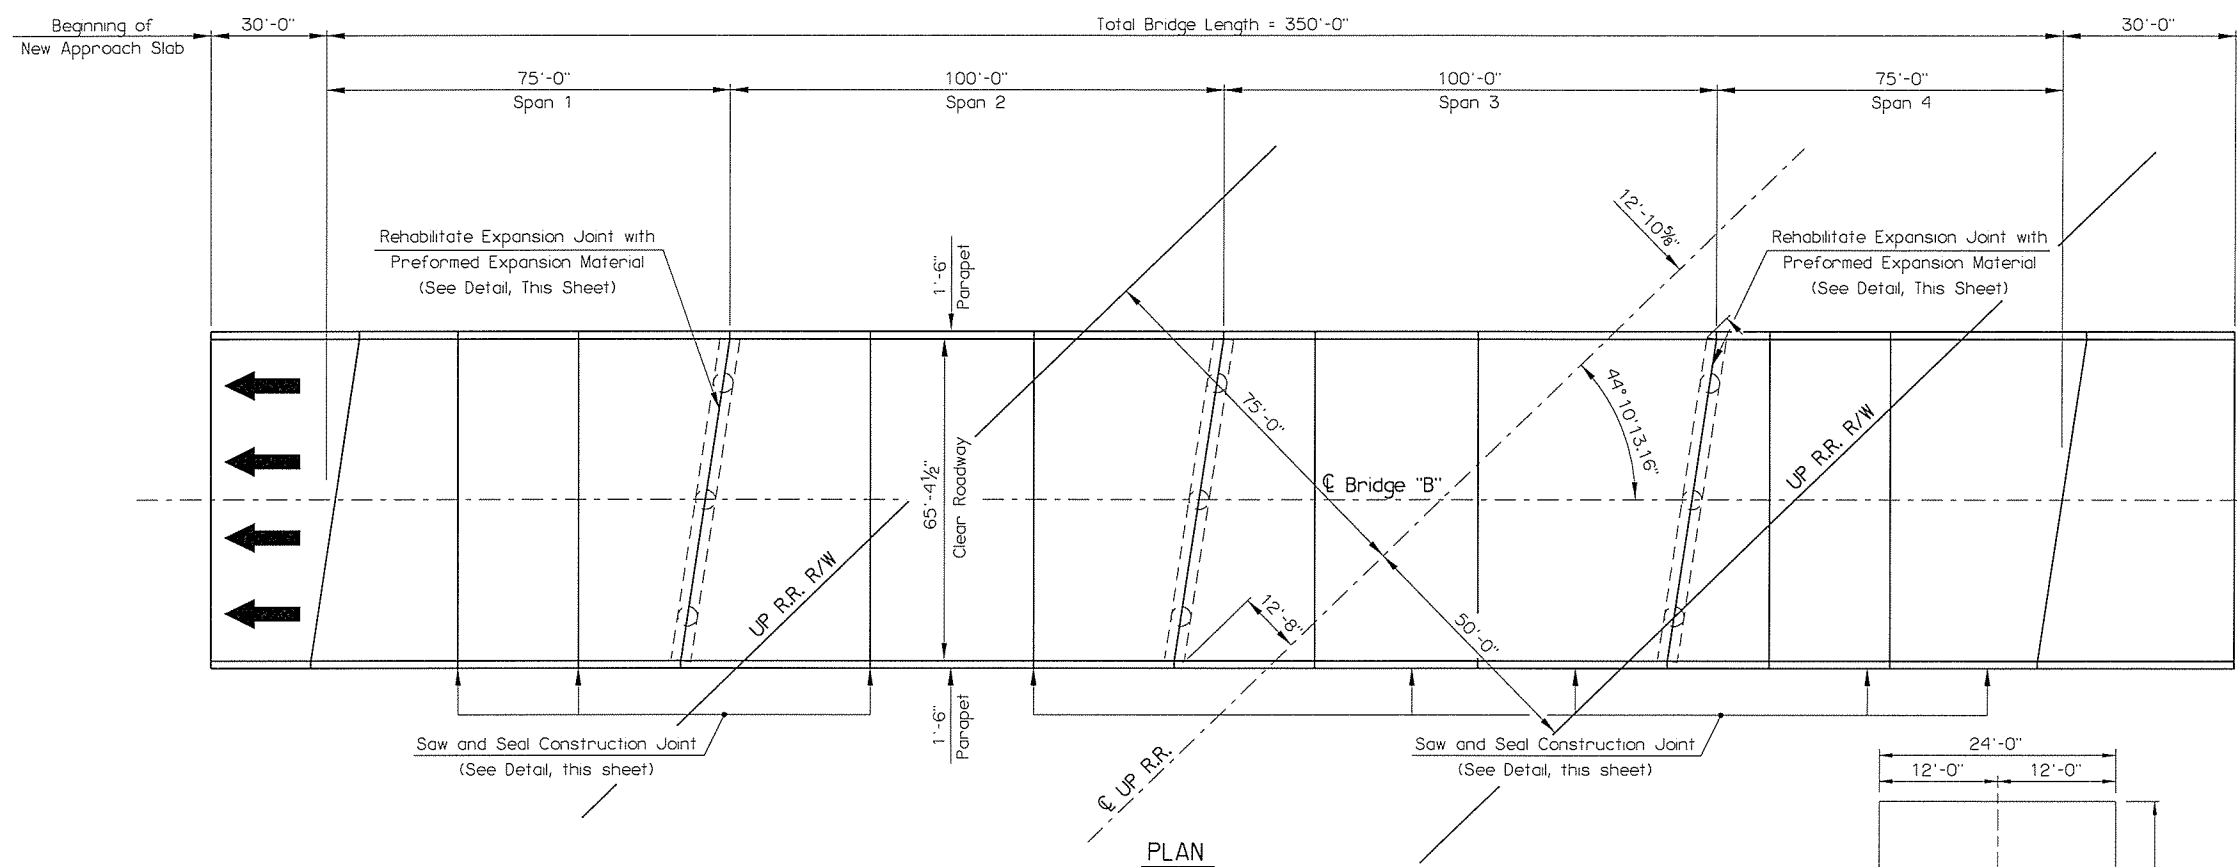


REV. NO.	DESCRIPTION	REVISIONS	DATE

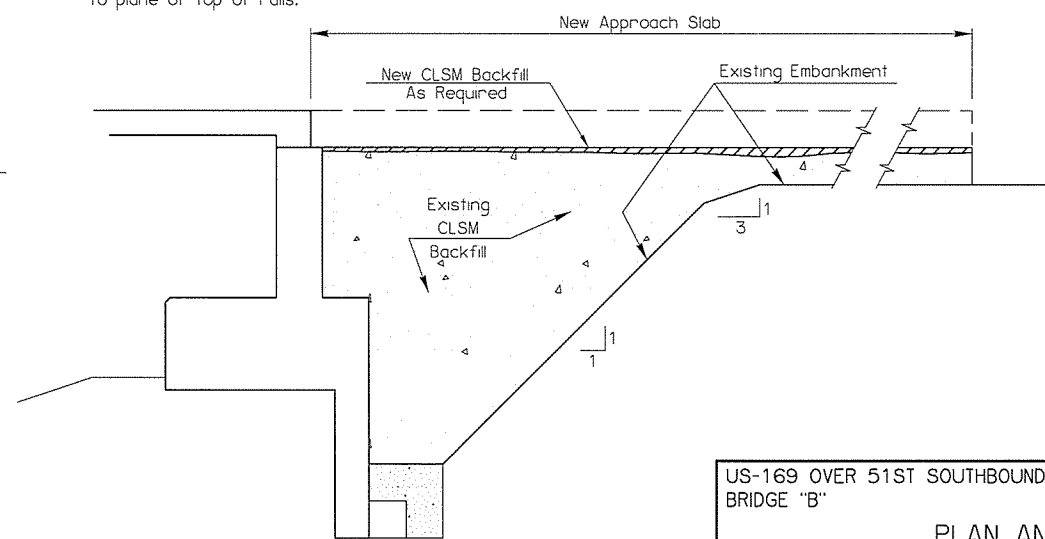

Horizontal dimensions shown are measured at Right Angles to C of R.R. Track.

Vertical dimension shown is perpendicular to plane of top of rails.

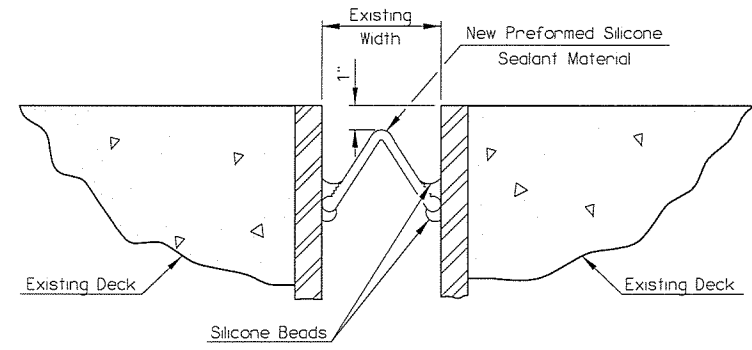

US-169 OVER 51ST SOUTHBOUND BRIDGE "B"	TULSA COUNTY	Design	N/A	N/A
PLAN AND TYPICAL CROSS SECTIONS		Detail	ADG	3/15
		Check	RLA	6/16
STATE OF OKLAHOMA		Squad	MAYFIELD	
		Engr.	ELYAZGI	
JOB PIECE NO. 31672(04)		DEPARTMENT OF TRANSPORTATION		SHEET NO. B003