
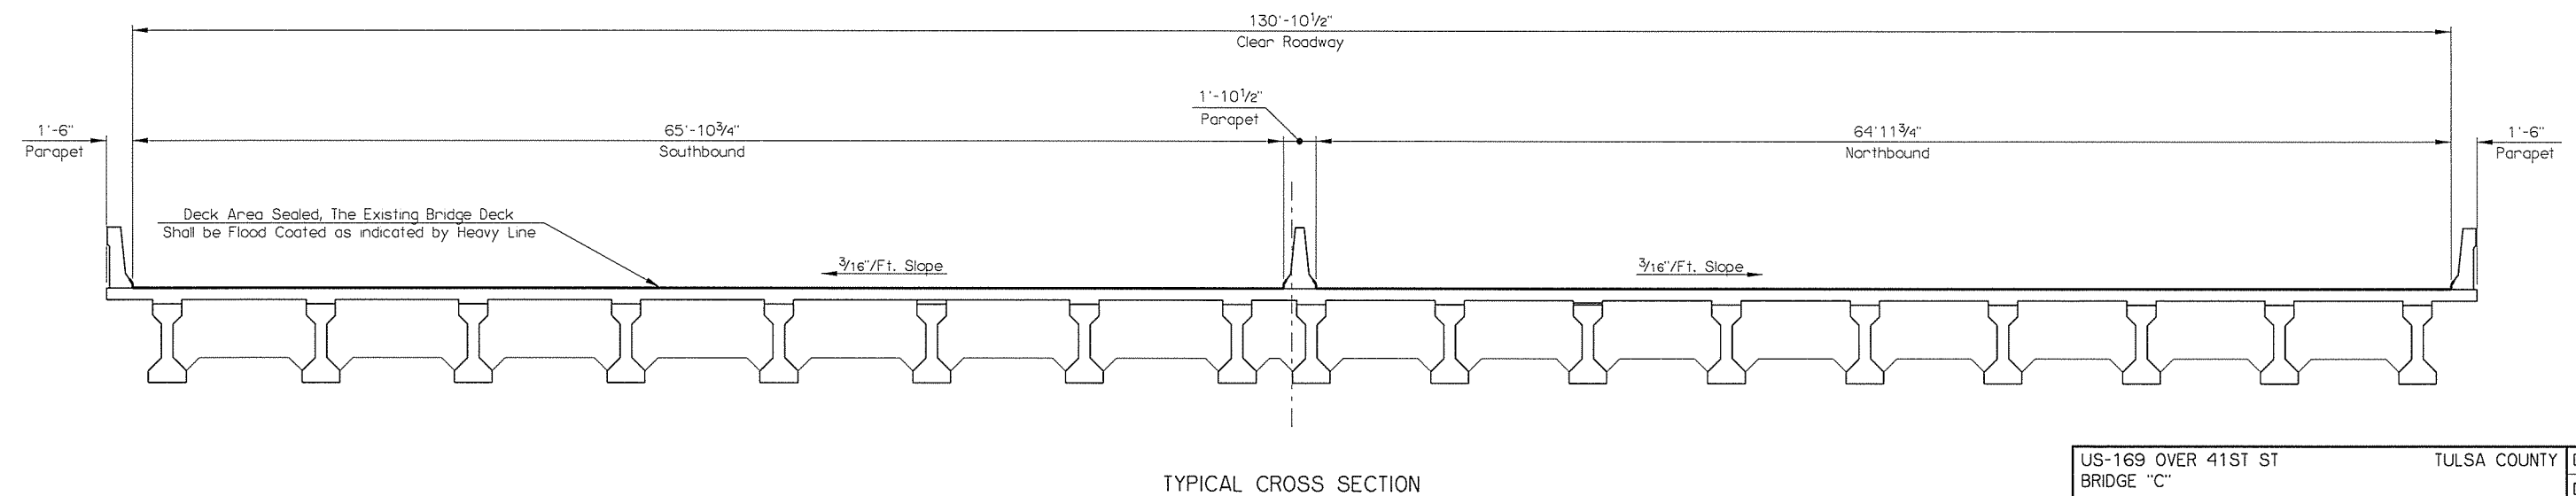
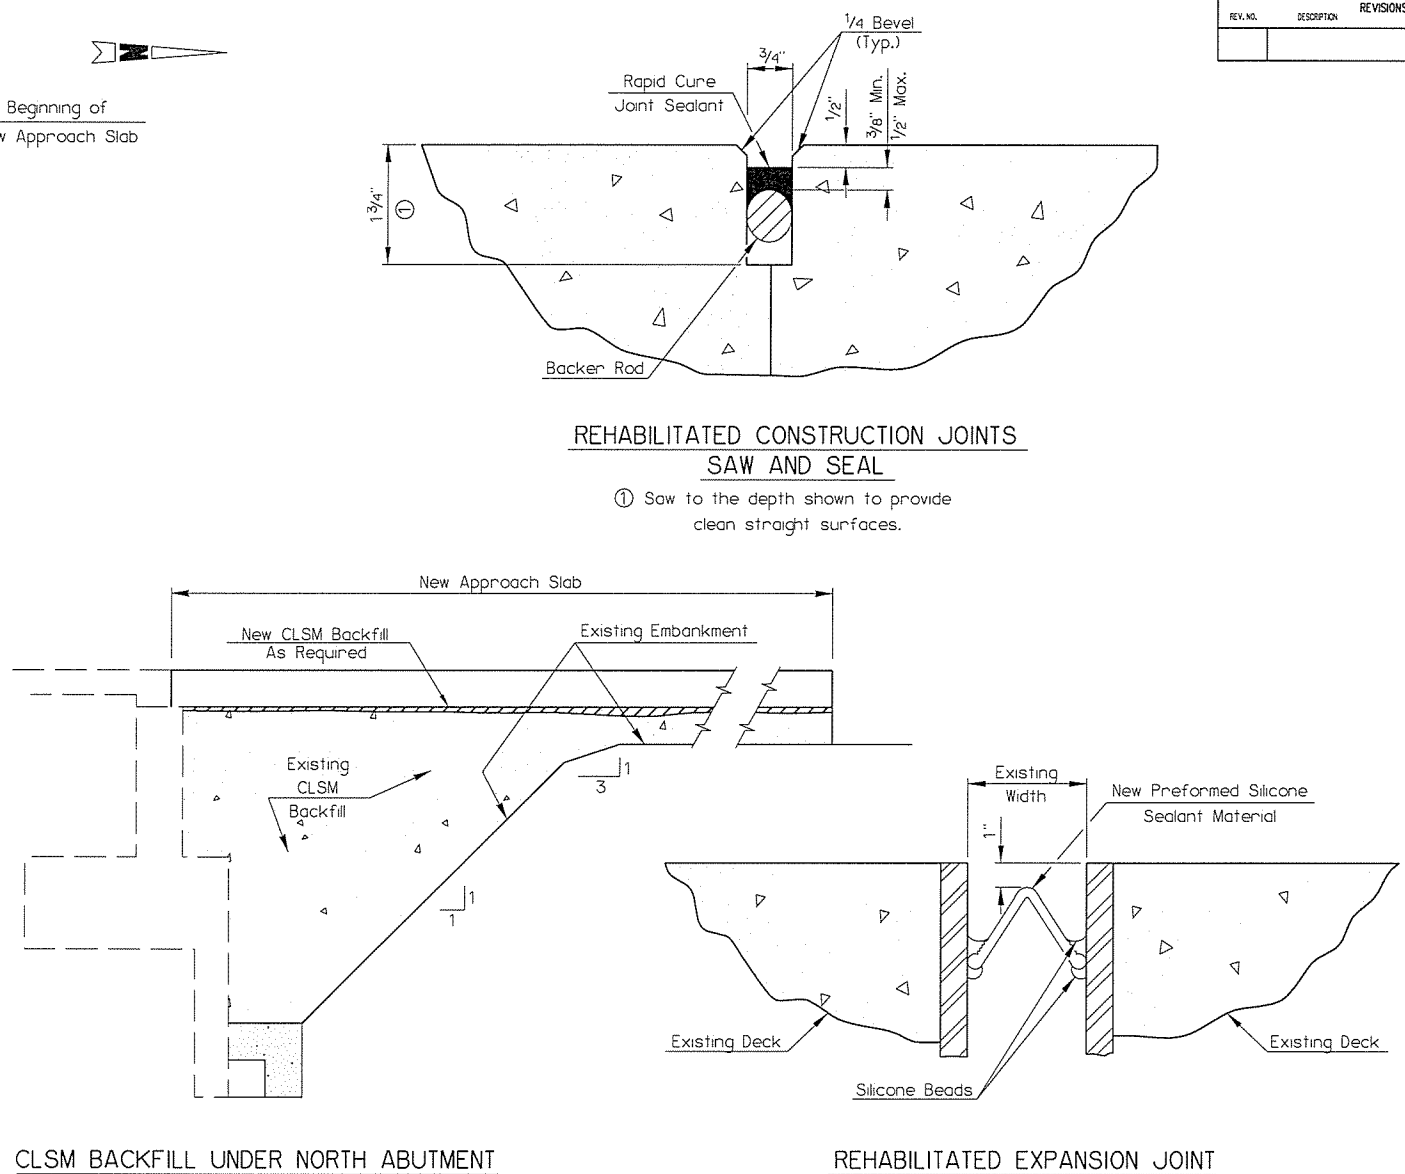


| REV. NO. | DESCRIPTION | REVISIONS | DATE |
|----------|-------------|-----------|------|
|          |             |           |      |

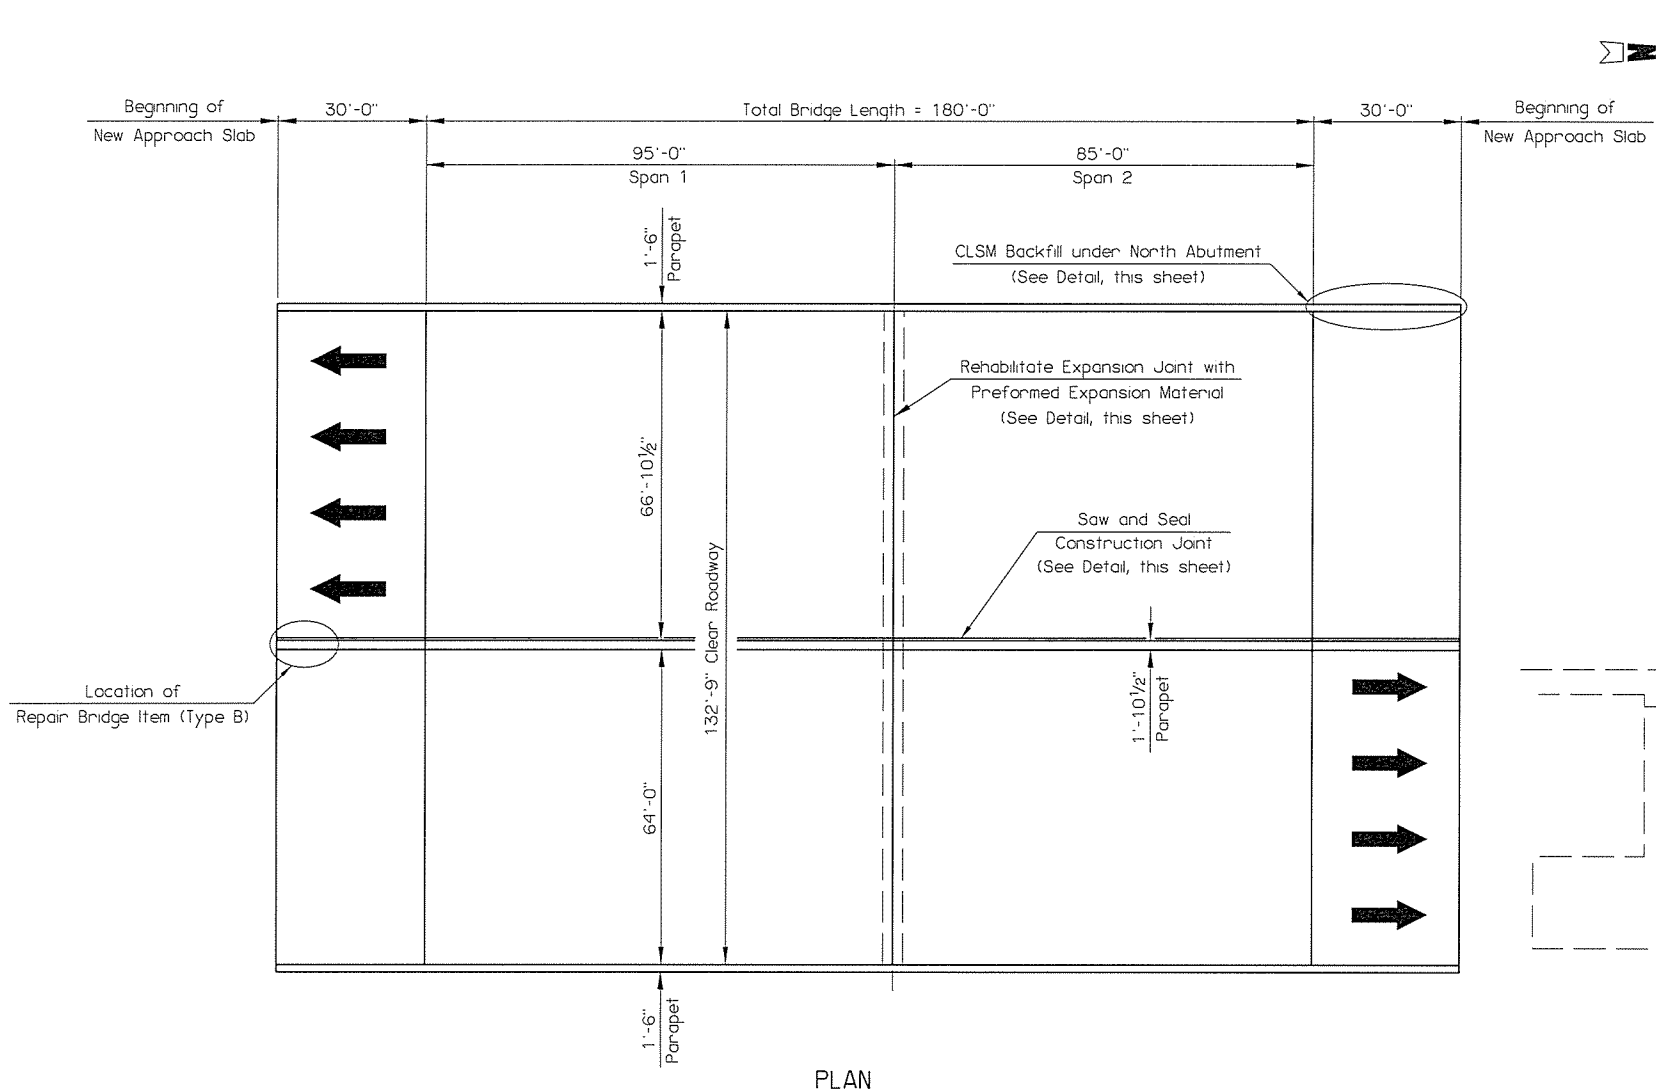

|                          |  |                              |  |        |          |      |
|--------------------------|--|------------------------------|--|--------|----------|------|
| US-169 OVER 41ST ST      |  | TULSA COUNTY                 |  | Design | N/A      | N/A  |
| BRIDGE "C"               |  |                              |  | Detail | ADG      | 3/15 |
|                          |  |                              |  | Check  | RLA      | 6/16 |
|                          |  |                              |  | Supv:  | MAYFIELD |      |
|                          |  |                              |  | Eng.   | ELYAZGI  |      |
| <b>STATE OF OKLAHOMA</b> |  | DEPARTMENT OF TRANSPORTATION |  |        |          |      |
| JOB PIECE NO. 31672(04)  |  | SHEET NO. B005               |  |        |          |      |