




REV. NO.	DESCRIPTION	REVISIONS	DATE

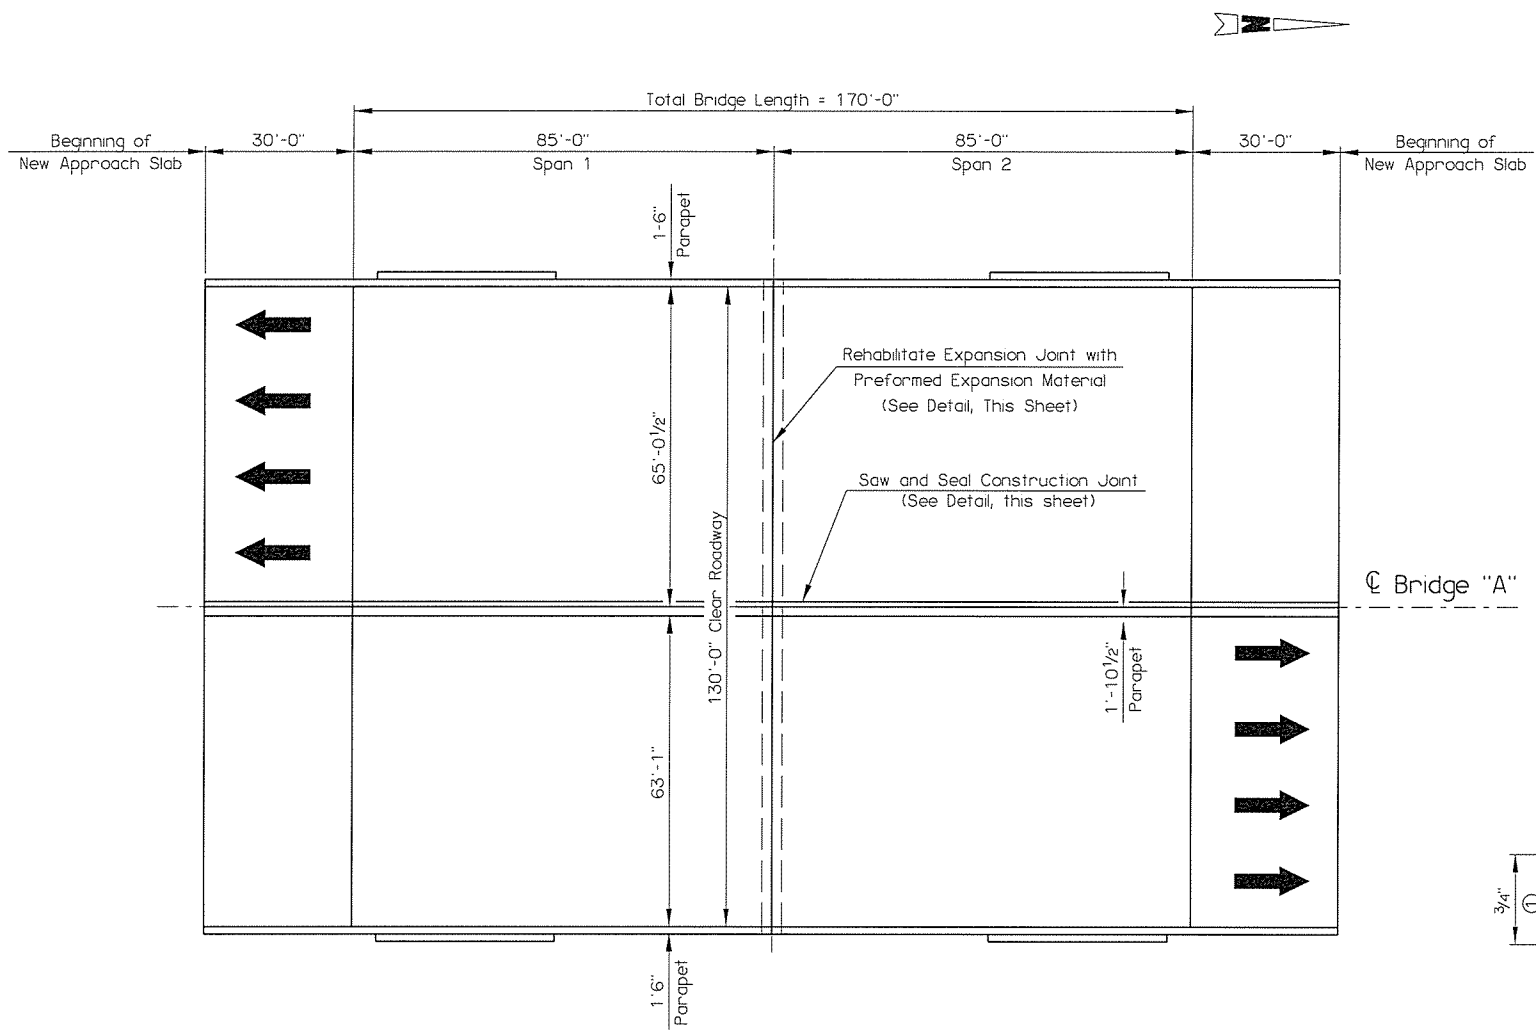

PLAN

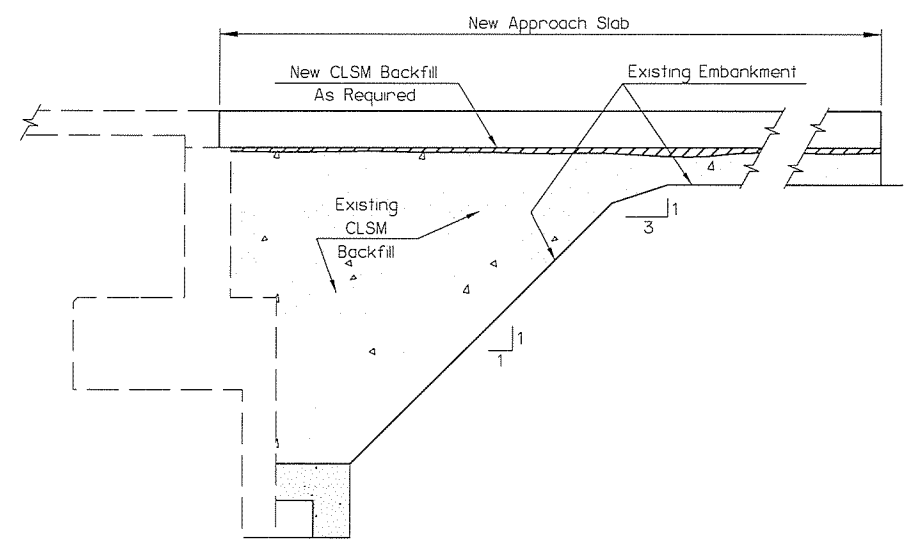


CLSM BACKFILL UNDER ABUTMENT

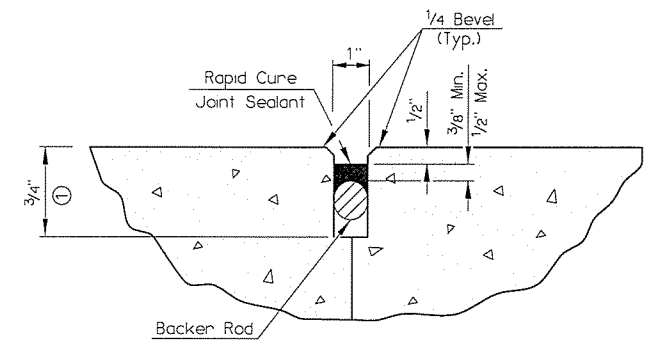


REHABILITATED CONSTRUCTION JOINTS
SAW AND SEAL

① Saw to the depth shown to provide clean straight surfaces.

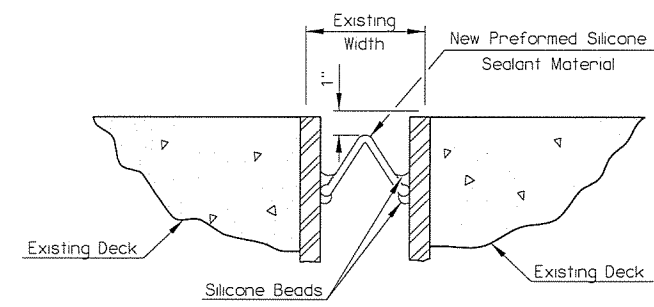

REHABILITATED EXPANSION JOINT AT PIER

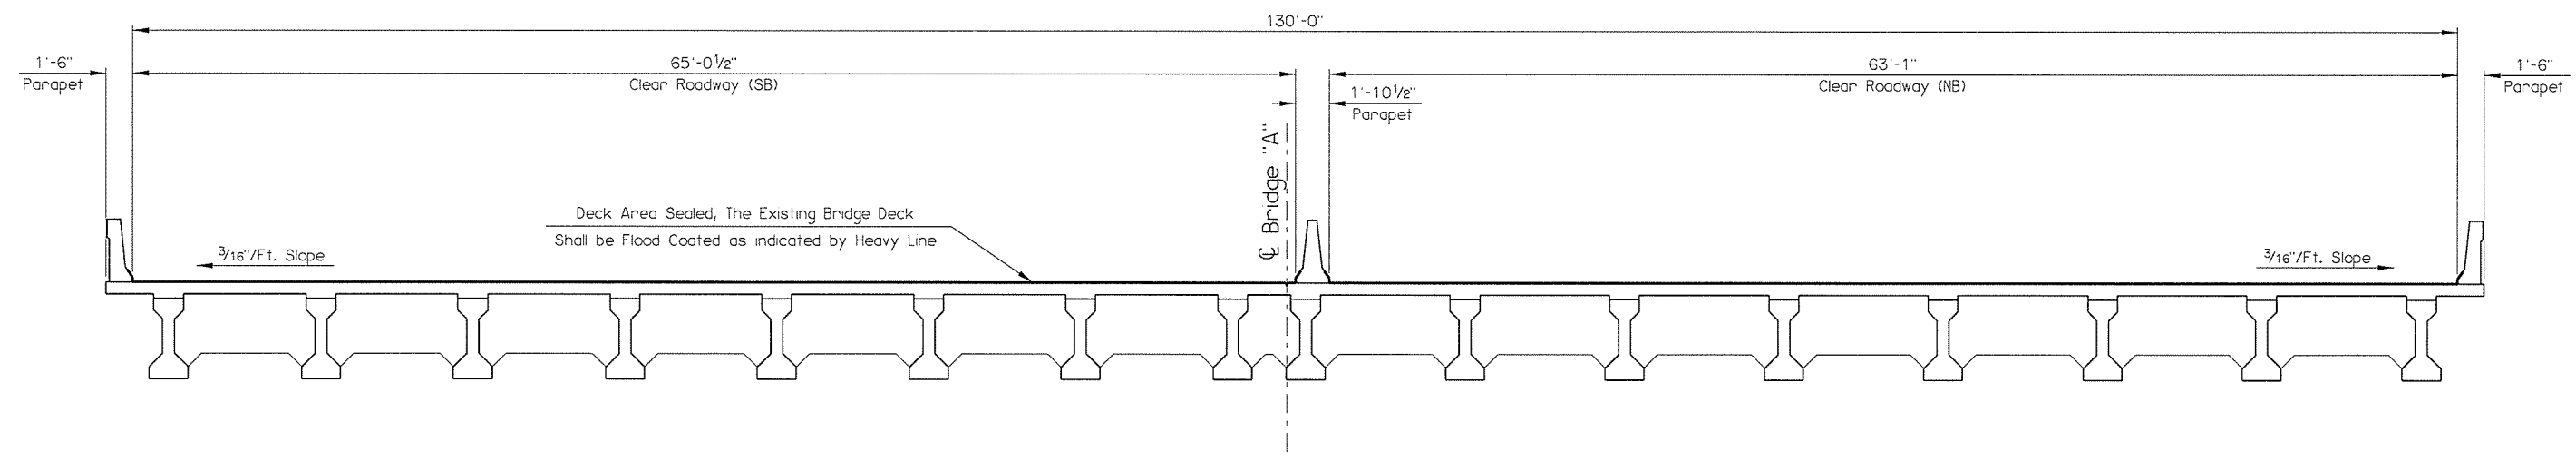

TYPICAL CROSS SECTION

US-169 OVER 31ST ST BRIDGE "A"		TULSA COUNTY	Design	N/A	N/A
			Detail	ADG	3/15
			Check	RLA	5/16
			Squad:	MAYFIELD	
			Engr.:	ELYAZGI	
STATE OF OKLAHOMA		DEPARTMENT OF TRANSPORTATION		JOB PIECE NO. 32565(05)	
				SHEET NO. B001	