




REV. NO.	DESCRIPTION	REVISIONS	DATE

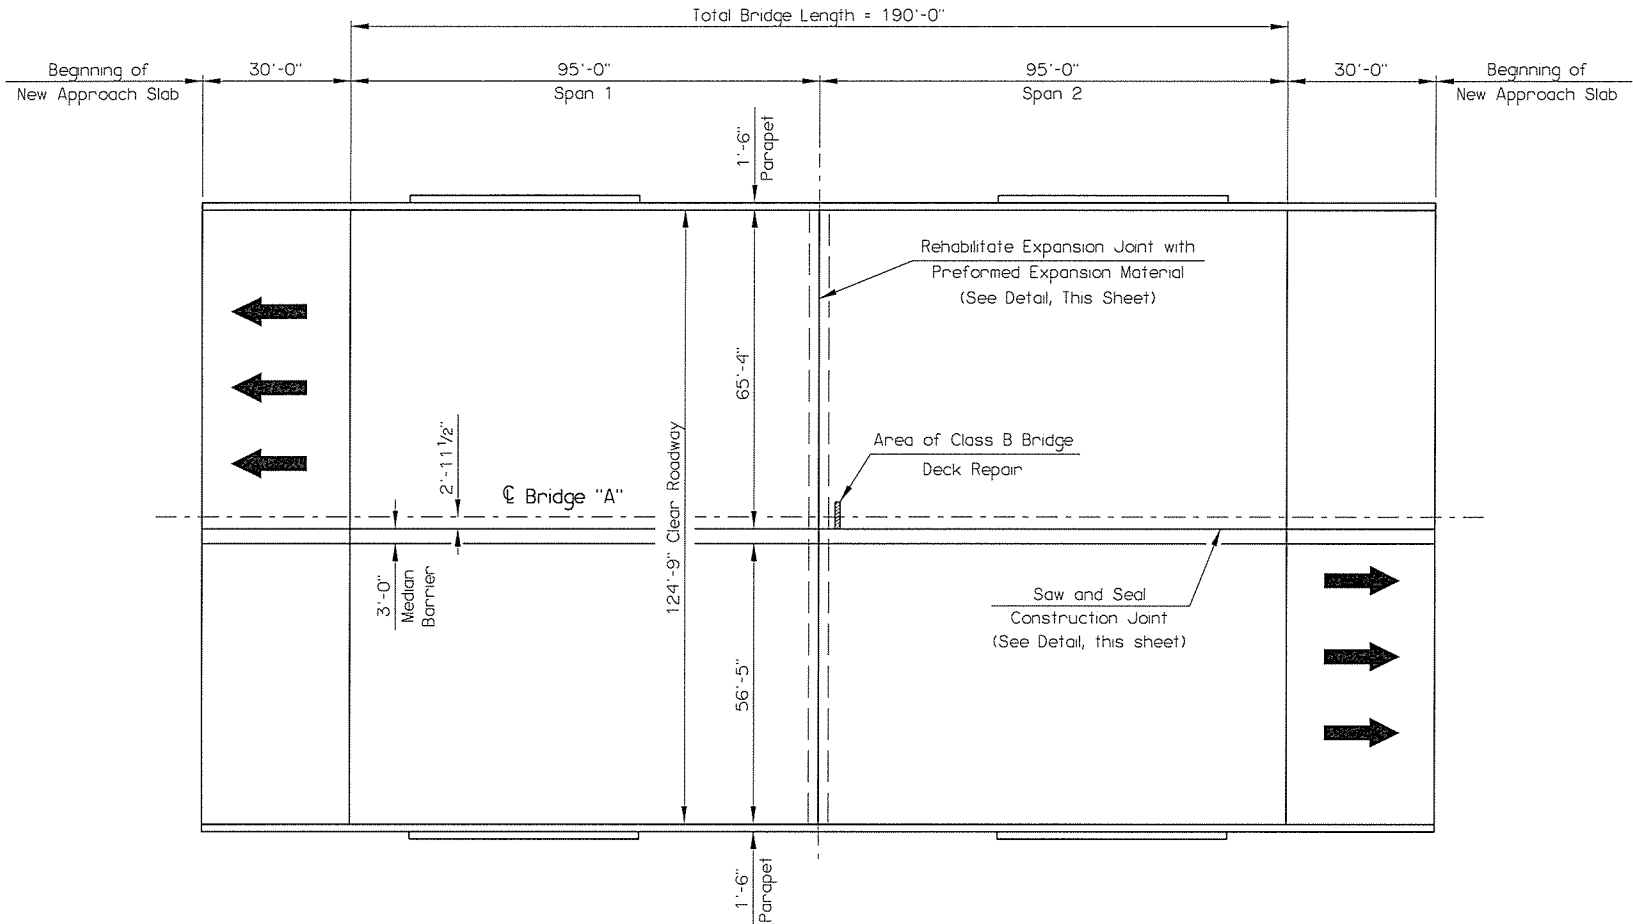


PLAN

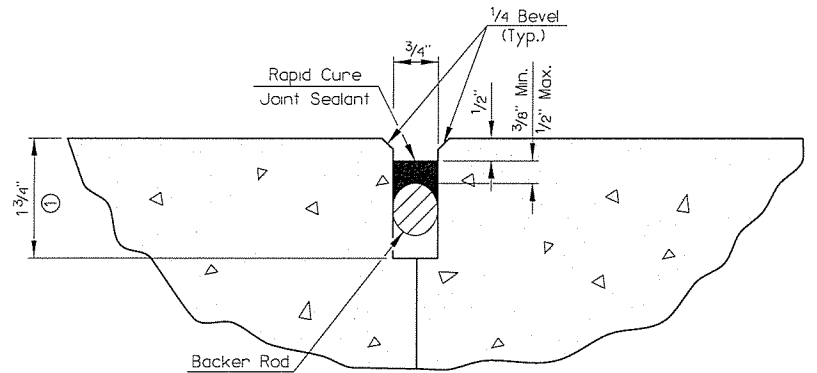

① Saw to the depth shown to provide clean straight surfaces.

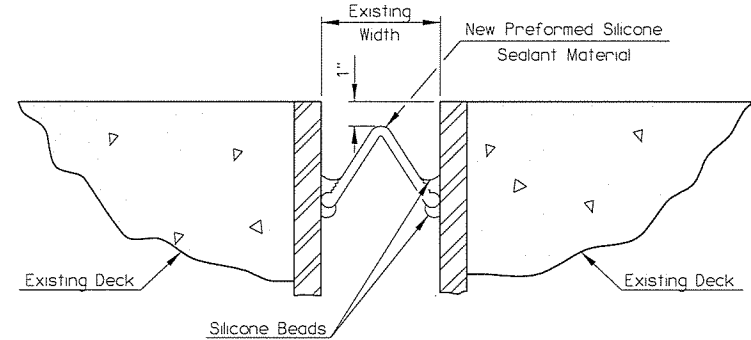

REHABILITATED EXPANSION JOINT

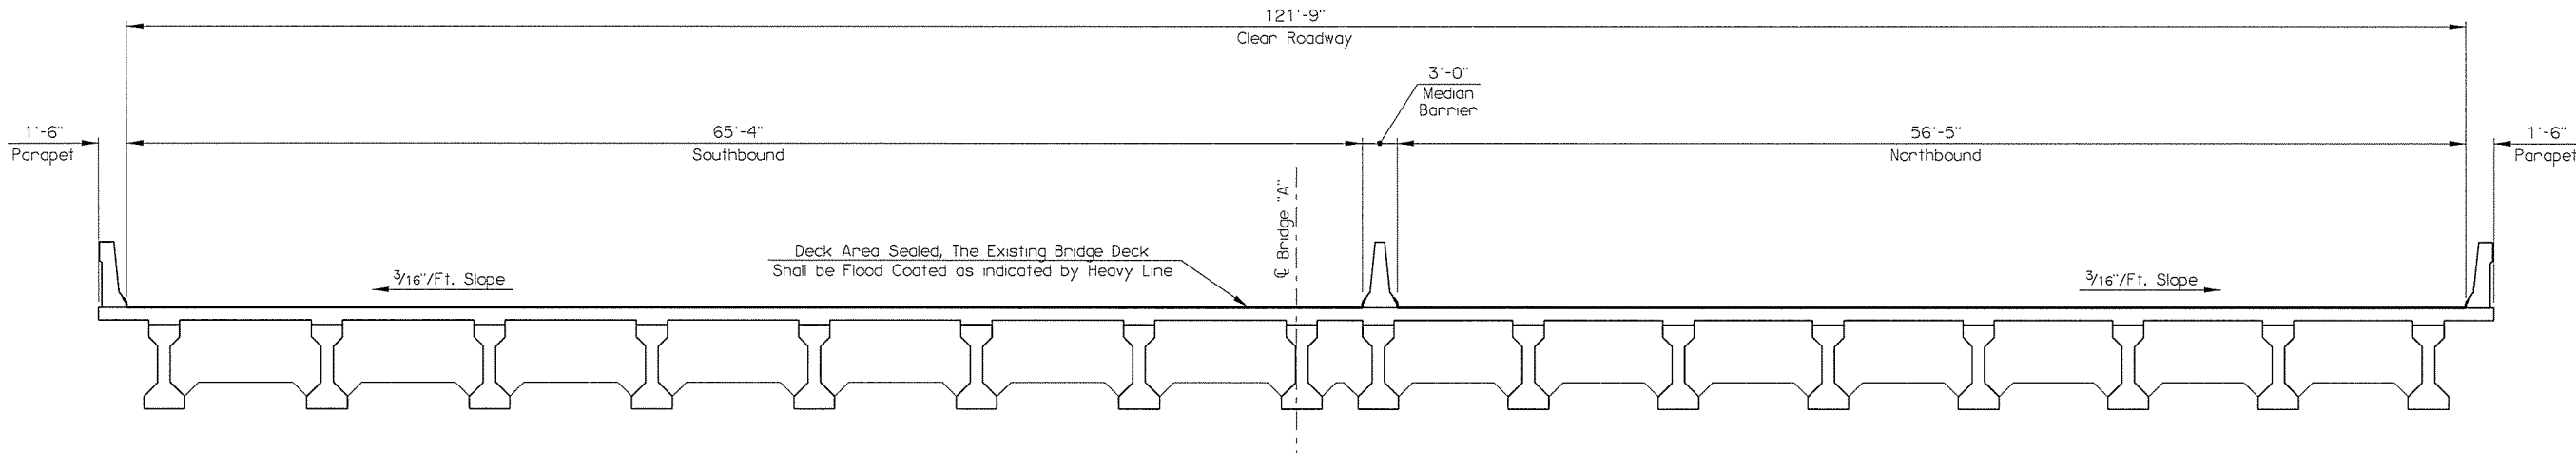

TYPICAL CROSS SECTION

US-169 OVER 21ST BRIDGE "B"	TULSA COUNTY	Design	N/A	N/A
		Detail	ADG	3/15
		Check	RLA	6/16
		Squad	MAYFIELD	
		Engr.	ELYAZGI	
STATE OF OKLAHOMA	DEPARTMENT OF TRANSPORTATION	JOB PIECE NO.	32565(05)	SHEET NO. B004