



| REVISIONS | | |
|-----------|-------------|------|
| REV. NO. | DESCRIPTION | DATE |
| | | |

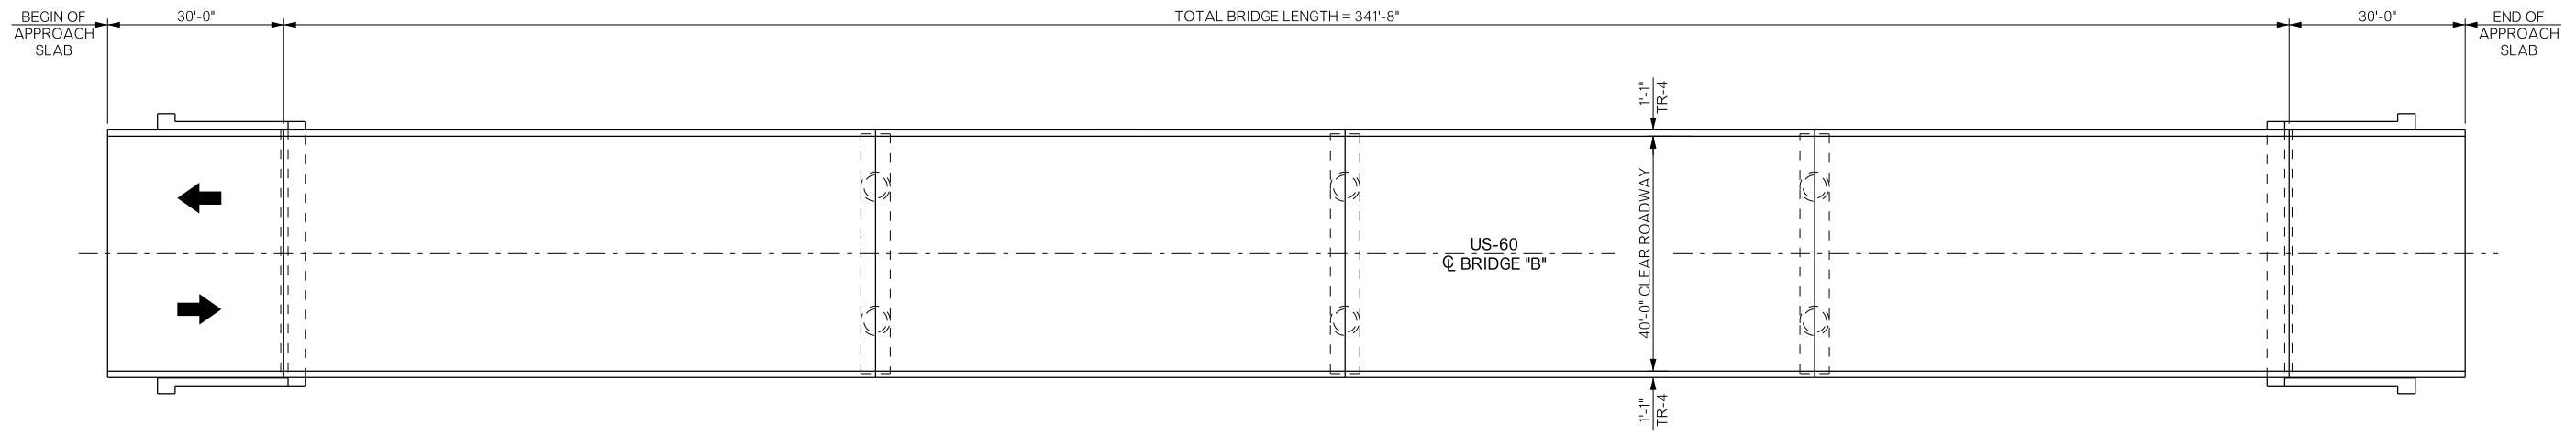

PLAN

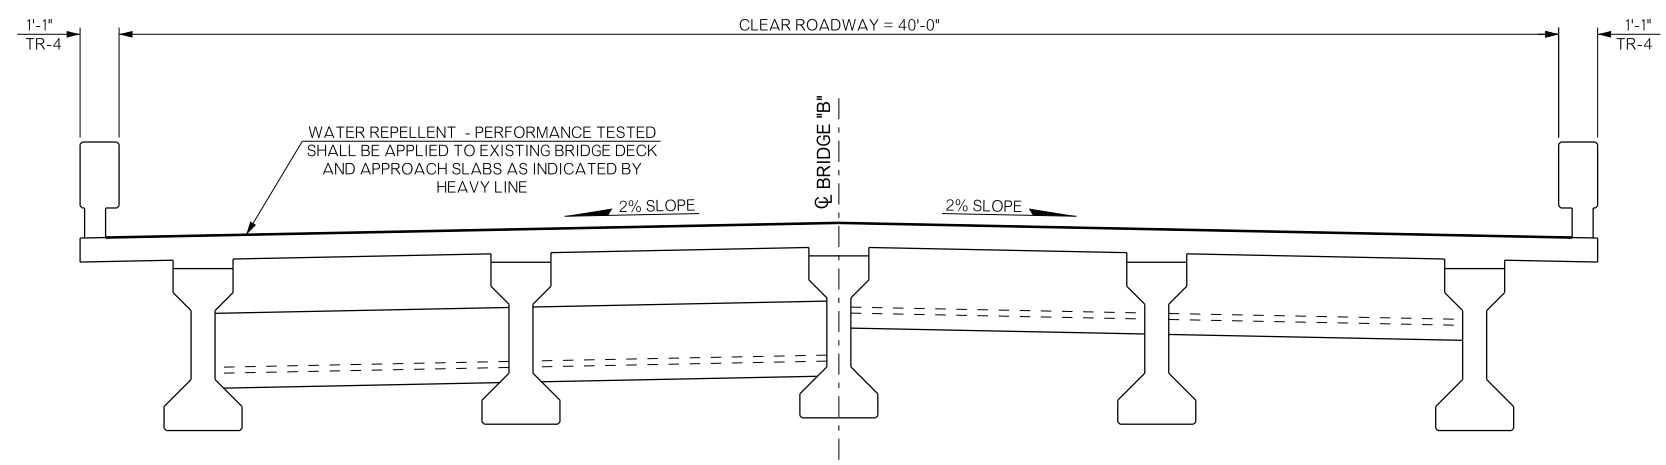

HALF SECTION AT INTERMEDIATE DIAPHRAGM

HALF SECTION AT END DIAPHRAGM

TYPICAL CROSS SECTION

| QUANTITIES | | | |
|--------------------------------------|------|-----------------------|--|
| DESCRIPTION | UNIT | QUANTITY | |
| BRIDGE "B" - NBI 29873 | | US-60 OVER ROCK CREEK | |
| WATER REPELLENT (PERFORMANCE TESTED) | S.Y. | 1,819.00 | |

| | | | | |
|--|--------------|--------|----------|------|
| BRIDGE "B" US 60 OVER ROCK CREEK | OSAGE COUNTY | Design | N/A | N/A |
| GENERAL PLAN AND TYPICAL SECTION (BRIDGE "B") | | Detail | KMS | 4/16 |
| | | Check | KMS | 5/16 |
| | | Squad | MAYFIELD | |
| | | Engr. | ELYAZGI | |