
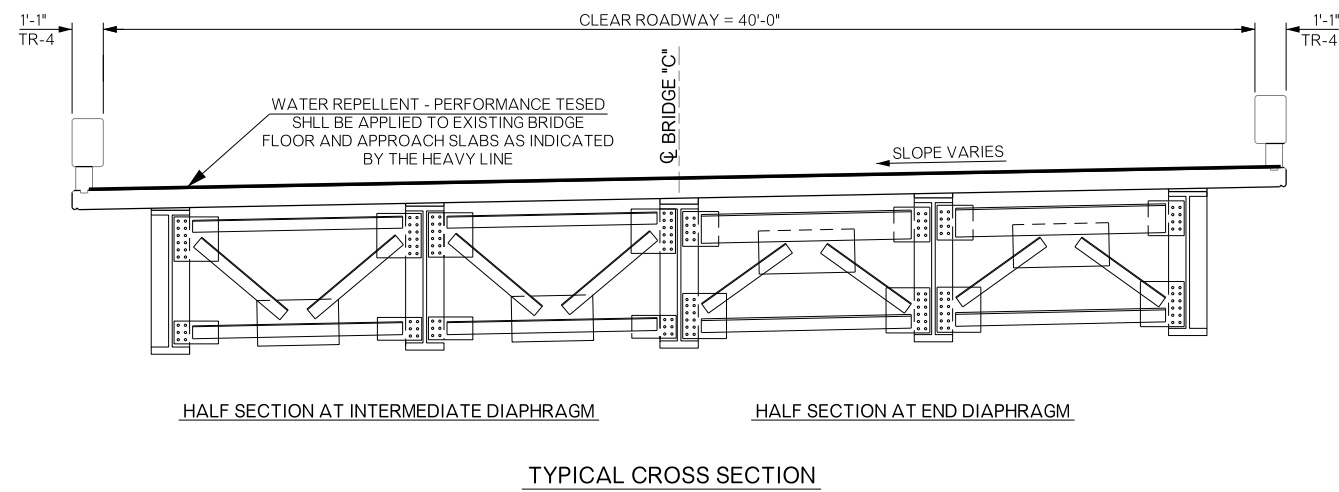


REVISIONS		
REV. NO.	DESCRIPTION	DATE

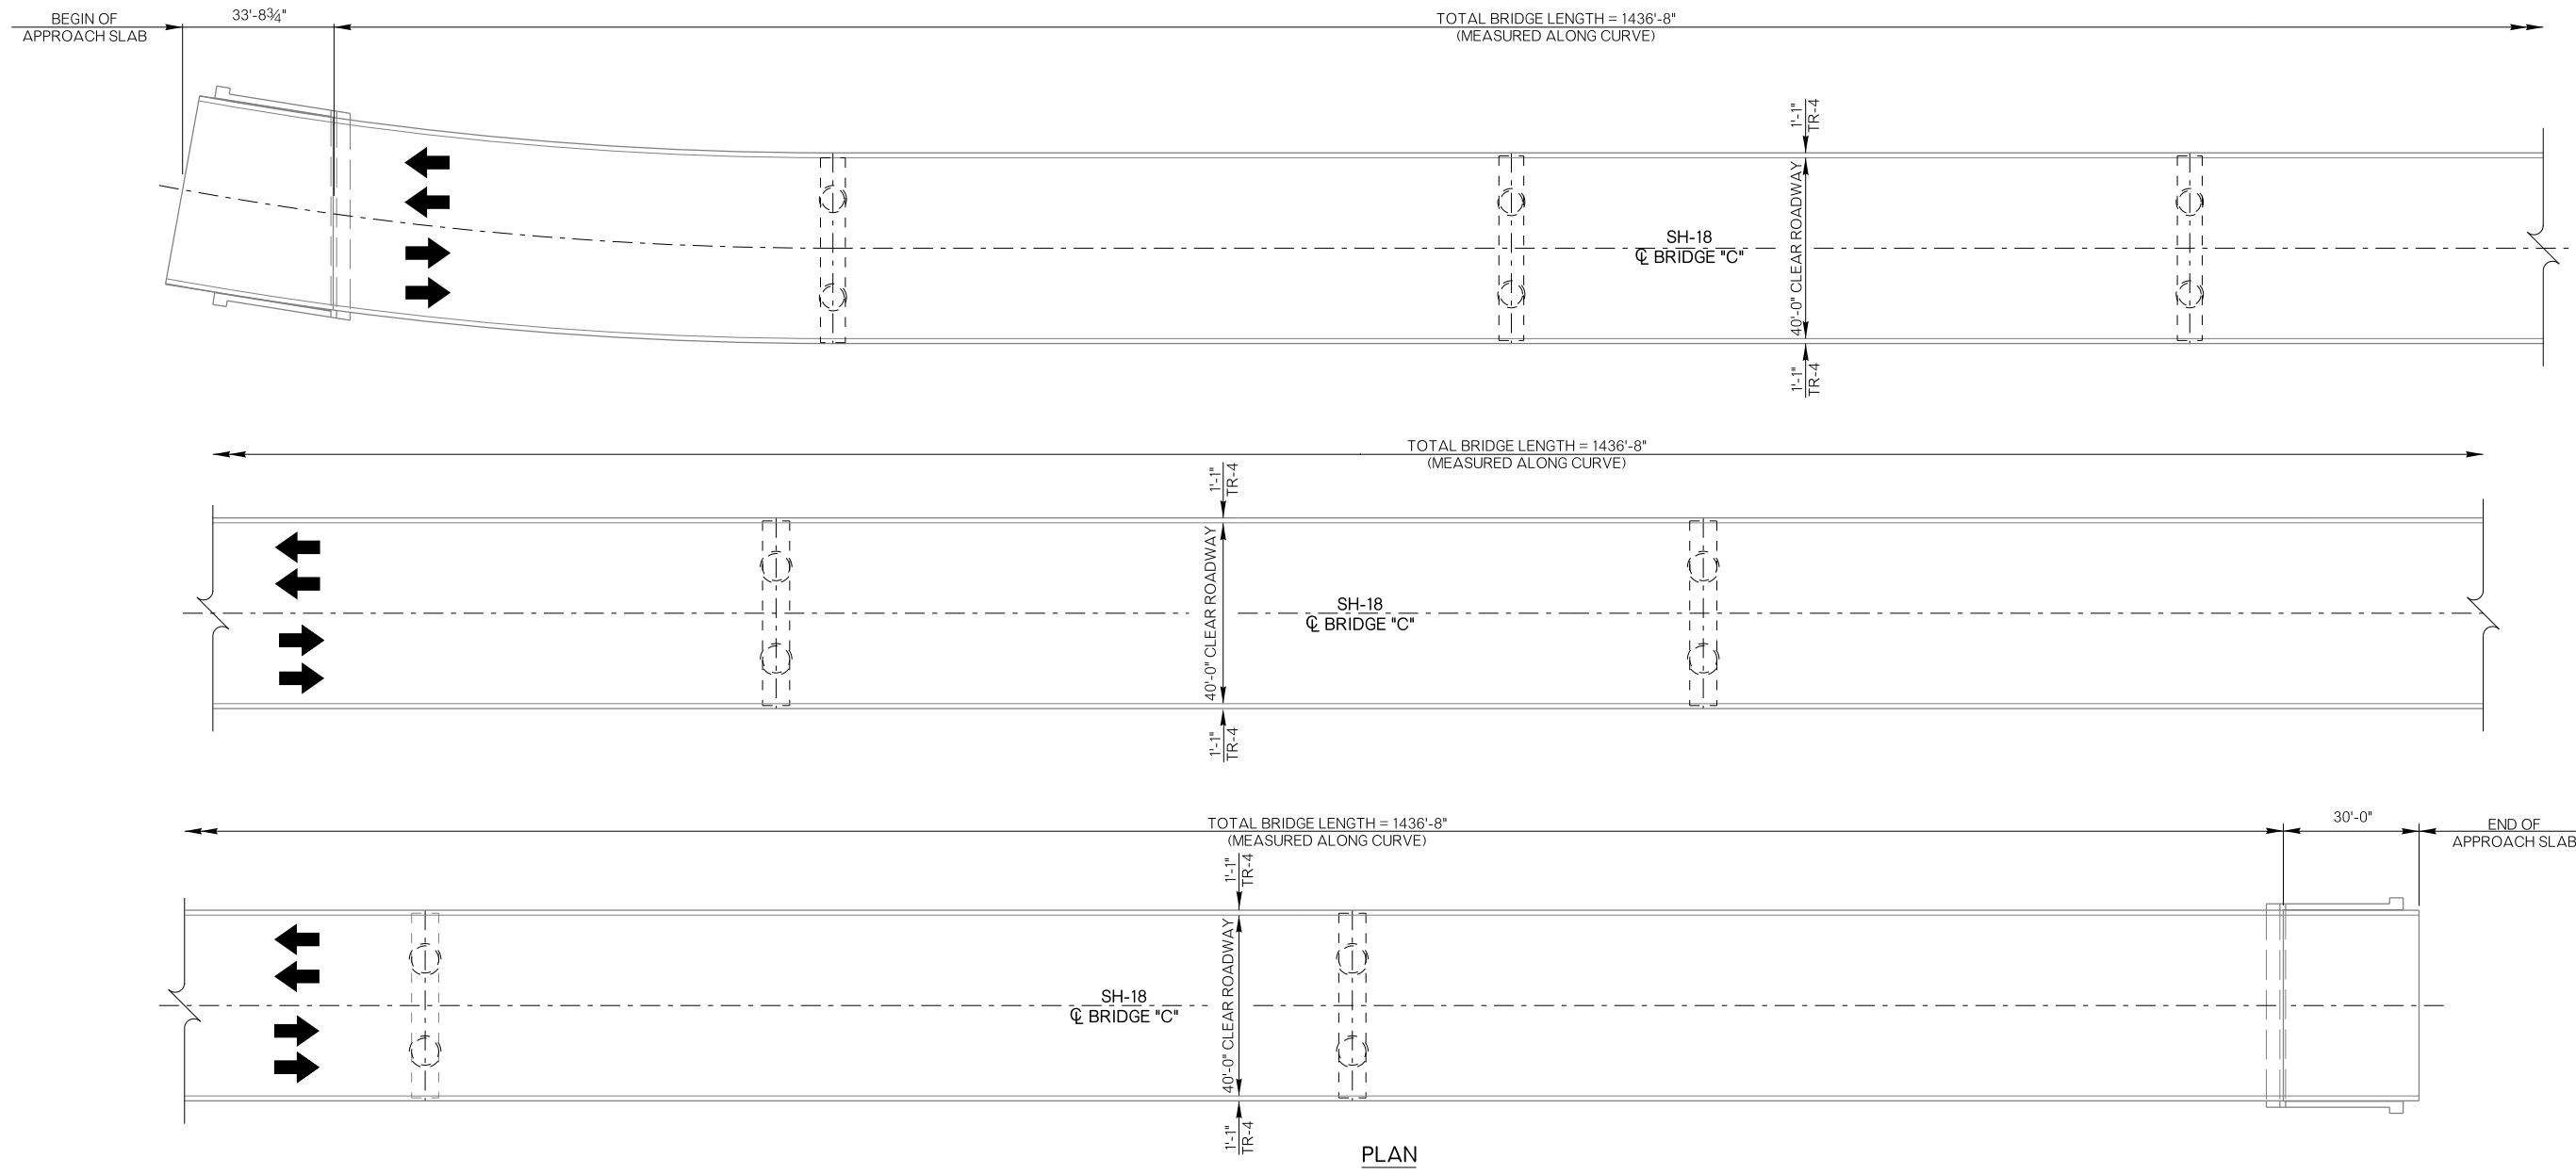

31943(04) QUANTITIES			
BRIDGE 'C' - NBI 30096		SH-18 OVER ARKANSAS RIVER	
DESCRIPTION	UNIT	QUANTITY	
WATER REPELLENT (PERFORMANCE TESTED)	S.Y.	6,794.00	

BRIDGE "C" SH 18 OVER ARKANSAS RIVER		PAWNEE-OSAGE COUNTY		
Design	N/A	N/A	N/A	N/A
Detail	DJG	4/16		
Check	KMS	6/16		
Squad: MAYFIELD				
Eng: ELYAZGI				