

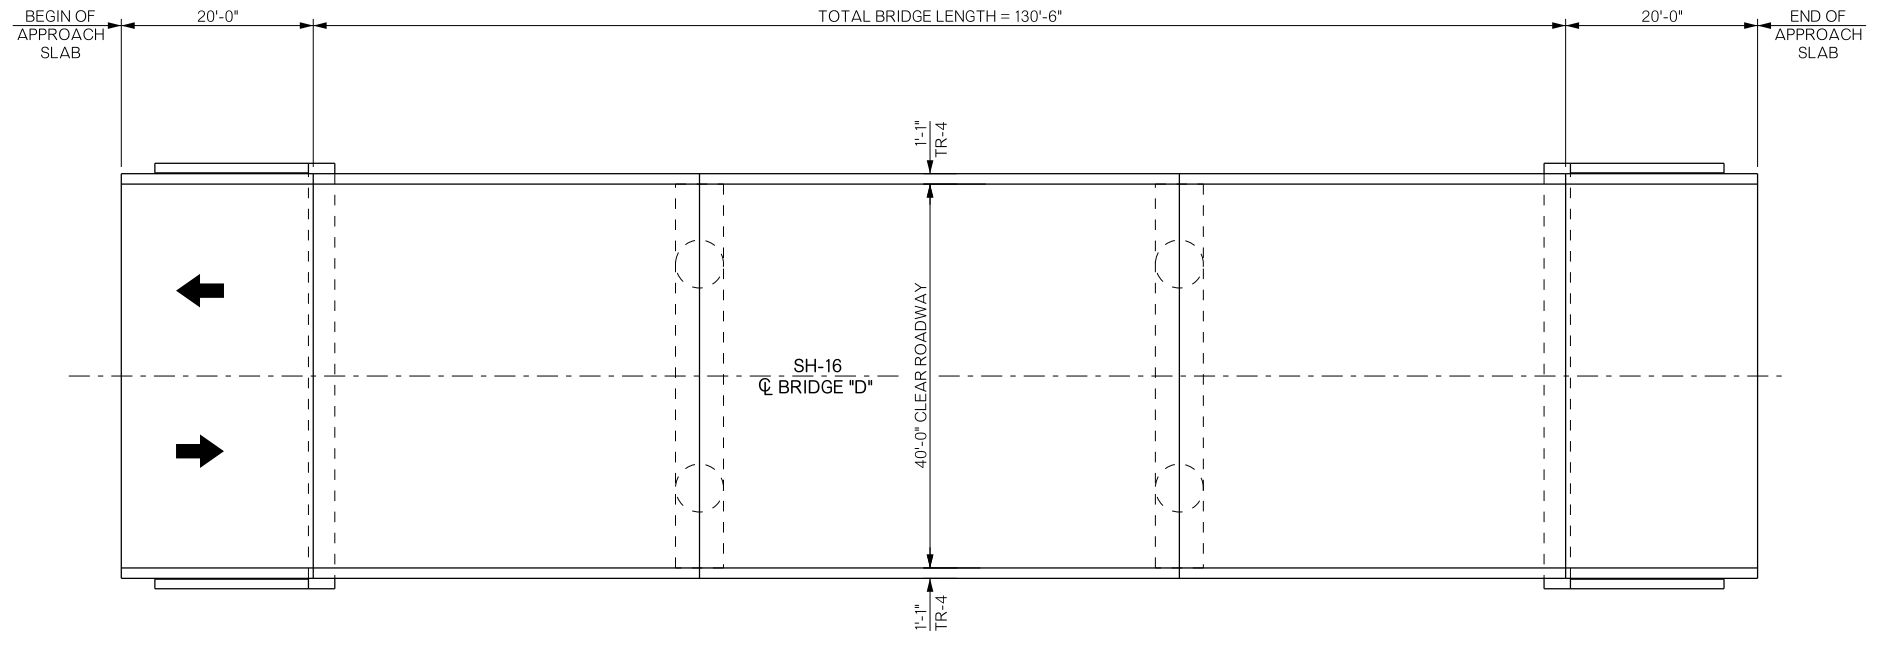


REVISIONS		
REV. NO.	DESCRIPTION	DATE

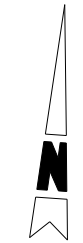

PLAN

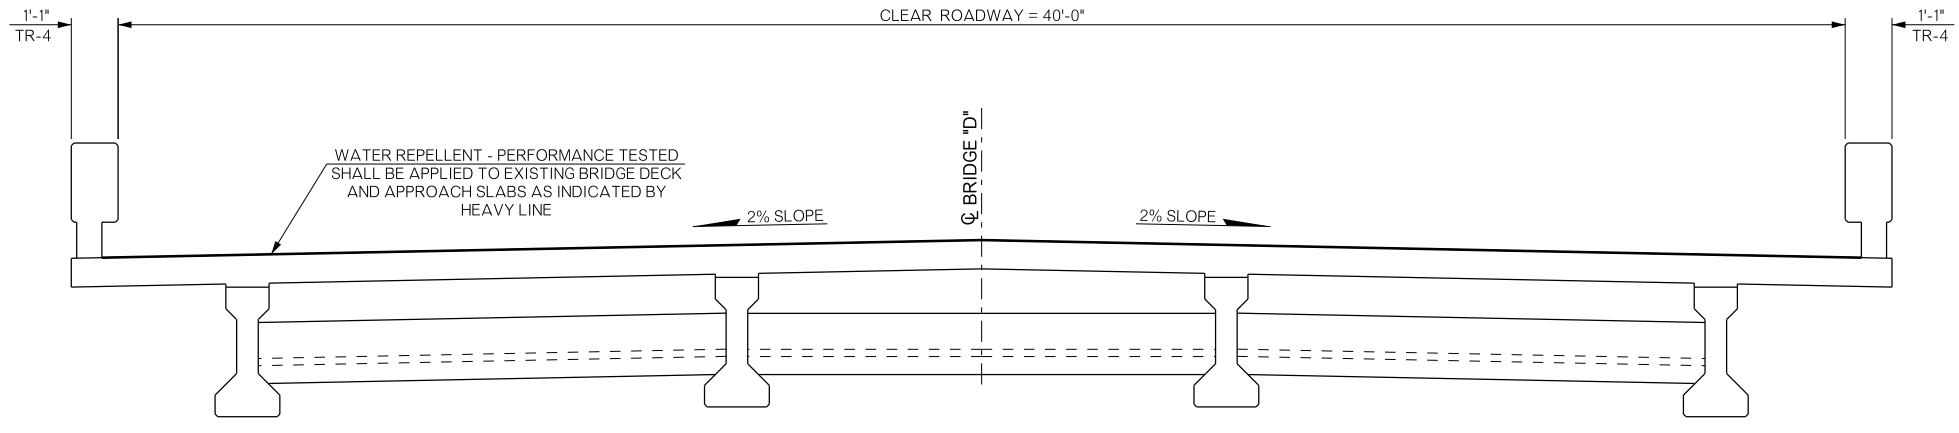

HALF SECTION AT INTERMEDIATE DIAPHRAGM

HALF SECTION AT PIER DIAPHRAGM

TYPICAL CROSS SECTION

31943(04) QUANTITIES			
BRIDGE "D" - NBI 30415		SH-16 OVER SKULL CREEK	
DESCRIPTION	UNIT	QUANTITY	
WATER REPELLENT (PERFORMANCED TESTED)	S.Y.	772.00	

BRIDGE "D" SH 16 OVER SKULL CREEK	CREEK COUNTY	Design	N/A	N/A
GENERAL PLAN AND TYPICAL SECTION (BRIDGE "D")	Squad: MAYFIELD Engr: ELYAZGI	Detail	KMS	4/16
		Check	KMS	6/16