




REVISIONS		
REV. NO.	DESCRIPTION	DATE

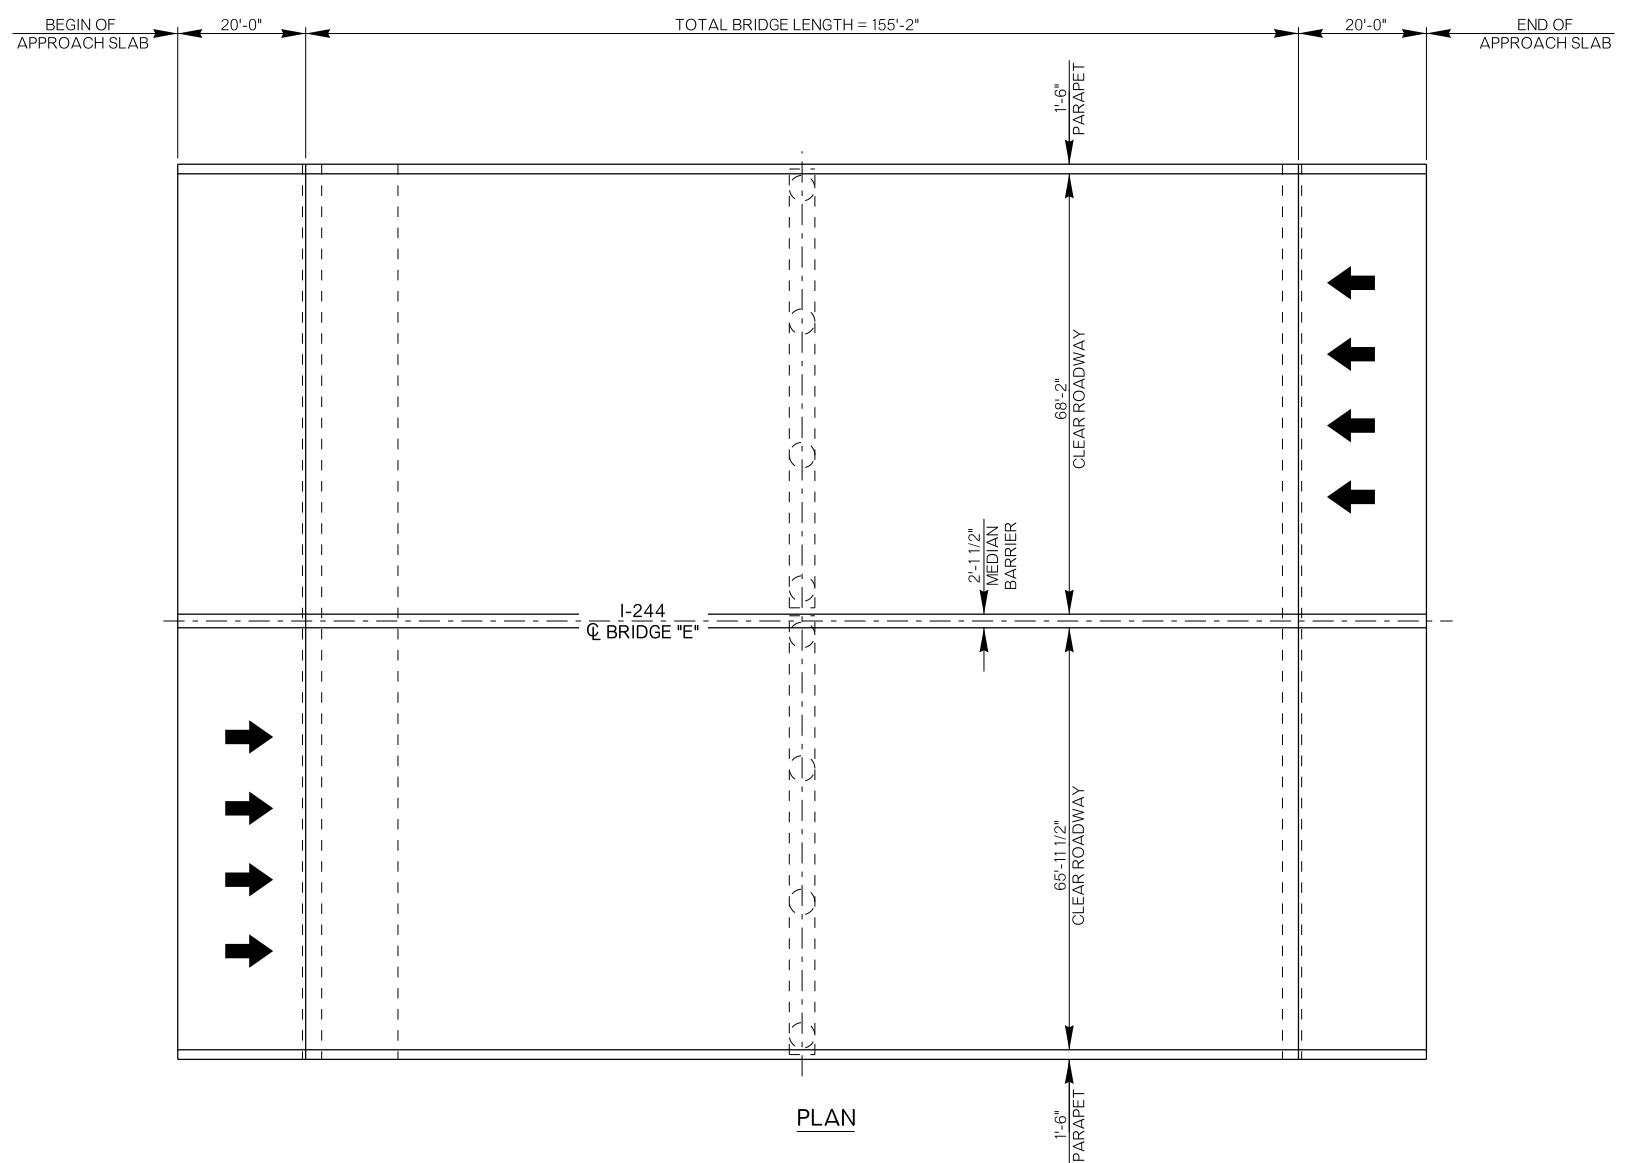

PLAN

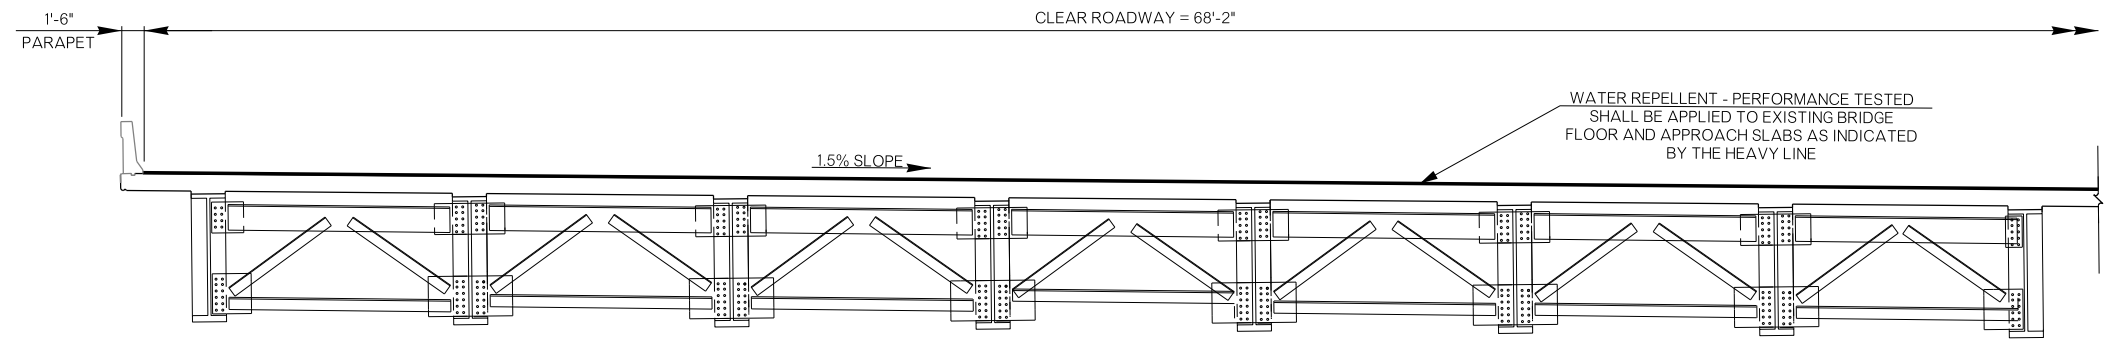

1'-6"

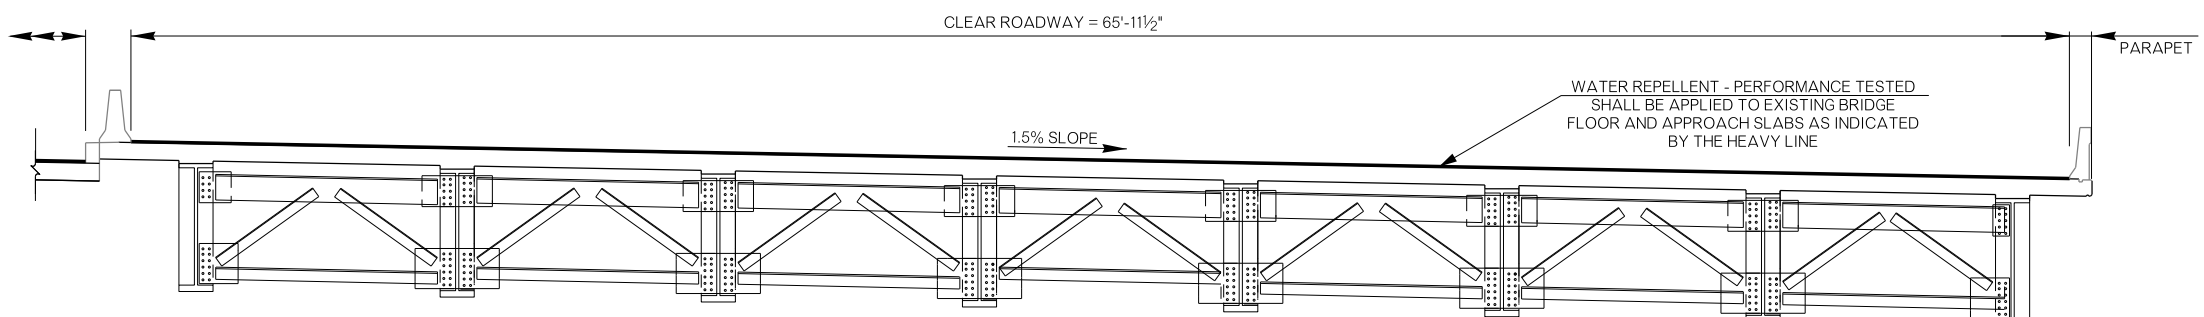

TYPICAL CROSS SECTION

QUANTITIES			
DESCRIPTION	UNIT	QUANTITY	
31943(04) BRIDGE 'E' - NBI 16974 I-244 OVER DELAWARE AVENUE			
WATER REPELLENT (PERFORMANCE TESTED)	S.Y.	2,909.00	

BRIDGE "E" I-244 OVER DELAWARE AVE.	TULSA COUNTY	Design	N/A	N/A
GENERAL PLAN AND TYPICAL SECTION (BRIDGE "E")		Detail	DJG	4/16
		Check	KMS	6/16
		Squad	MAYFIELD	
Engr:	ELYAZGI			