



REVISIONS		
REV. NO.	DESCRIPTION	DATE

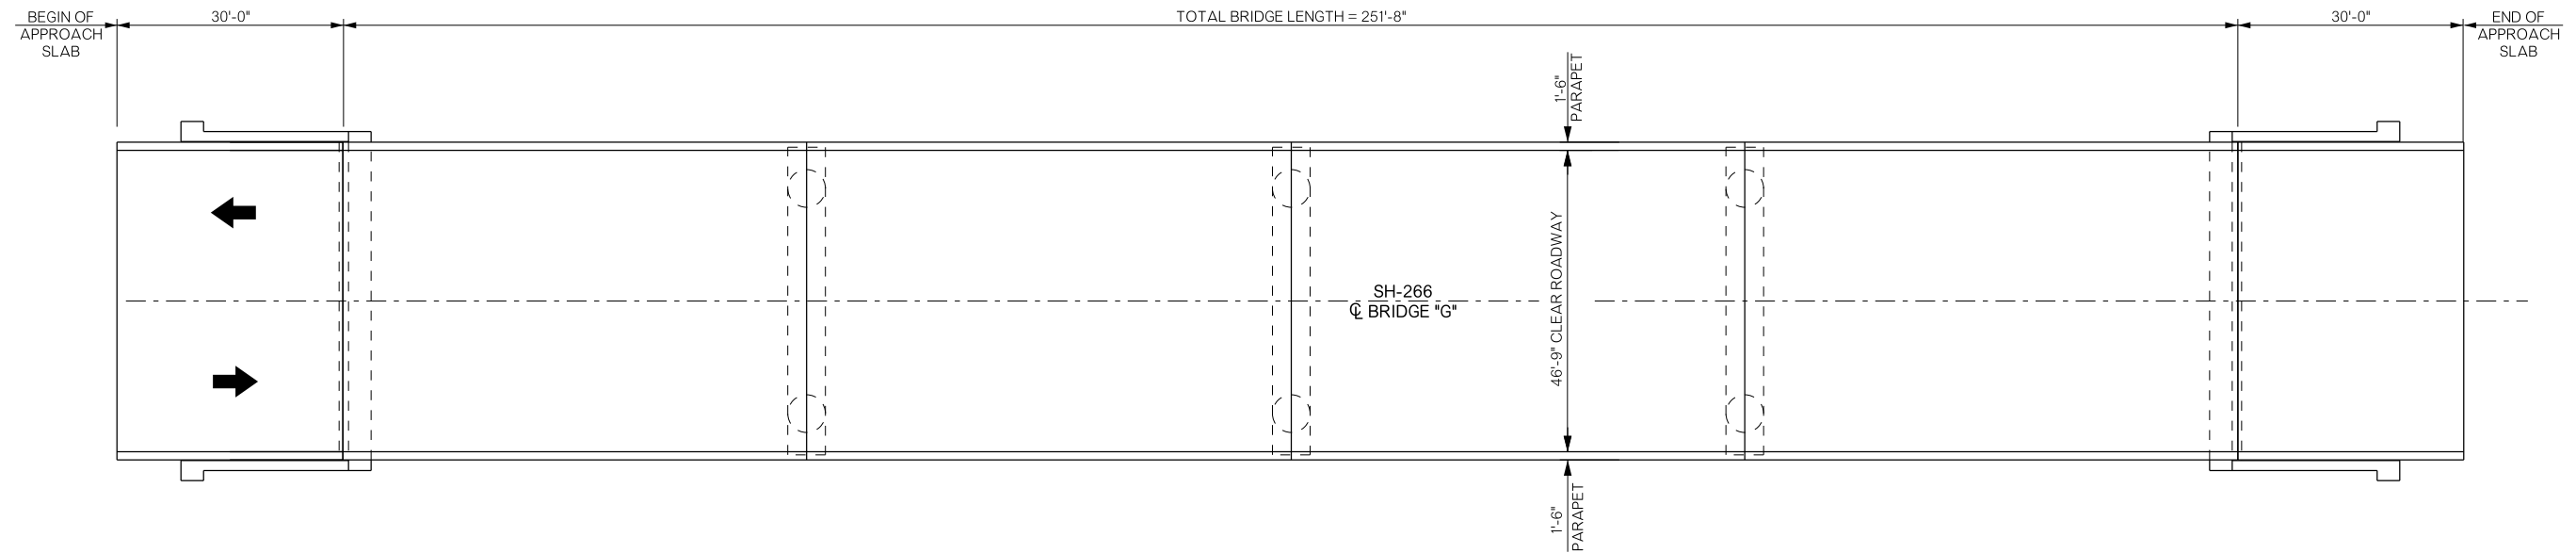

PLAN

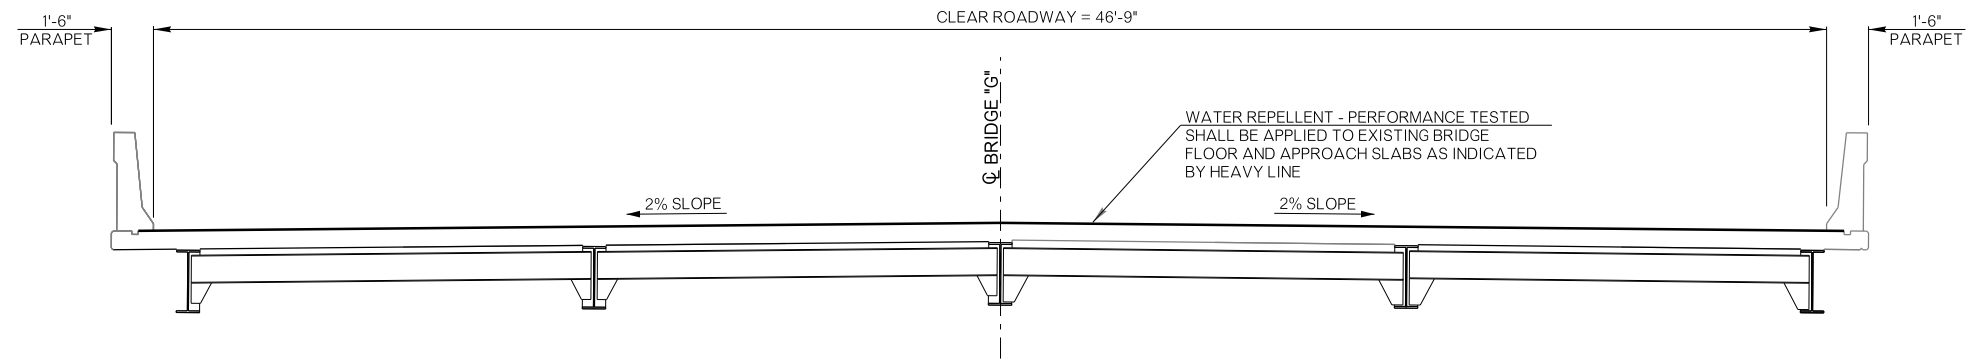

HALF SECTION AT INTERMEDIATE DIAPHRAGM

HALF SECTION AT END DIAPHRAGM

TYPICAL CROSS SECTION

31943(04) QUANTITIES			
BRIDGE "G" - NBI 18112		SH-266 OVER VERDIGRIS RIVER O'FLOW	
DESCRIPTION	UNIT	QUANTITY	
WATER REPELLENT (PERFORMANCE TESTED)	S.Y.	1,619.00	

BRIDGE "G"	ROGERS COUNTY	Design	N/A	N/A
SH 266 OVER VERIGRIS RIVER O'FLOW		Detail	DJG	4/16
GENERAL PLAN AND TYPICAL SECTION (BRIDGE "G")		Check	KMS	6/16
		Squad	MAYFIELD	
		Engr	ELYAZGI	