




REVISIONS		
REV. NO.	DESCRIPTION	DATE

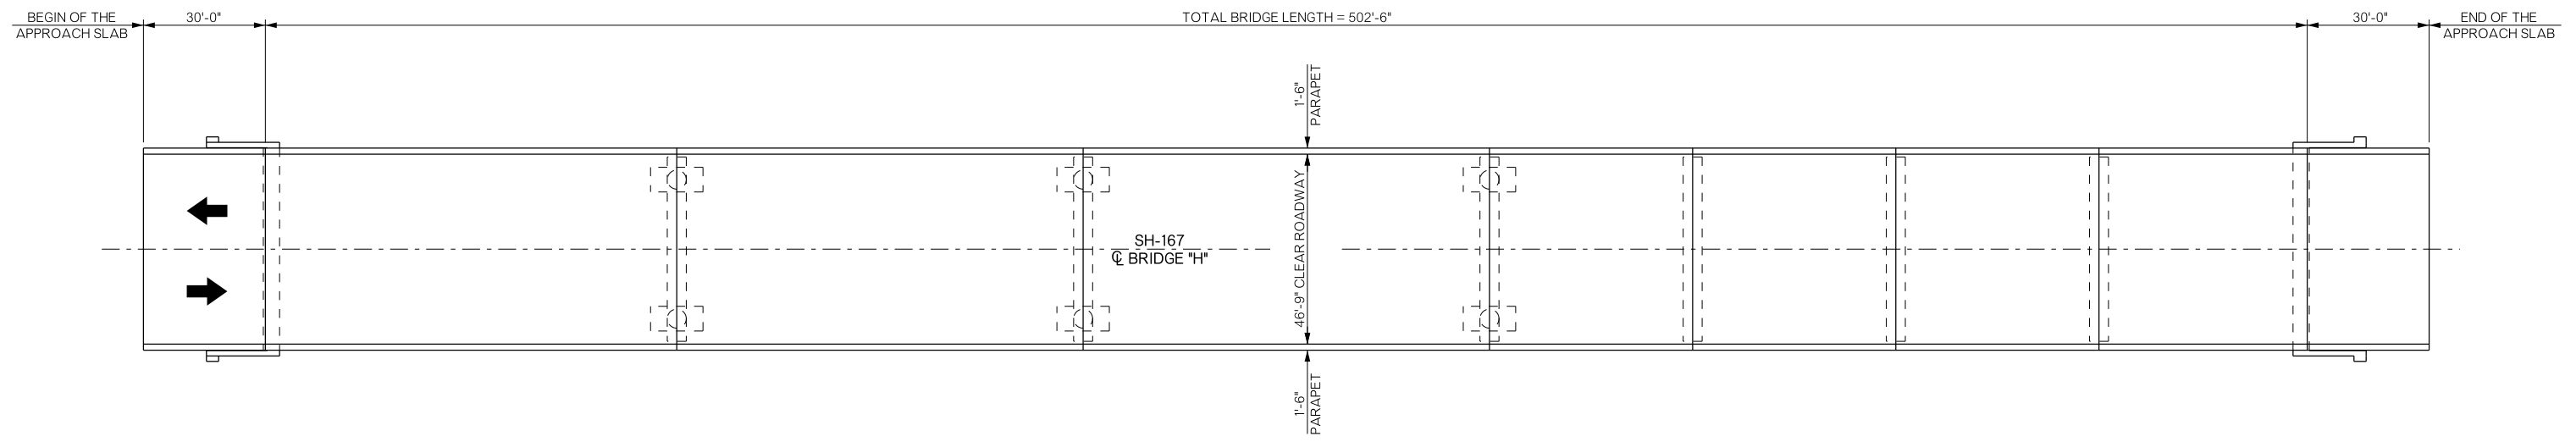

PLAN

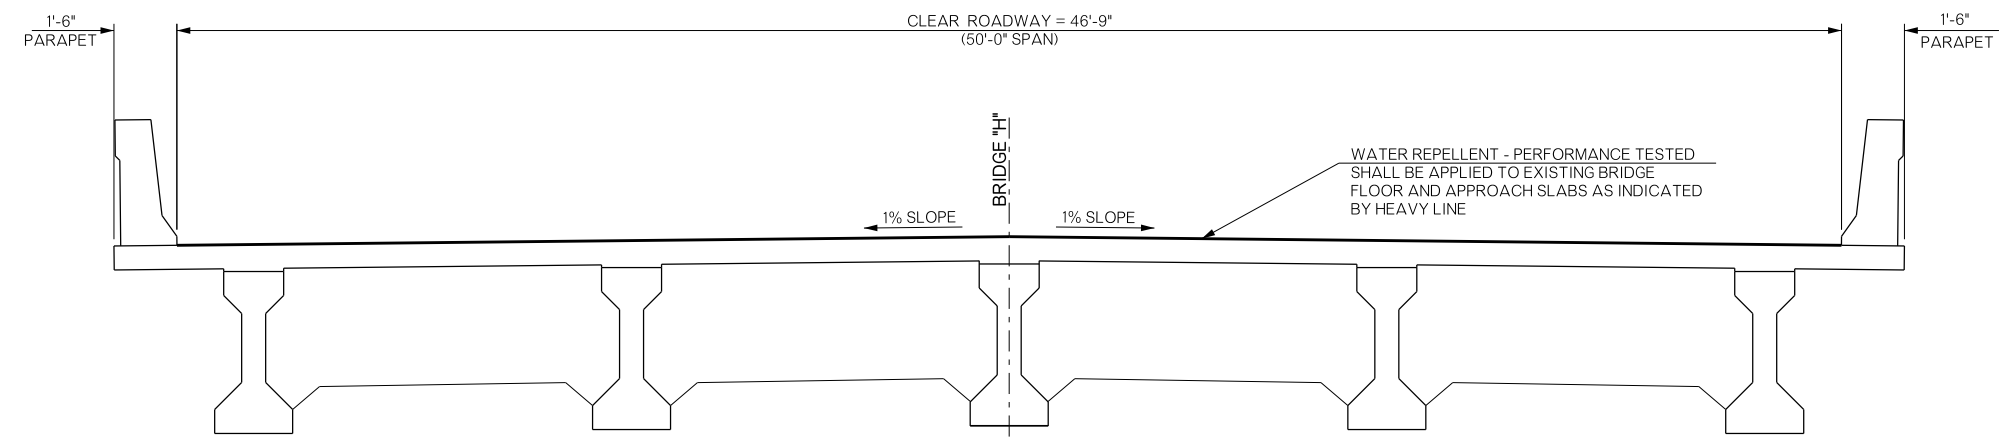

TYPICAL CROSS SECTION - 50' SPAN

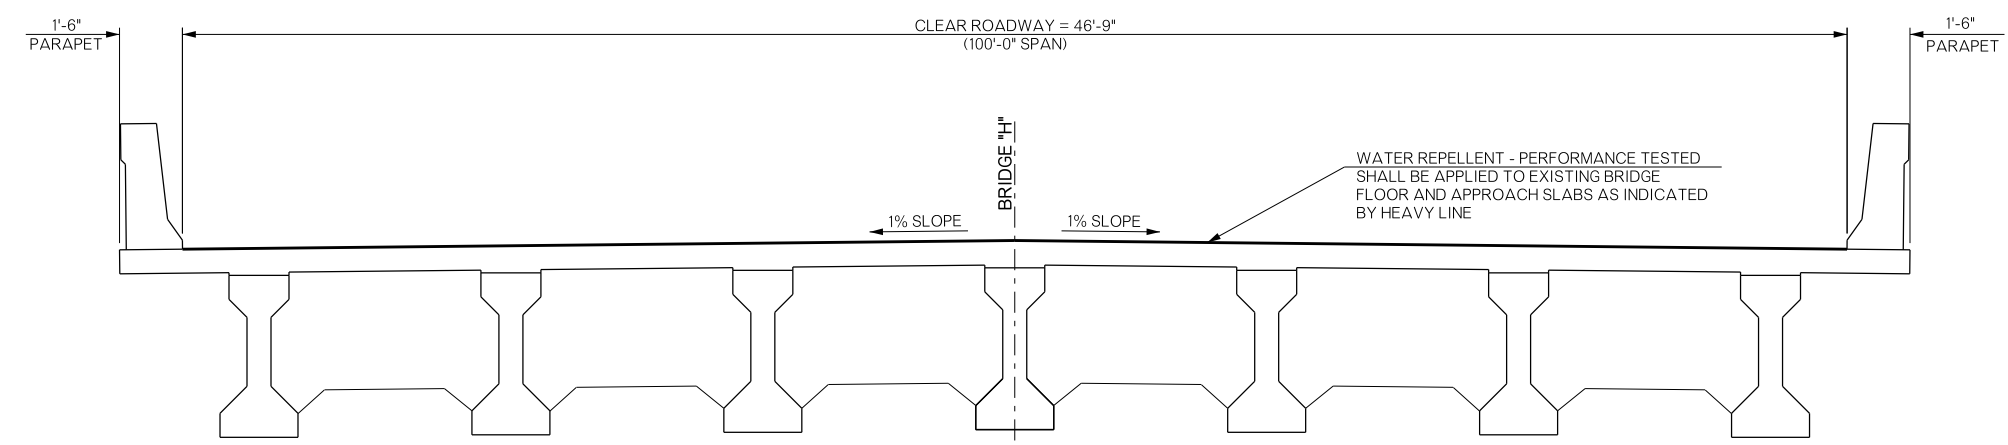

TYPICAL CROSS SECTION - 100' SPAN

QUANTITIES			
DESCRIPTION	UNIT	QUANTITY	
WATER REPELLENT (PERFORMANCE TESTED)	S.Y.	2,922.00	

31943(04)	SH 167 OVER BIRD CREEK	ROGERS COUNTY	Design	N/A	N/A
			Detail	ADG	4/16
			Check	KMS	6/16
			Squad	MAYFIELD	
			Engr.	ELYAZGI	