



REVISIONS		
REV. NO.	DESCRIPTION	DATE

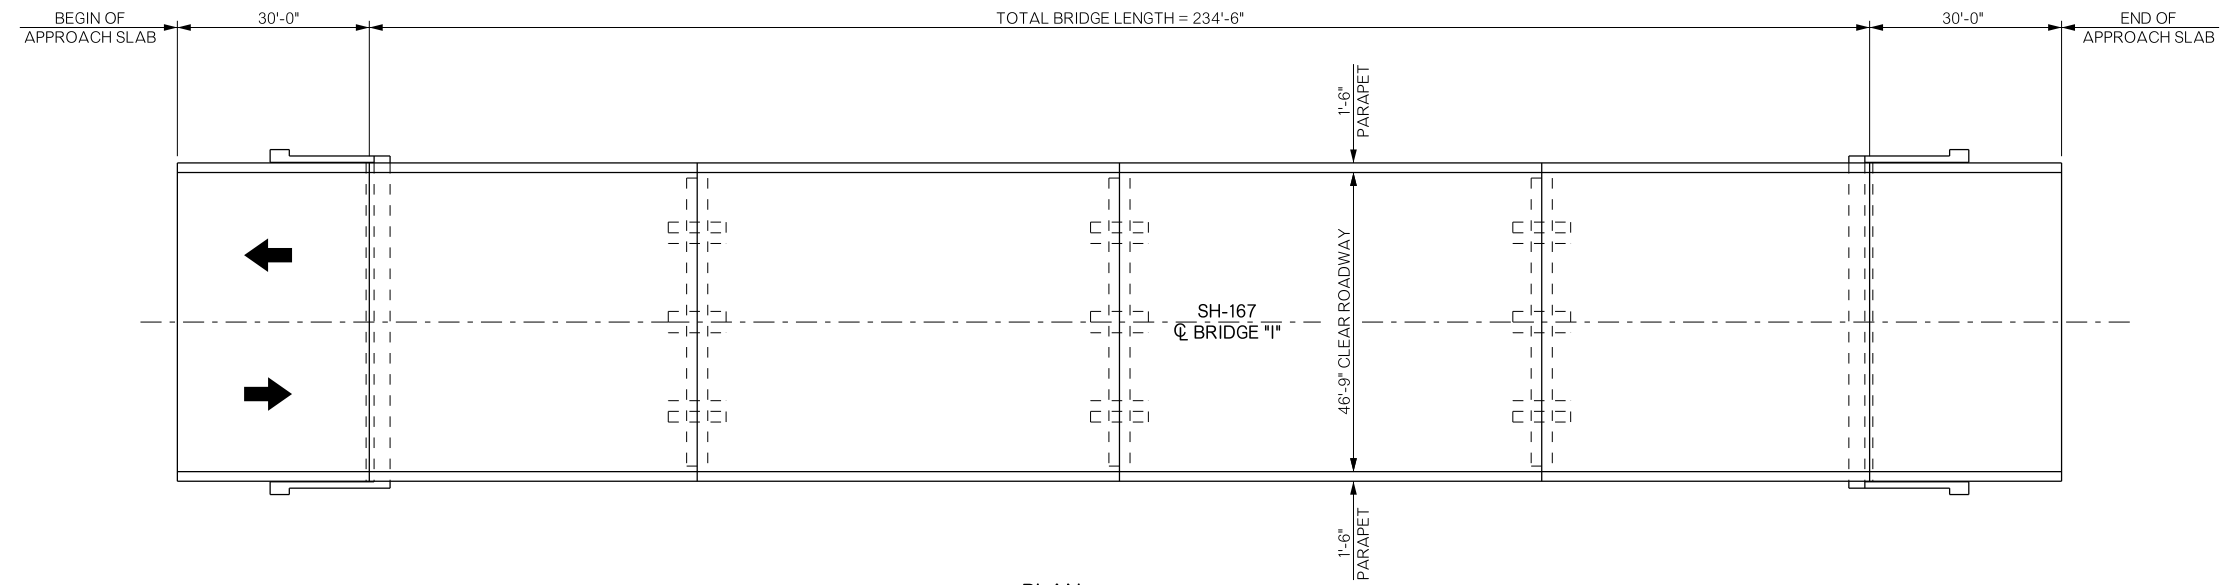

PLAN

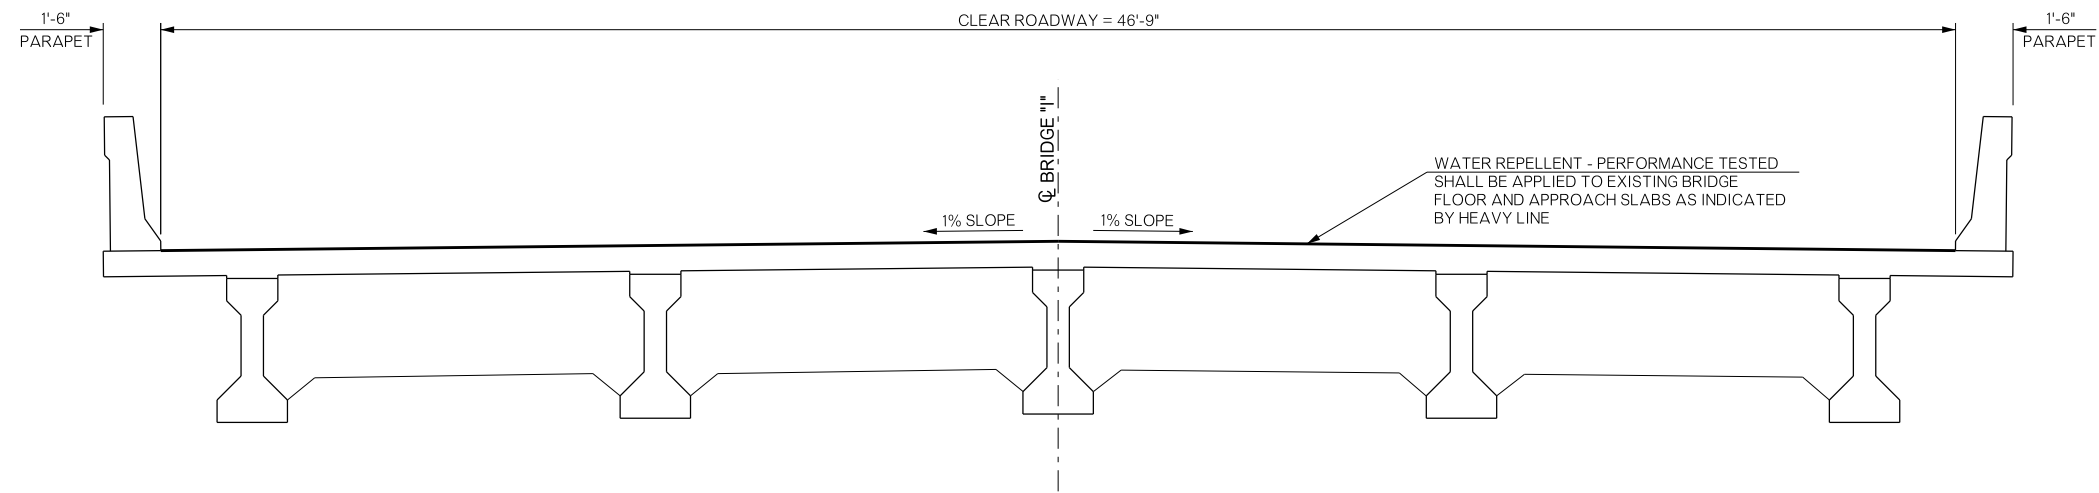

TYPICAL CROSS SECTION

QUANTITIES		
DESCRIPTION	UNIT	QUANTITY
WATER REPELLENT (PERFORMANCE TESTED)	S.Y.	1,530.00

BRIDGE "I" SH 167 OVER BNSF R.R. & COUNTY ROAD	ROGERS COUNTY	Design	N/A	N/A
GENERAL PLAN AND TYPICAL SECTION (BRIDGE "I")		Detail	ADG	04/16
		Check	KMS	6/16
Squad: MAYFIELD		Engr: ELYAZGI		