



REVISIONS		
REV. NO.	DESCRIPTION	DATE

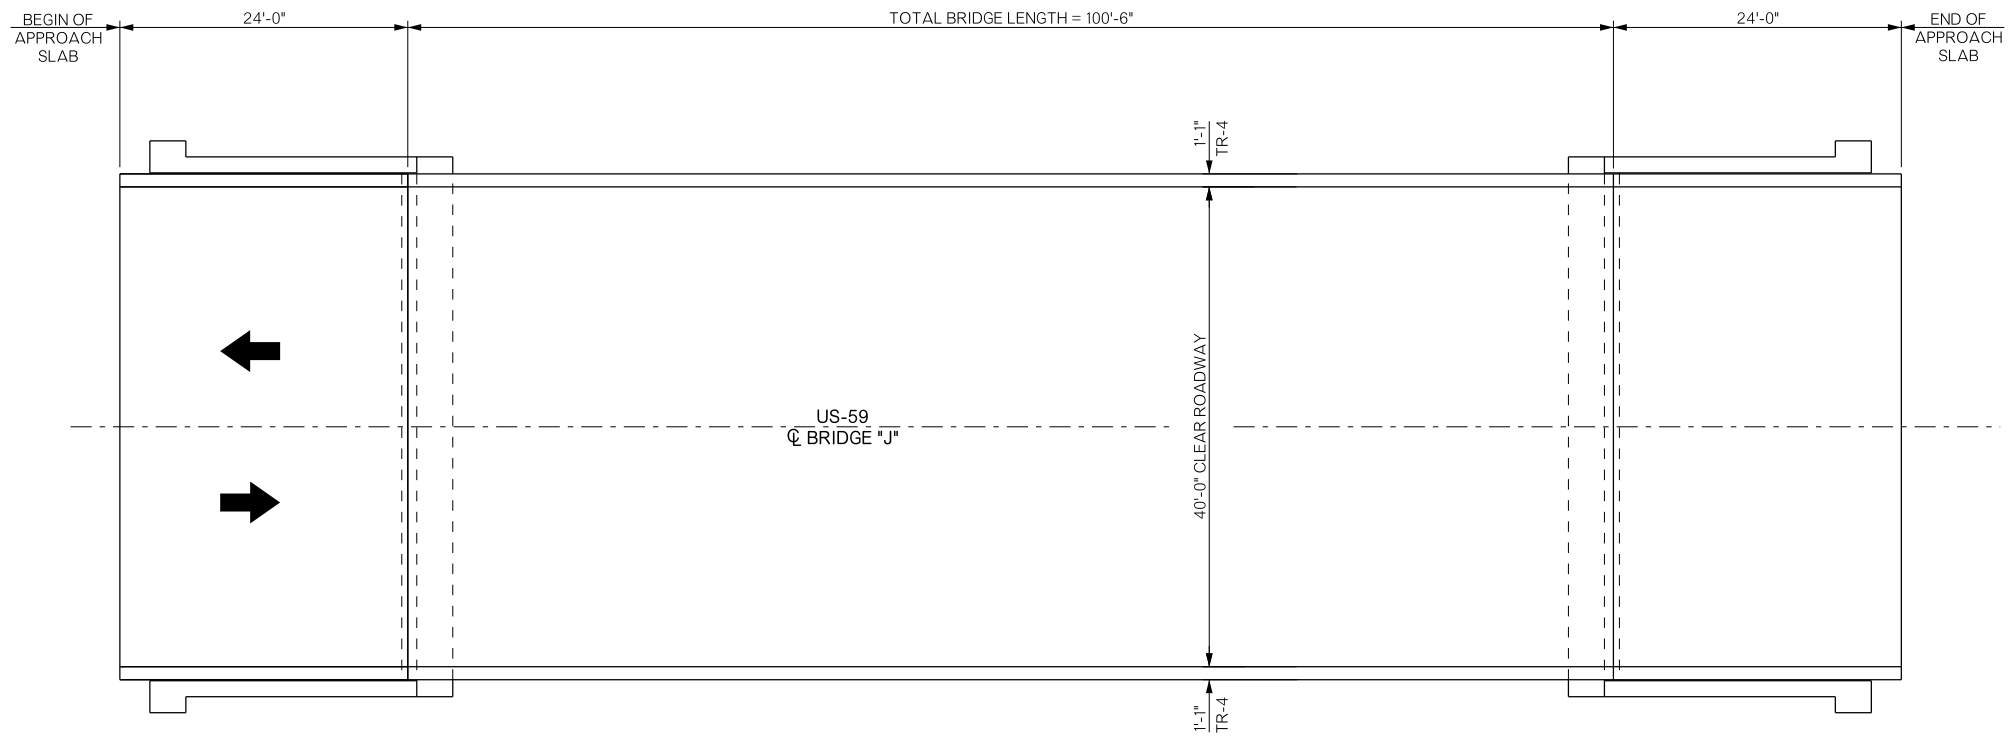

PLAN

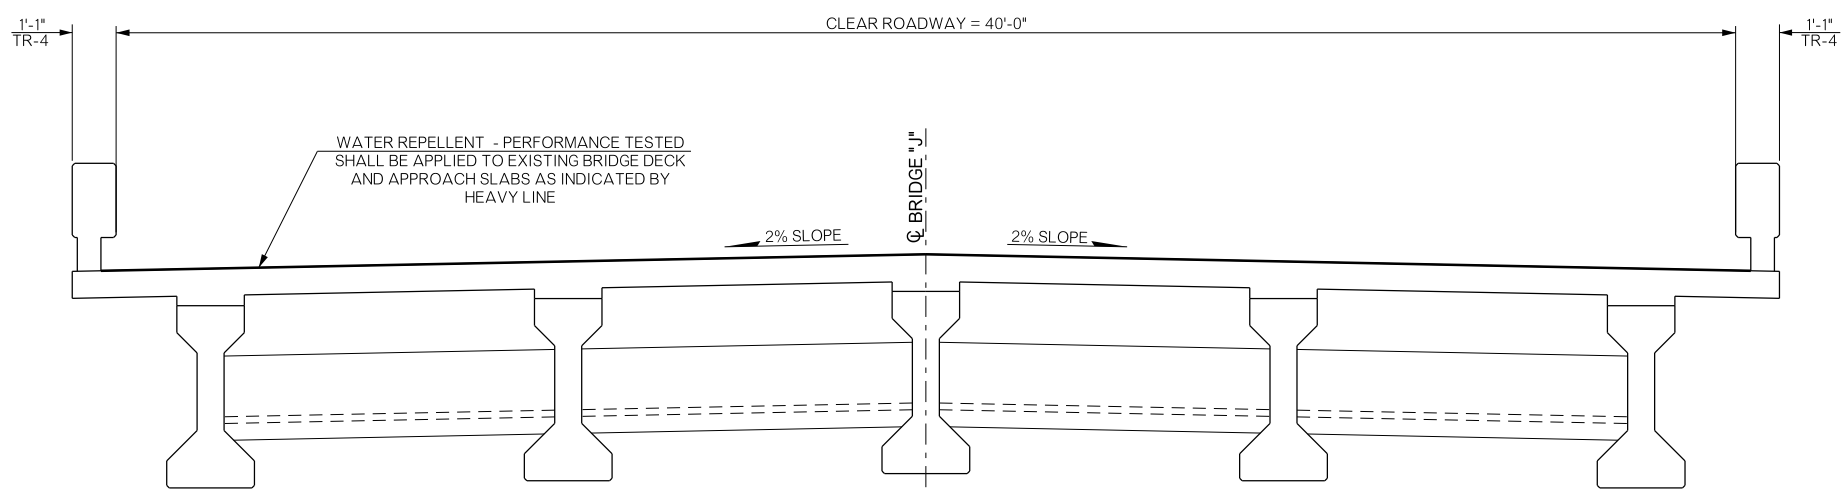

TYPICAL CROSS SECTION

31943(04) QUANTITIES			
BRIDGE 'J' - NBI 30555		US-59 OVER ELM CREEK	
DESCRIPTION	UNIT	QUANTITY	
WATER REPELLENT (PERFORMANCE TESTED)	S.Y.	673.00	

BRIDGE "J" US 59 OVER ELM CREEK	CRAIG COUNTY	Design	N/A	N/A
GENERAL PLAN AND TYPICAL SECTION (BRIDGE "J")		Detail	DJG	4/16
		Check	KMS	6/16
		Squad	MAYFIELD	
Engr:	ELYAZGI			