

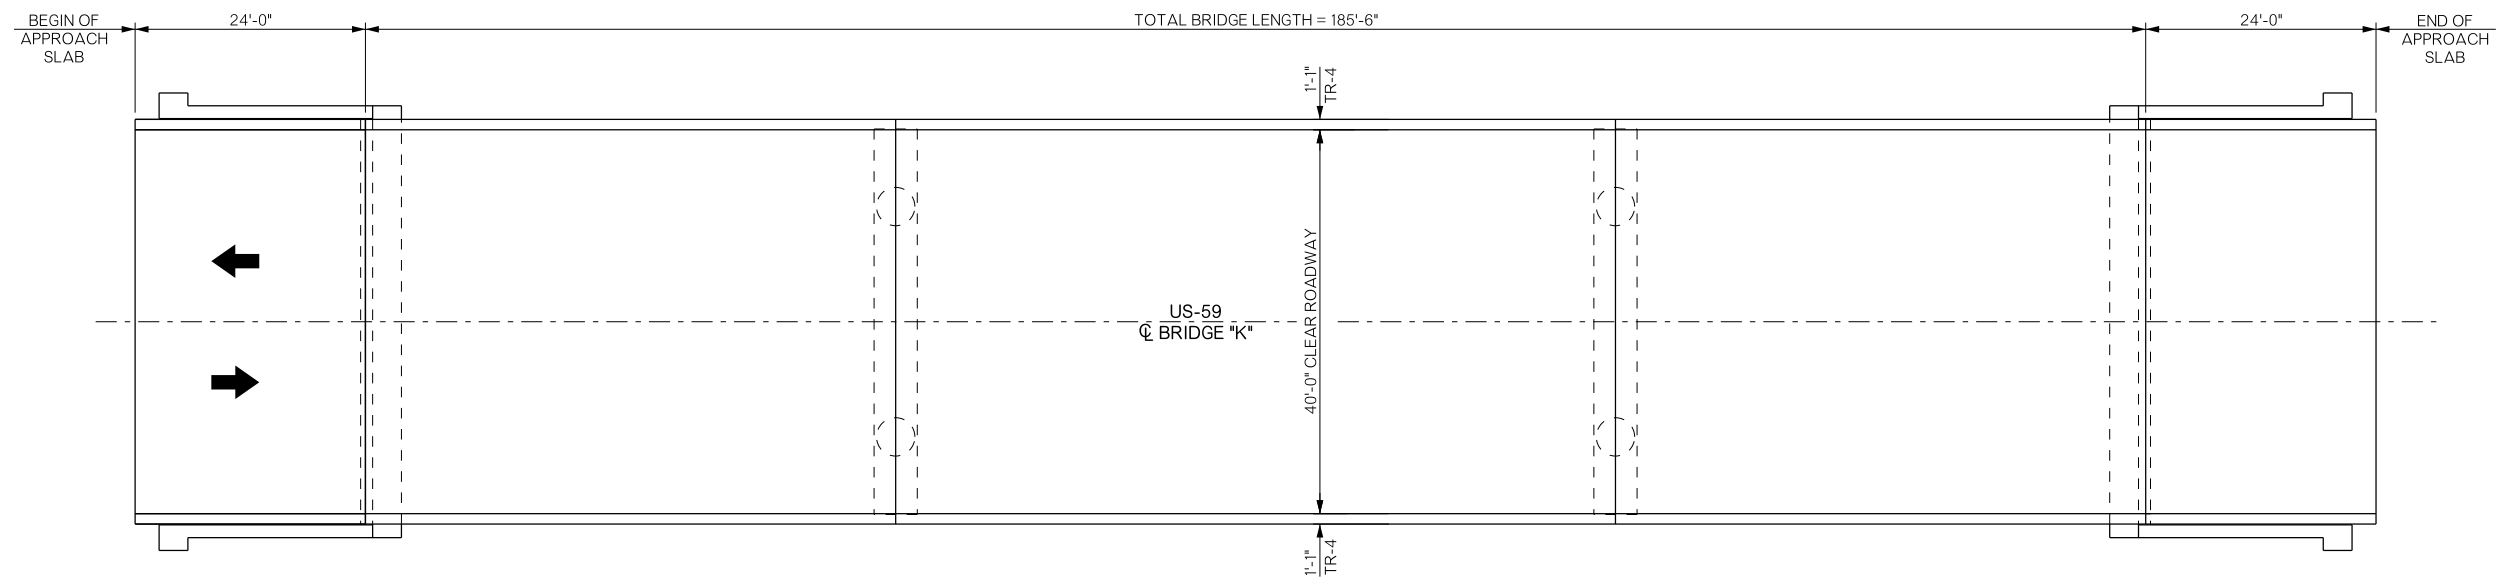


REVISIONS		
REV. NO.	DESCRIPTION	DATE

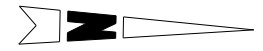

PLAN

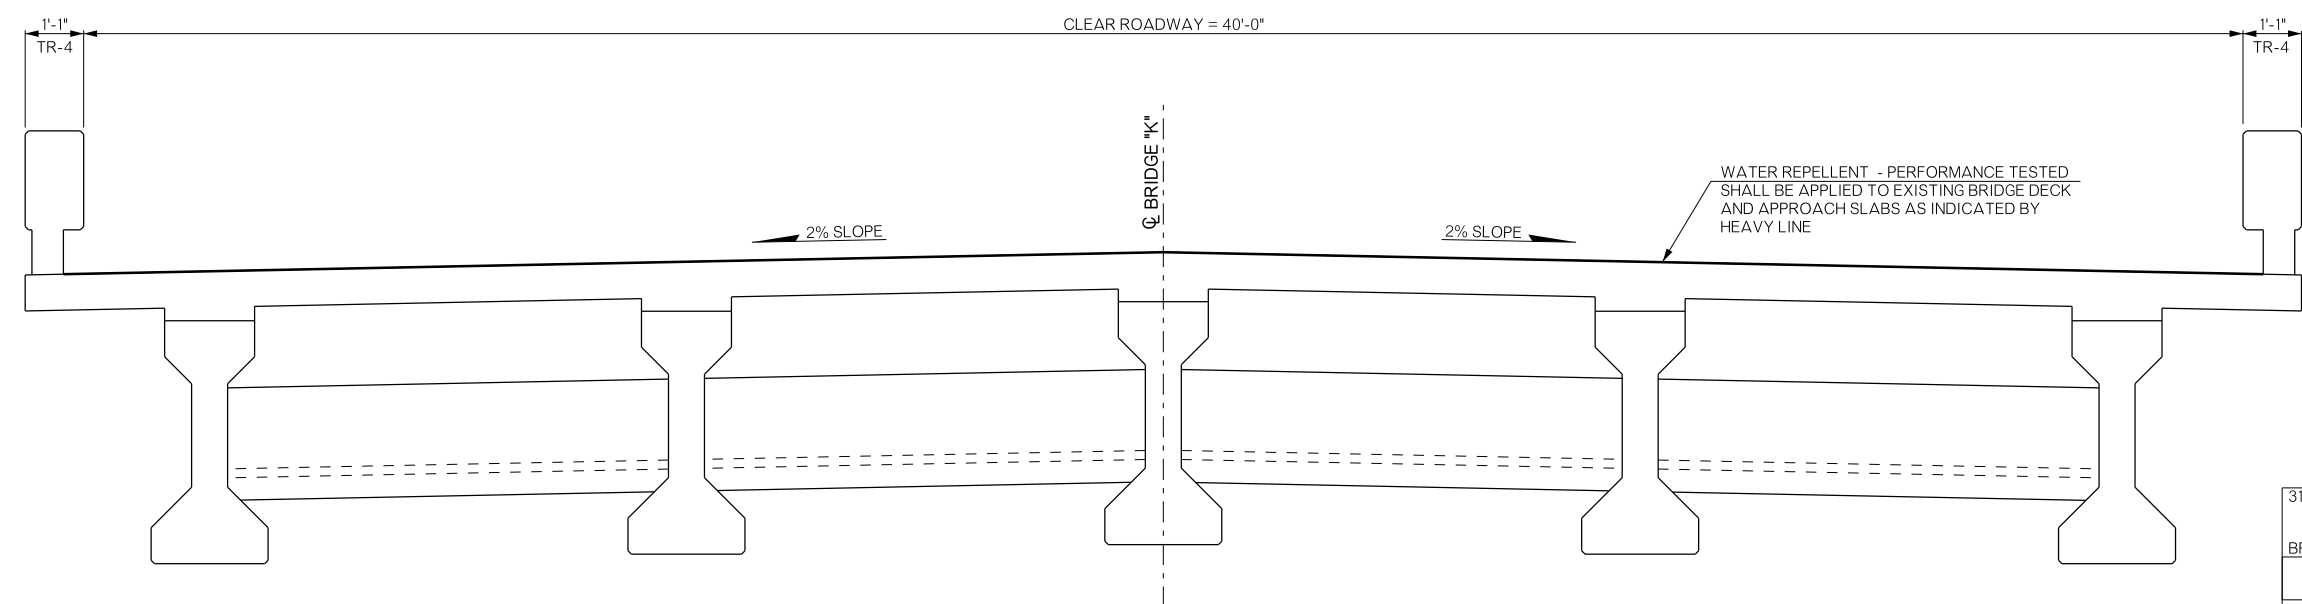

HALF SECTION AT INTERMEDIATE DIAPHRAGM

HALF SECTION AT PIER DIAPHRAGM

TYPICAL CROSS SECTION

31943(04) QUANTITIES			
BRIDGE 'K' - NBI 30554		US-59 OVER RUSSELL CREEK	
DESCRIPTION	UNIT	QUANTITY	
WATER REPELLENT (PERFORMANCE TESTED)	S.Y.	1,058.00	

BRIDGE "K" US 59 OVER RUSSELL CREEK	CRAIG COUNTY	Design	N/A	N/A
GENERAL PLAN AND TYPICAL SECTION (BRIDGE "K")		Detail	DJG	04/16
		Check	KMS	6/16
Squad: MAYFIELD		Engr: ELYAZGI		