

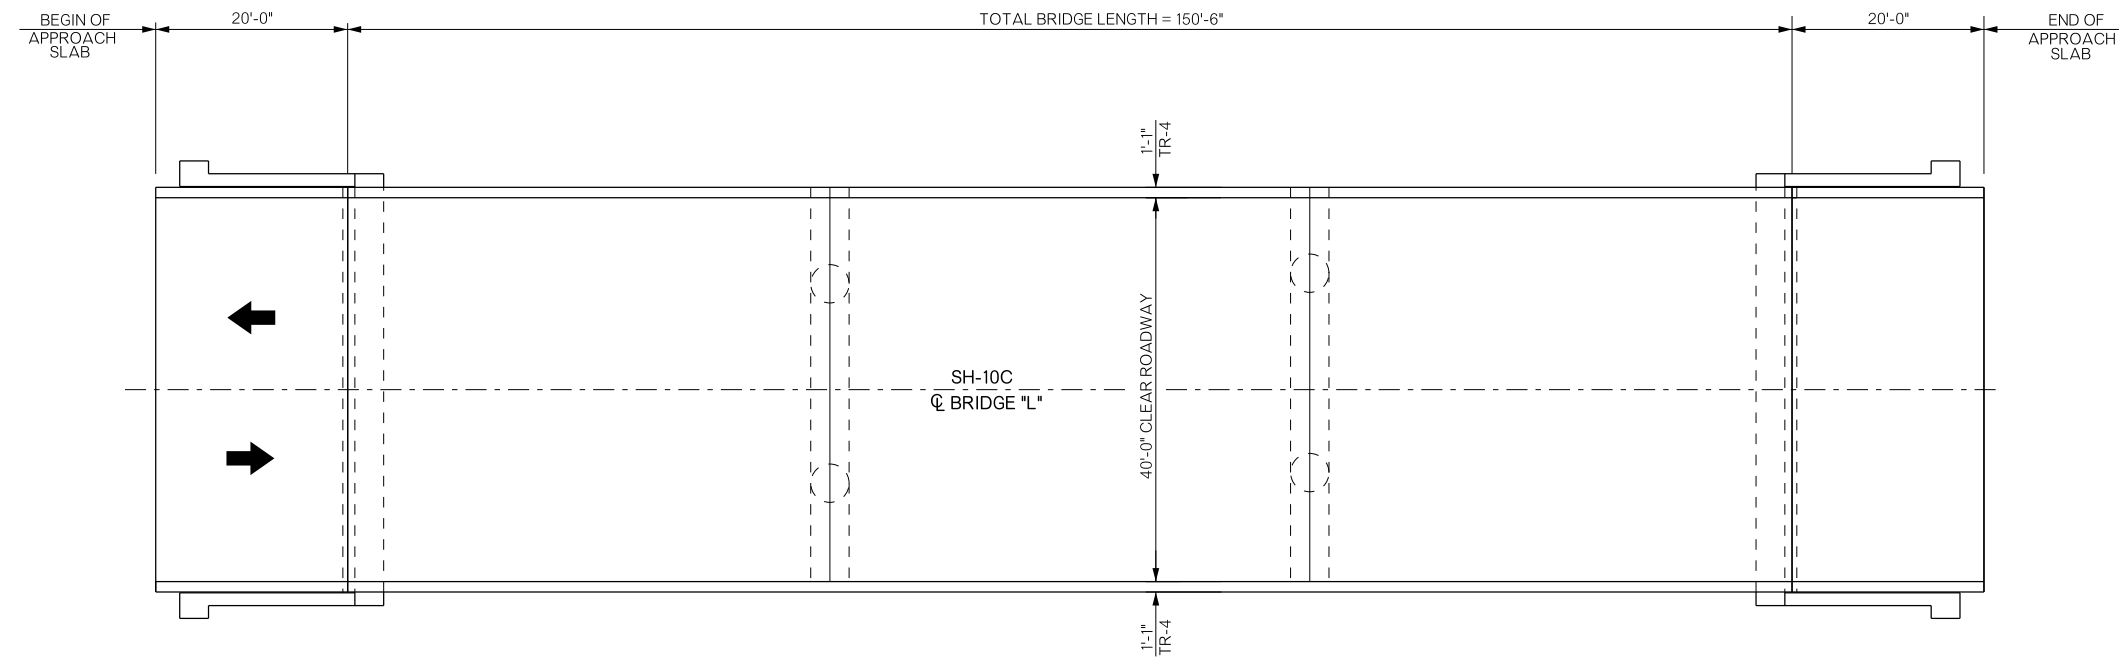


REVISIONS		
REV. NO.	DESCRIPTION	DATE

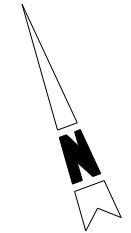

PLAN

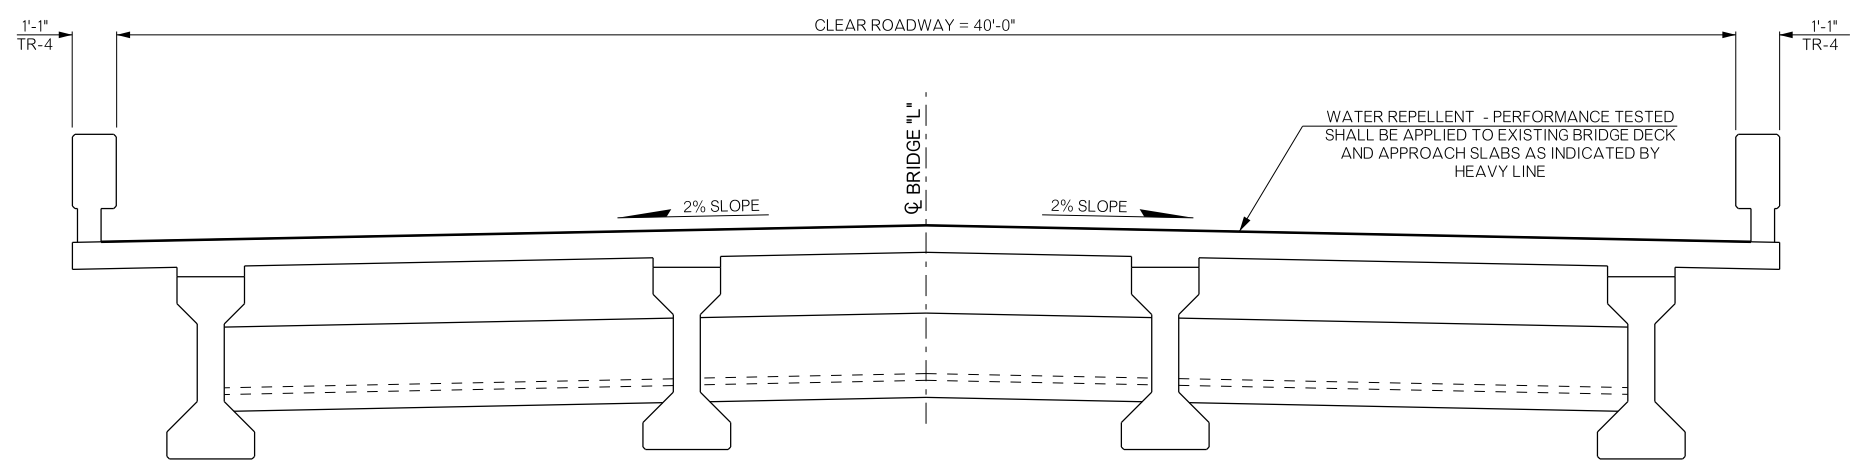

HALF SECTION AT INTERMEDIATE DIAPHRAGM

HALF SECTION AT PIER DIAPHRAGM

TYPICAL CROSS SECTION

QUANTITIES		
DESCRIPTION	UNIT	QUANTITY
BRIDGE 'L' - NBI 30667	SH-10C OVER LOST CREEK	
WATER REPELLENT (PERFORMANCE TESTED)	S.Y.	863.00

BRIDGE "L" SH 10C OVER LOST CREEK	OTTAWA COUNTY	Design	N/A	4/16
GENERAL PLAN AND TYPICAL SECTION (BRIDGE "L")	Squad: MAYFIELD Engr: ELYAZGI	Detail	DJG	4/16
		Check	KMS	6/16