

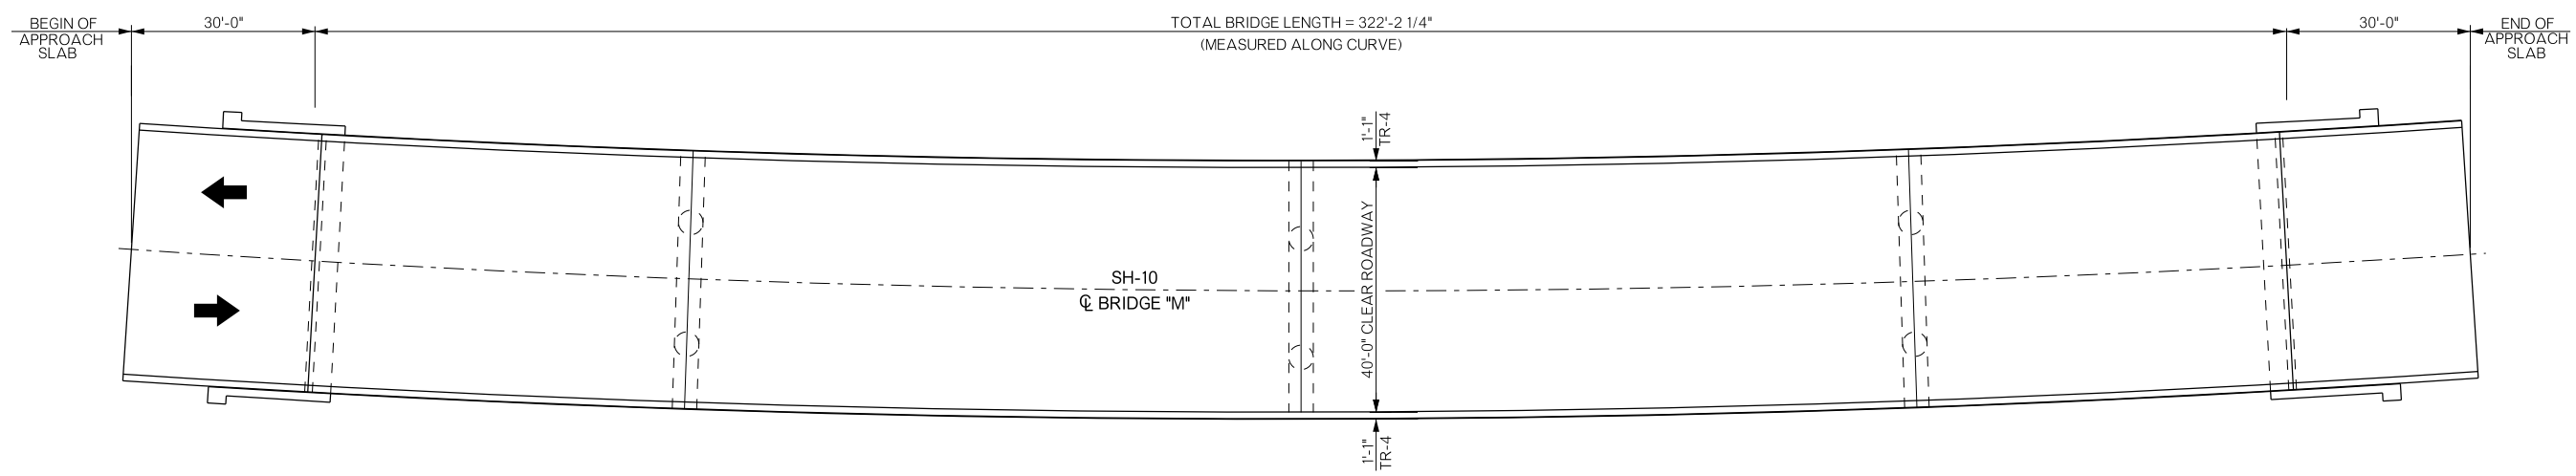


REVISIONS		
REV. NO.	DESCRIPTION	DATE

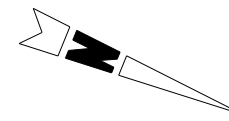

PLAN

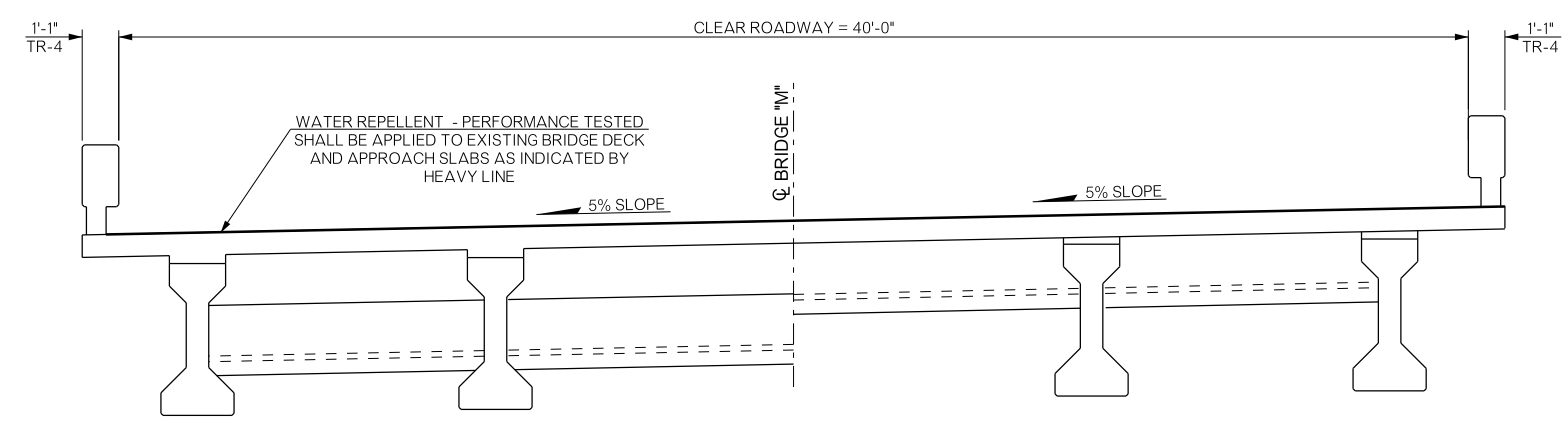

HALF SECTION AT INTERMEDIATE DIAPHRAGM

HALF SECTION AT END DIAPHRAGM

TYPICAL CROSS SECTION

QUANTITIES			
BRIDGE "M" - NBI 30035		SH-10 OVER SYCAMORE CREEK	
DESCRIPTION	UNIT	QUANTITY	
WATER REPELLENT (PERFORMANCE TESTED)	S.Y.	1731.00	

BRIDGE "M" SH 10 OVER SYCAMORE CREEK		OTTAWA COUNTY		Design	N/A	N/A
				Detail	DJG	4/16
				Check	KMS	6/16
				Squad	MAYFIELD	
				Engr.	ELYAZGI	