
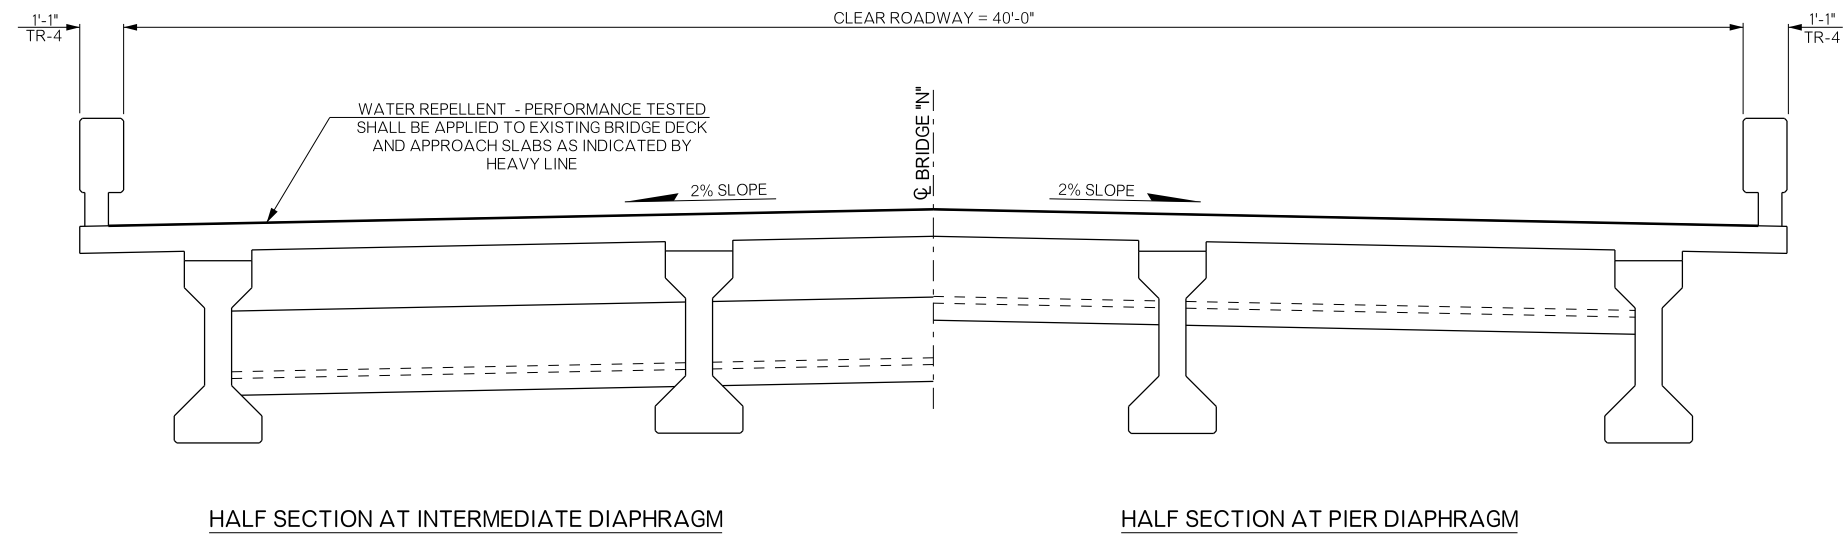


REVISIONS		
REV. NO.	DESCRIPTION	DATE

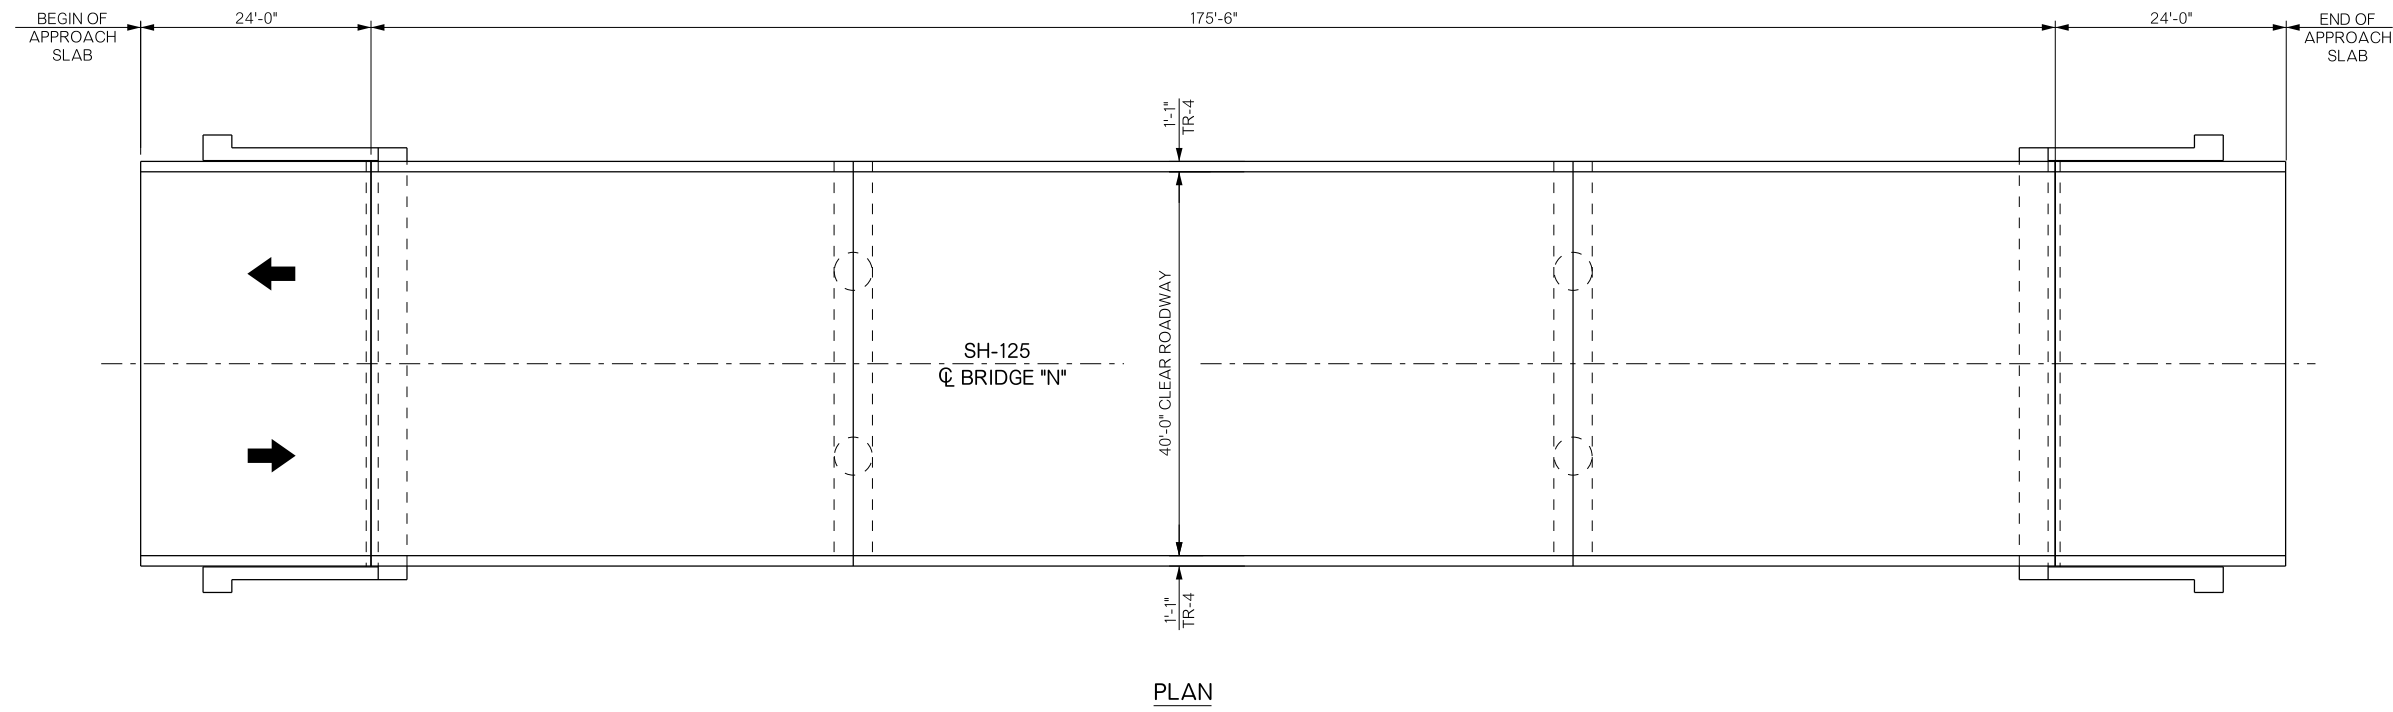

HALF SECTION AT INTERMEDIATE DIAPHRAGM

HALF SECTION AT PIER DIAPHRAGM

QUANTITIES		
DESCRIPTION	UNIT	QUANTITY
WATER REPELLENT (PERFORMANCE TESTED)	S.Y.	1012.00

BRIDGE "N" SH 125 OVER HUDSON CREEK	OTTAWA COUNTY	Design	N/A	N/A
GENERAL PLAN AND TYPICAL SECTION (BRIDGE "N")		Detail	DJG	4/16
		Check	KMS	6/16
		Squad	MAYFIELD	
		Engr.	ELYAZGI	