

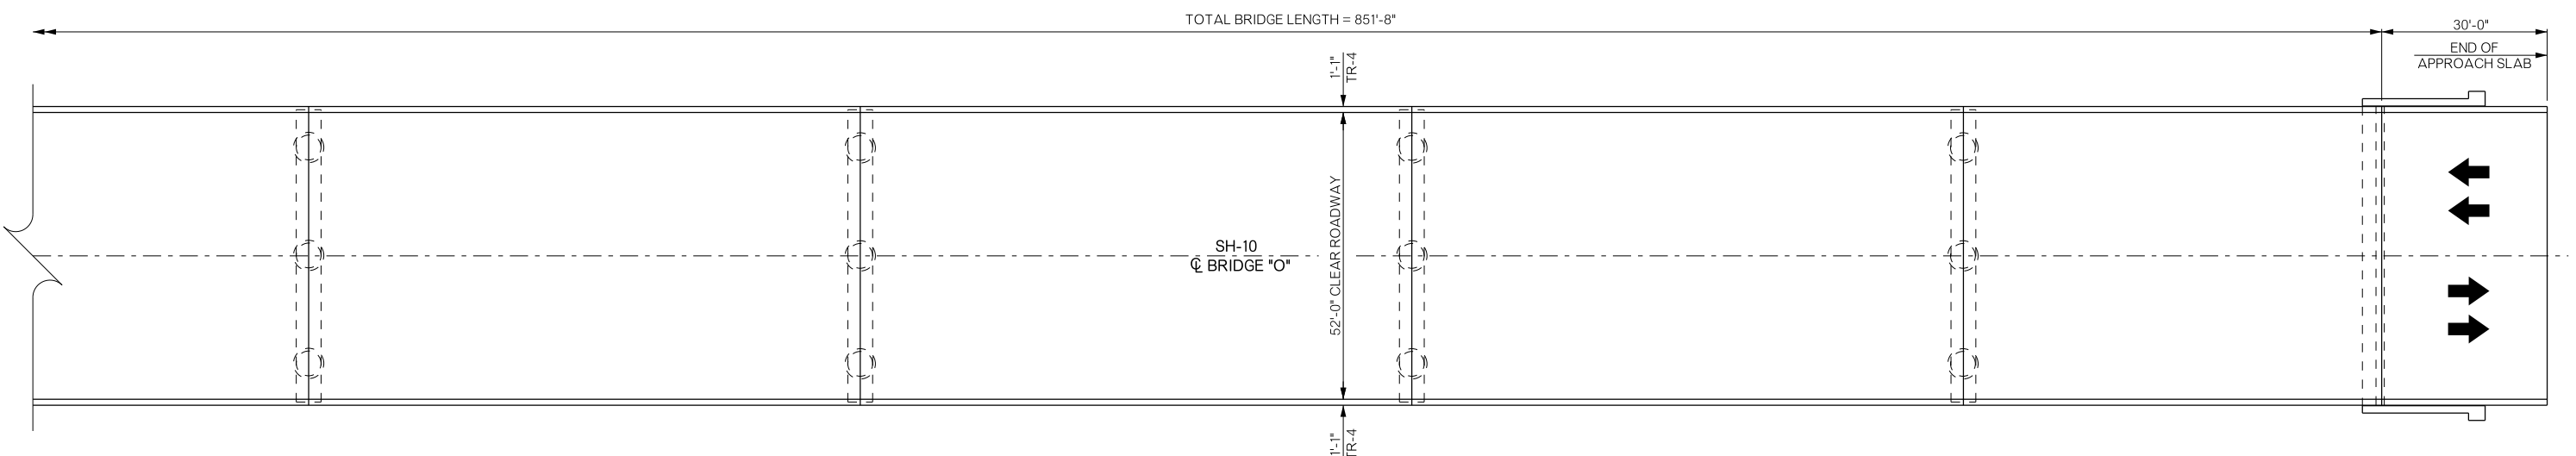


REVISIONS		
REV. NO.	DESCRIPTION	DATE

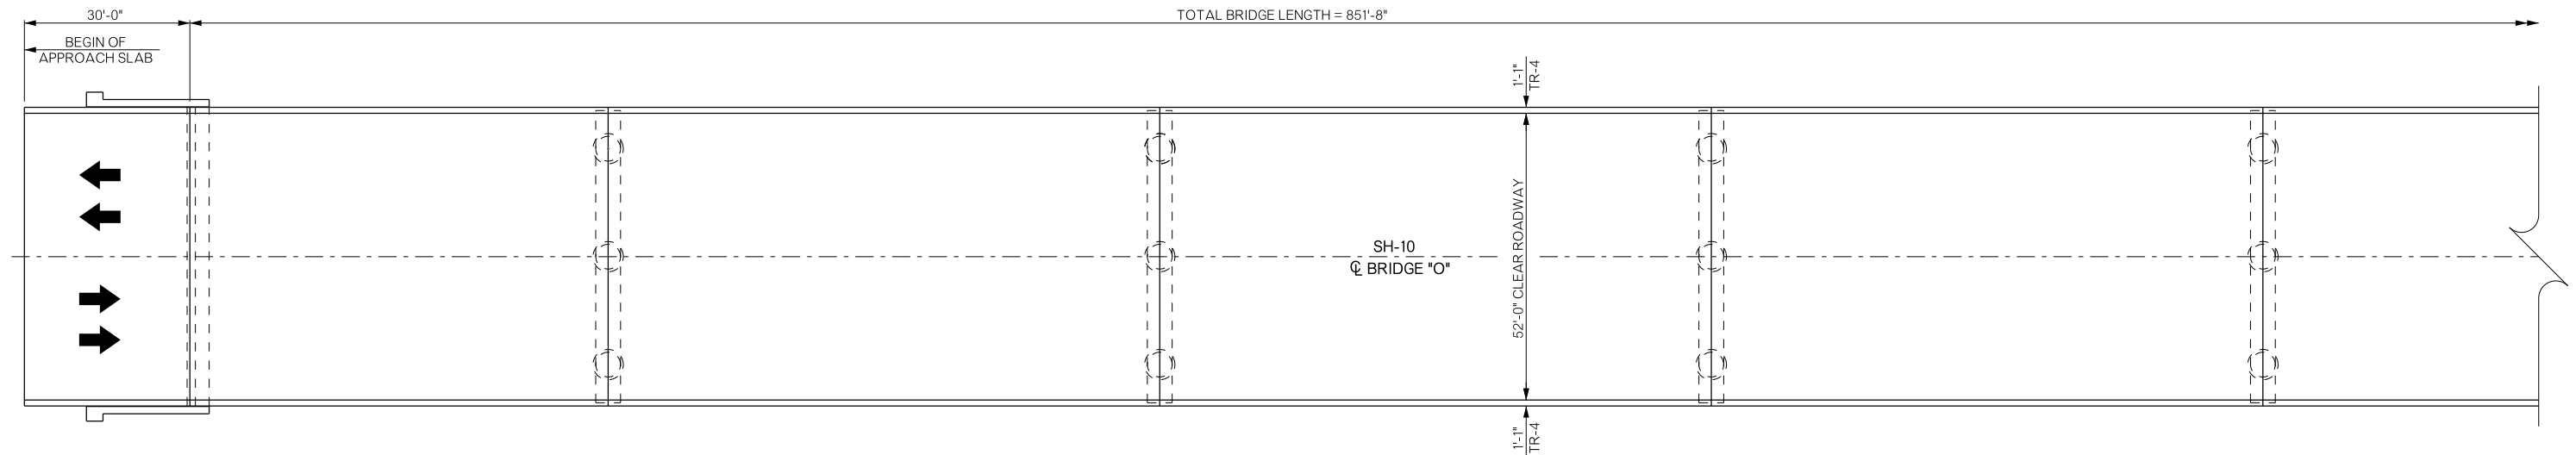

PLAN

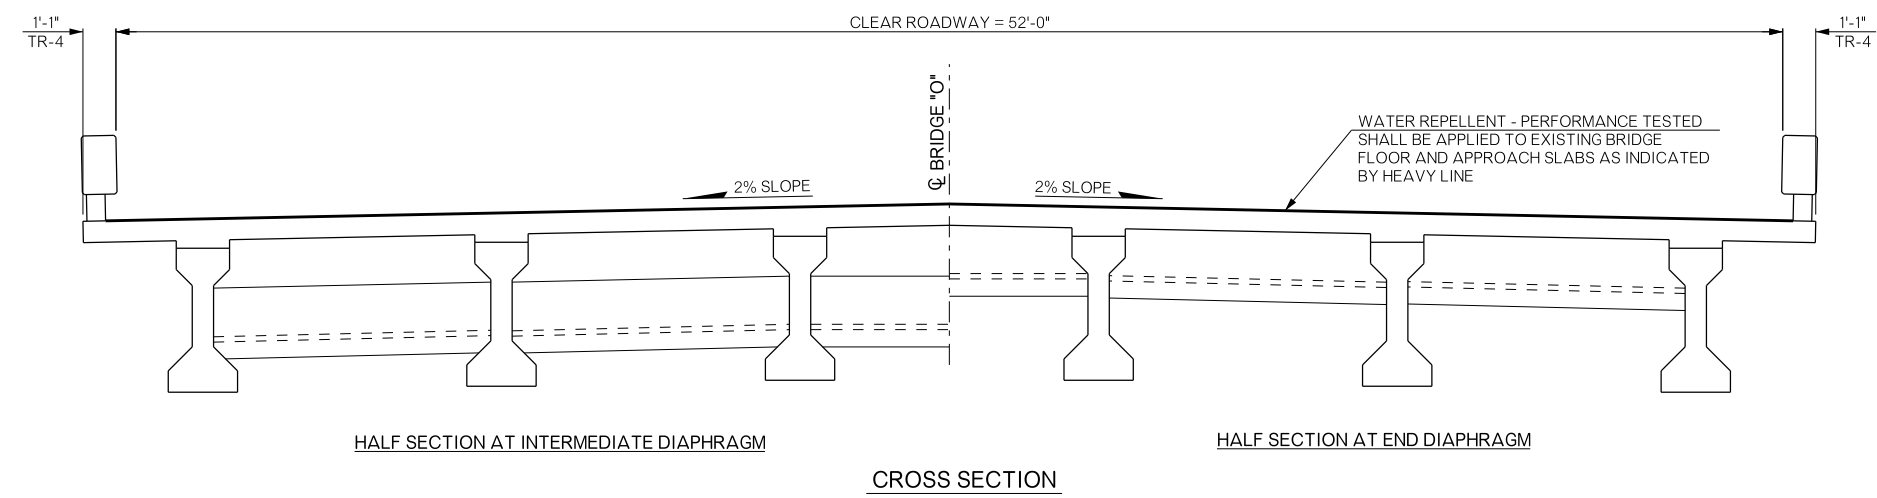

QUANTITIES		
DESCRIPTION	UNIT	QUANTITY
BRIDGE "O" - NBI 29164	SH-10 OVER ELK RIVER	
WATER REPELLENT (PERFORMANCE TESTED)	S.Y.	5,344.00

BRIDGE "O" SH 10 OVER ELK RIVER	DELAWARE COUNTY	Design	N/A	N/A
		Detail	ADG	4/16
		Check	KMS	6/16
		Squad	MAYFIELD	
		Engr:	ELYAZGI	