

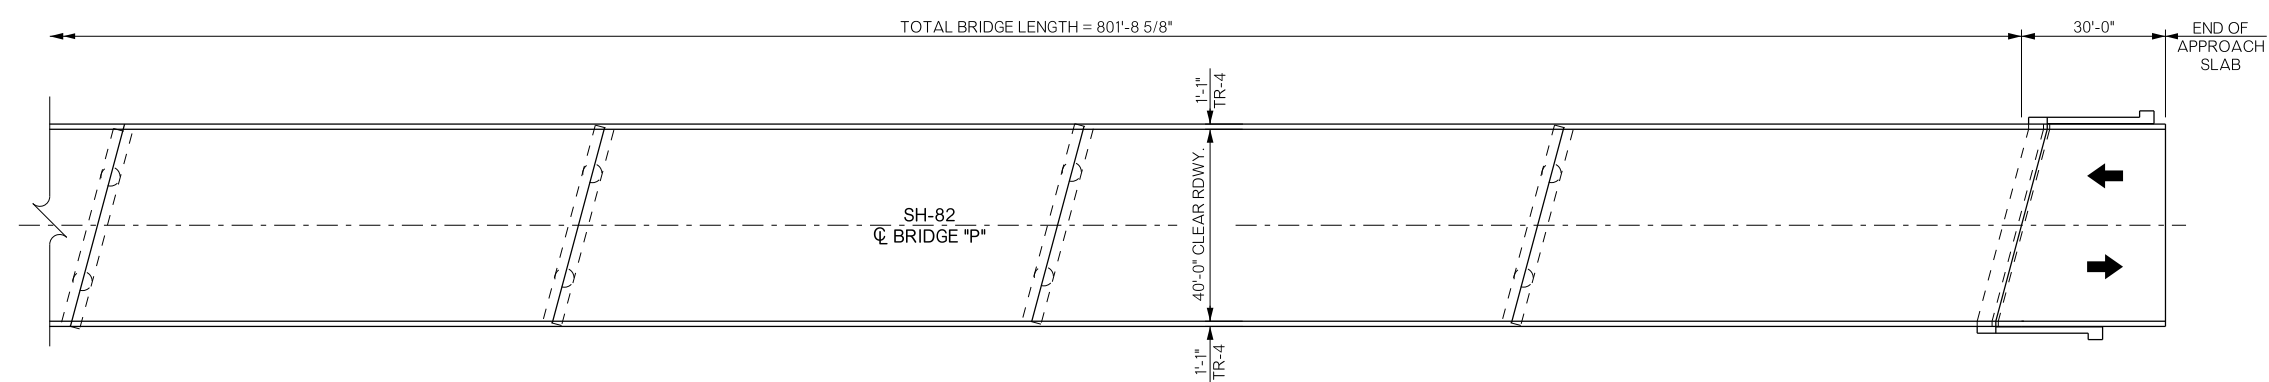
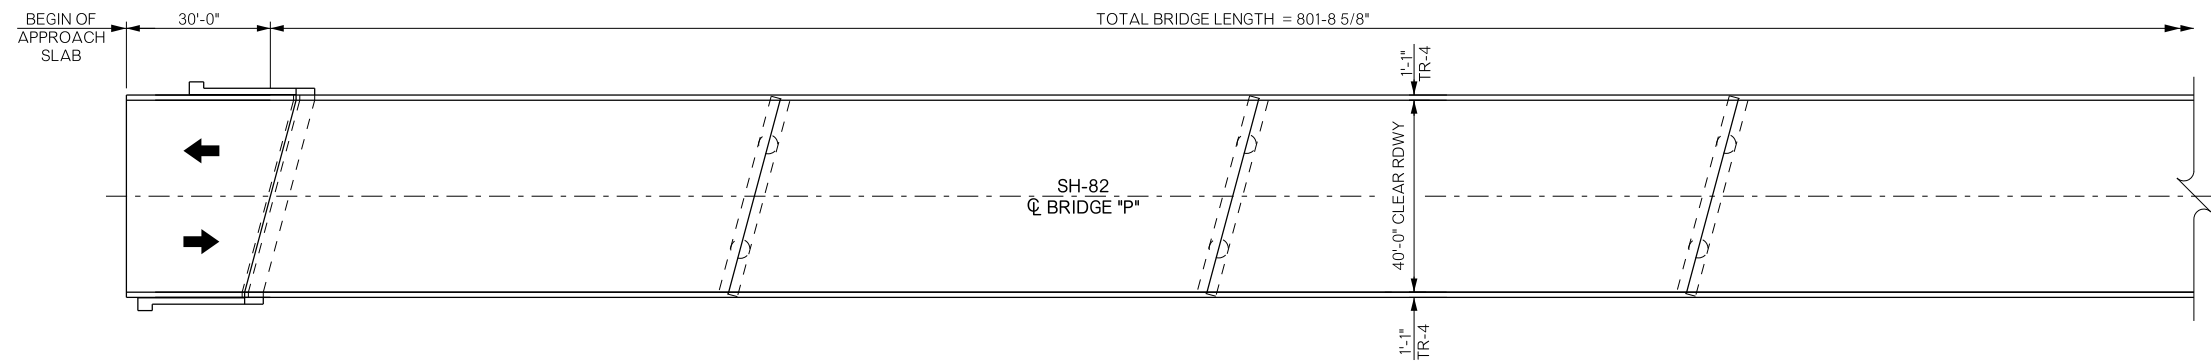


REVISIONS		
REV. NO.	DESCRIPTION	DATE

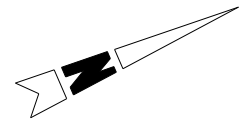

PLAN

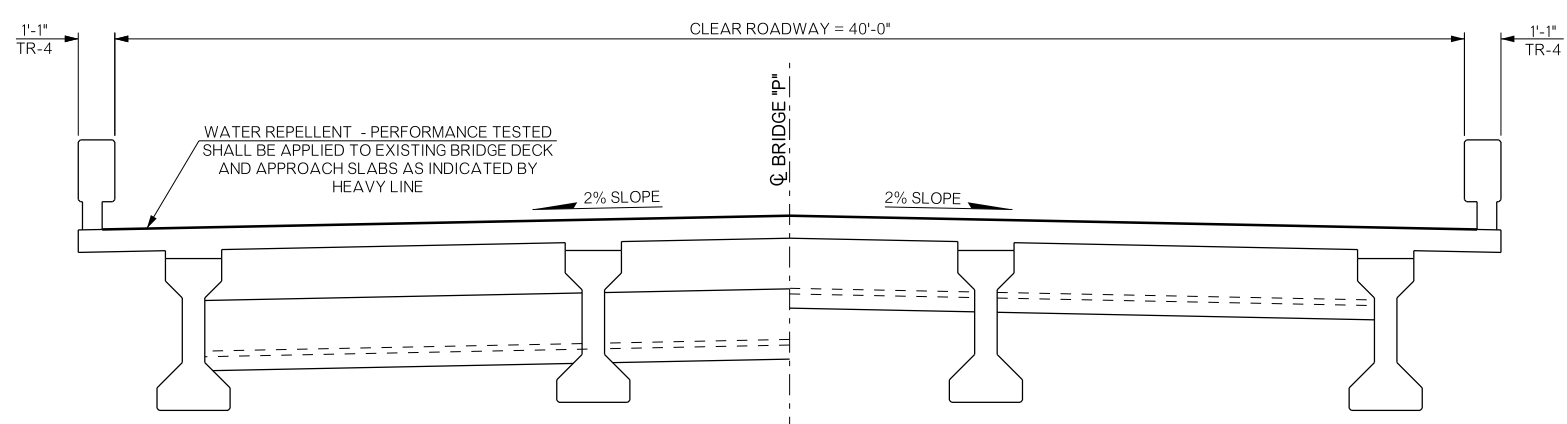

HALF SECTION AT INTERMEDIATE DIAPHRAGM

HALF SECTION AT END DIAPHRAGM

TYPICAL CROSS SECTION

QUANTITIES		
DESCRIPTION	UNIT	QUANTITY
BRIDGE "P" - NBI 30037		SH-82 OVER GRAND RIVER
WATER REPELLENT (PERFORMANCE TESTED)	S.Y.	3,902.00

BRIDGE "P" SH 82 OVER GRAND RIVER	MAYES COUNTY	Design	N/A	N/A
		Detail	DJG	4/16
		Check	KMS	6/16
		Squad	MAYFIELD	
		Engr.	ELYAZGI	