

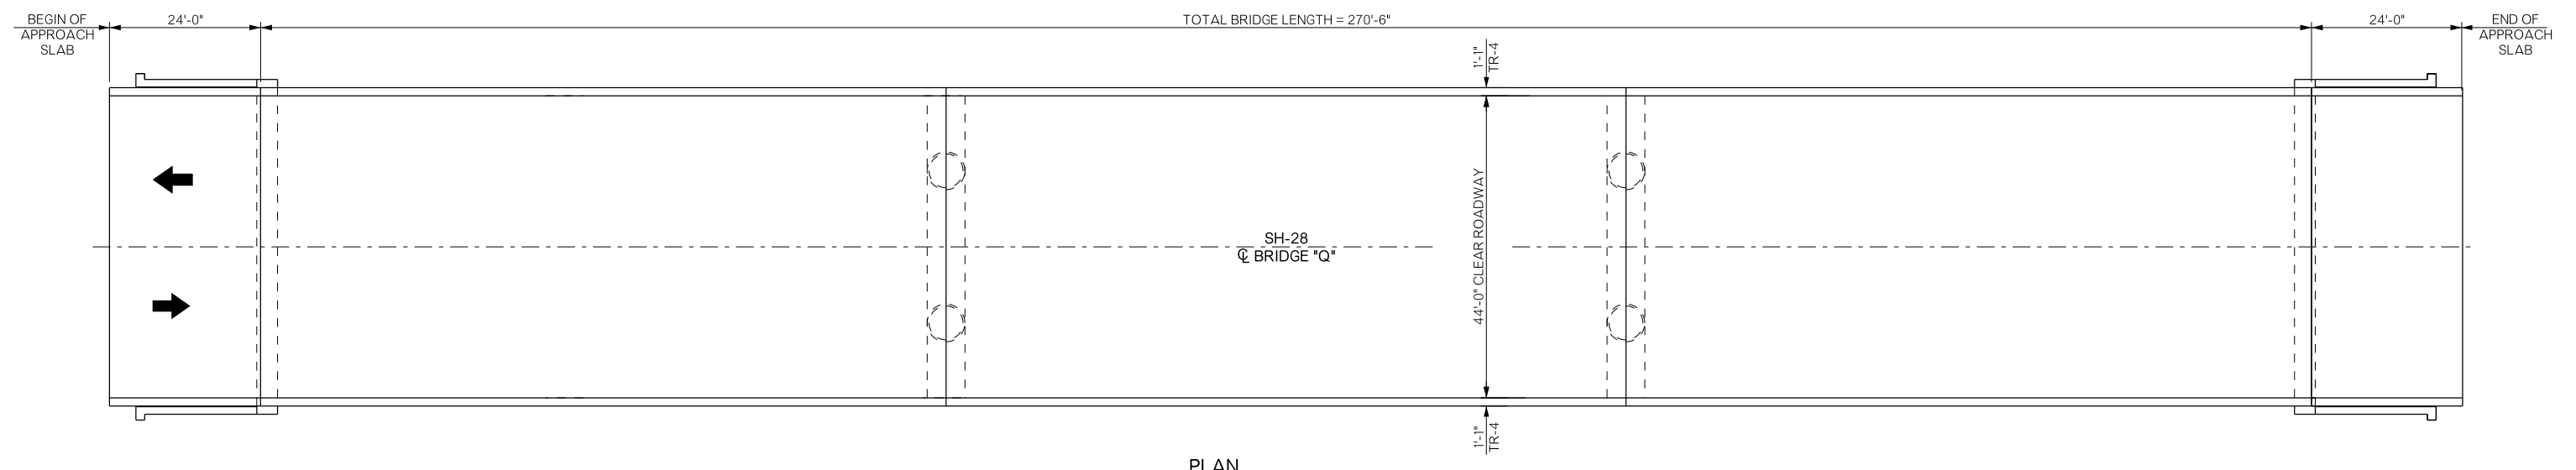


REVISIONS		
REV. NO.	DESCRIPTION	DATE

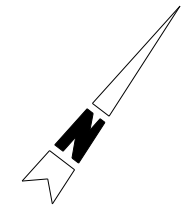

PLAN

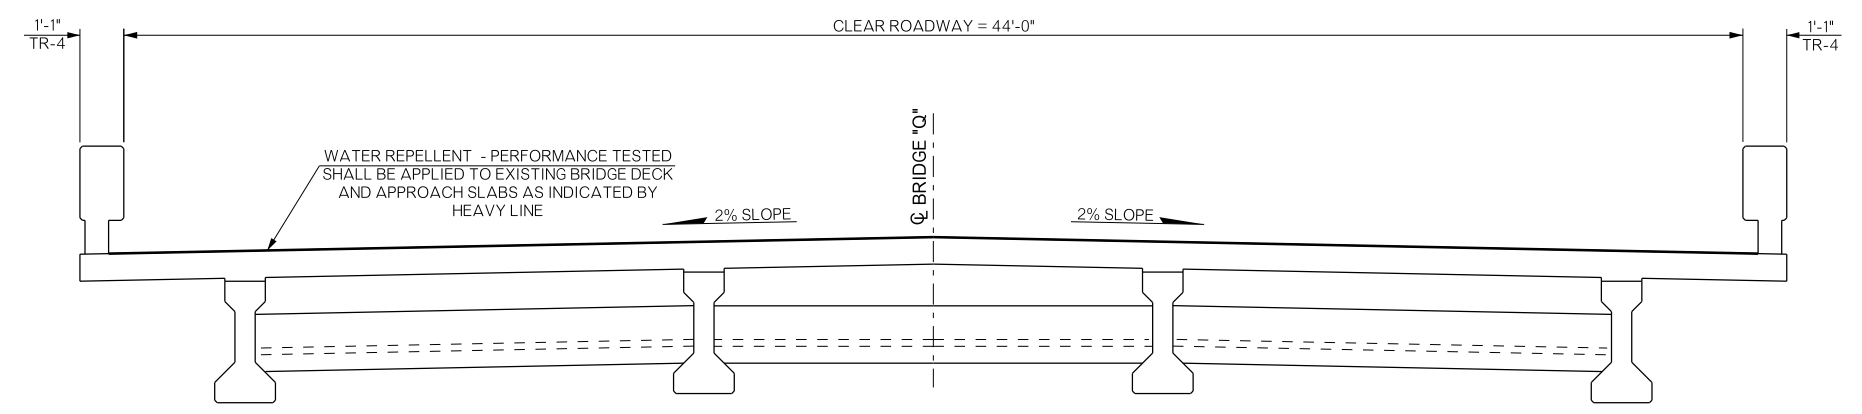

HALF SECTION AT INTERMEDIATE DIAPHRAGM

HALF SECTION AT PIER DIAPHRAGM

TYPICAL CROSS SECTION

QUANTITIES			
DESCRIPTION	UNIT	QUANTITY	
WATER REPELLENT (PERFORMANCE TESTED)	S.Y.	1,584.00	

BRIDGE "Q" SH 28 OVER ROCK CREEK	MAYES COUNTY	Design	N/A	N/A
GENERAL PLAN AND TYPICAL SECTION (BRIDGE "Q")		Detail	DJG	4/16
		Check	KMS	6/16
		Squad	MAYFIELD	
		Engr.	ELYAZGI	