
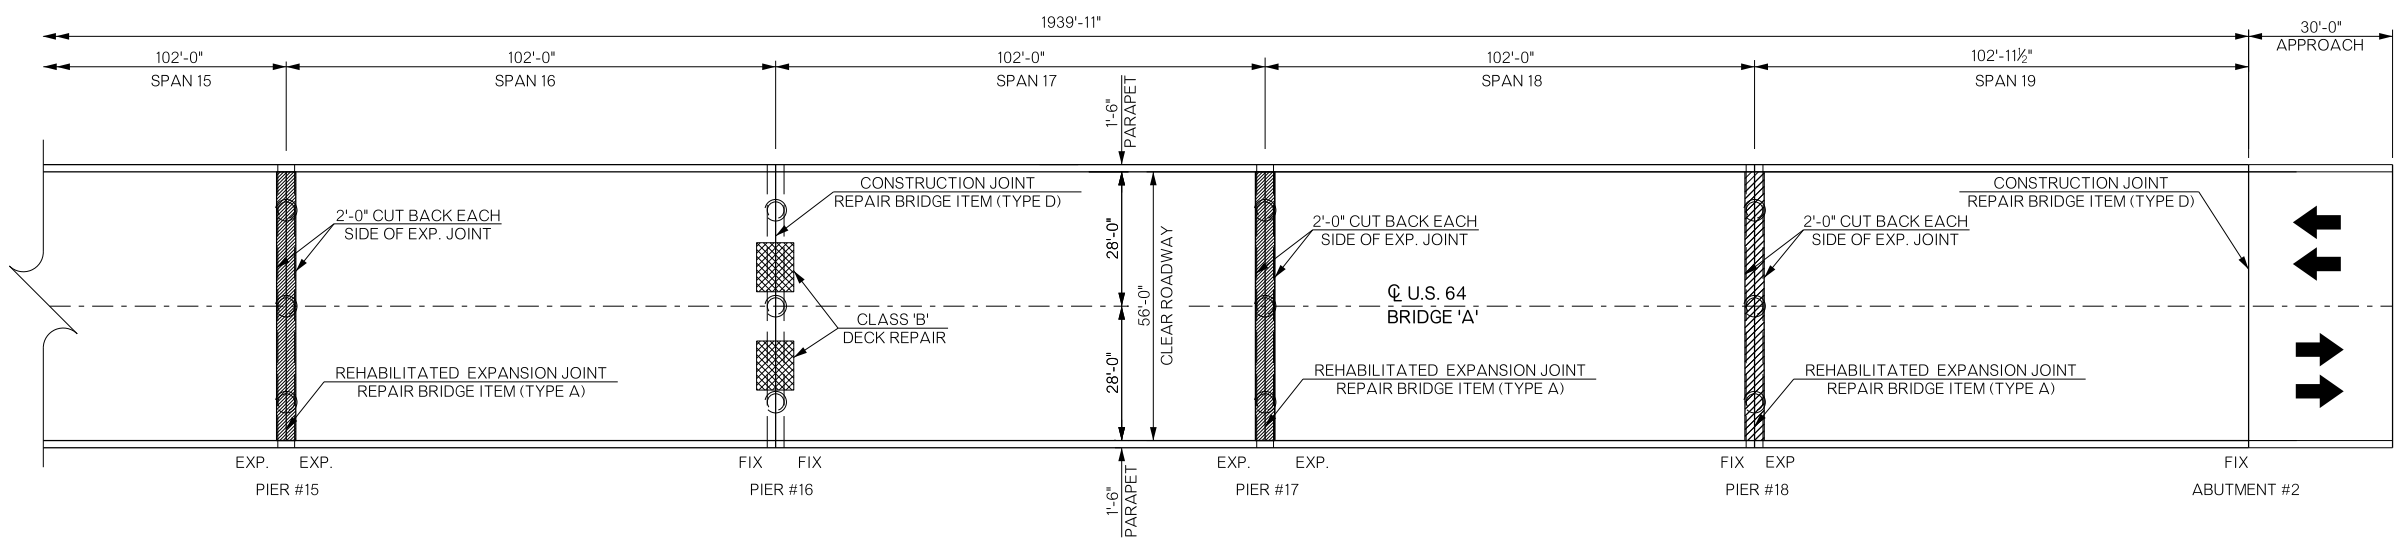
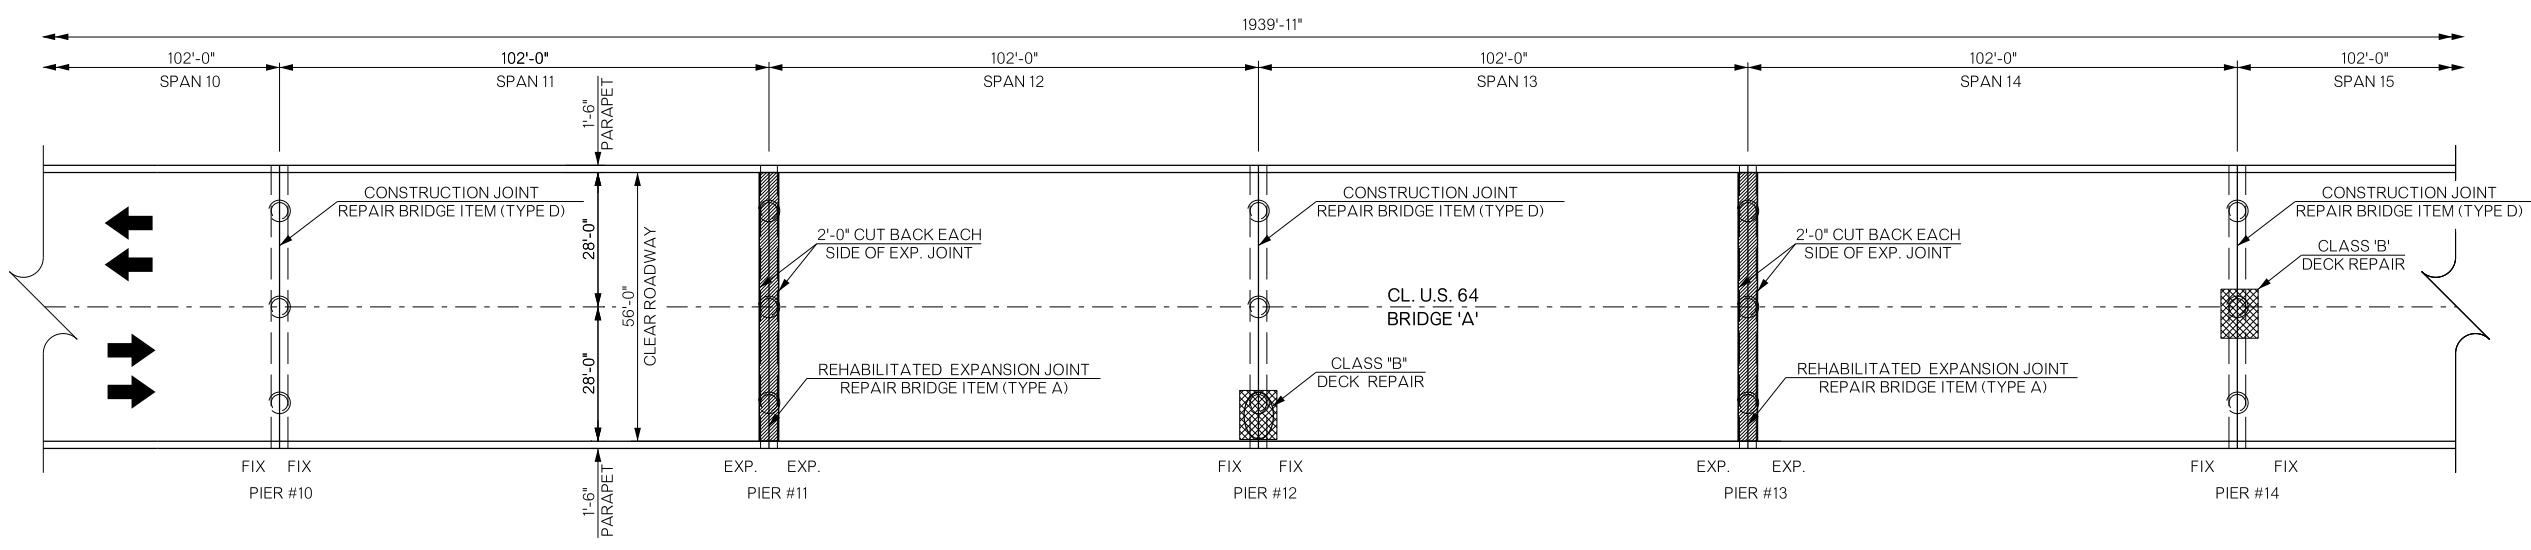


REVISIONS		
REV. NO.	DESCRIPTION	DATE

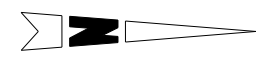

PLAN

BRIDGE 'A' US 64 OVER ARKANSAS RIVER	TULSA COUNTY	Design	N/A	N/A
GENERAL PLAN AND TYPICAL SECTION BRIDGE A (SHEET 2 OF 2)		Detail	ADG	05/16
		Check	KMS	07/16
STATE OF OKLAHOMA		Squad:	MAYFIELD	
DEPARTMENT OF TRANSPORTATION		Engr:	ELYAZGI	
JOB/PIECE NO. 31944(04)	SHEET NO. B002			