

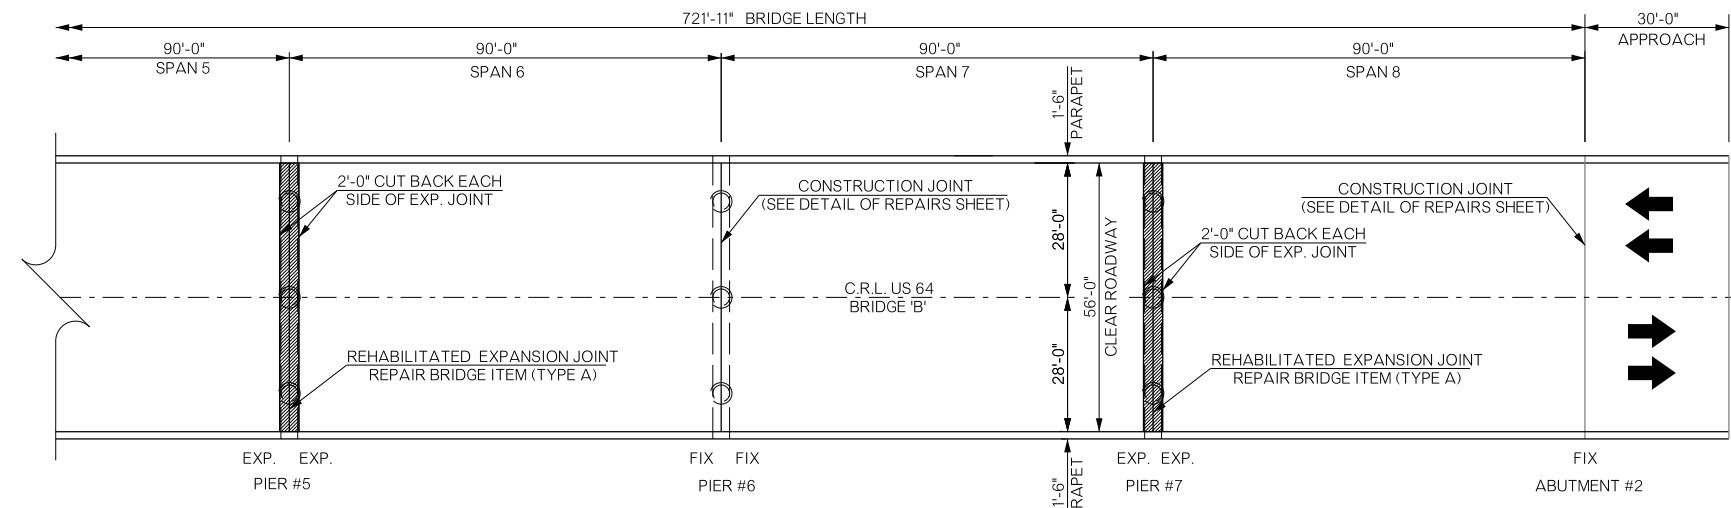


REVISIONS		
REV. NO.	DESCRIPTION	DATE

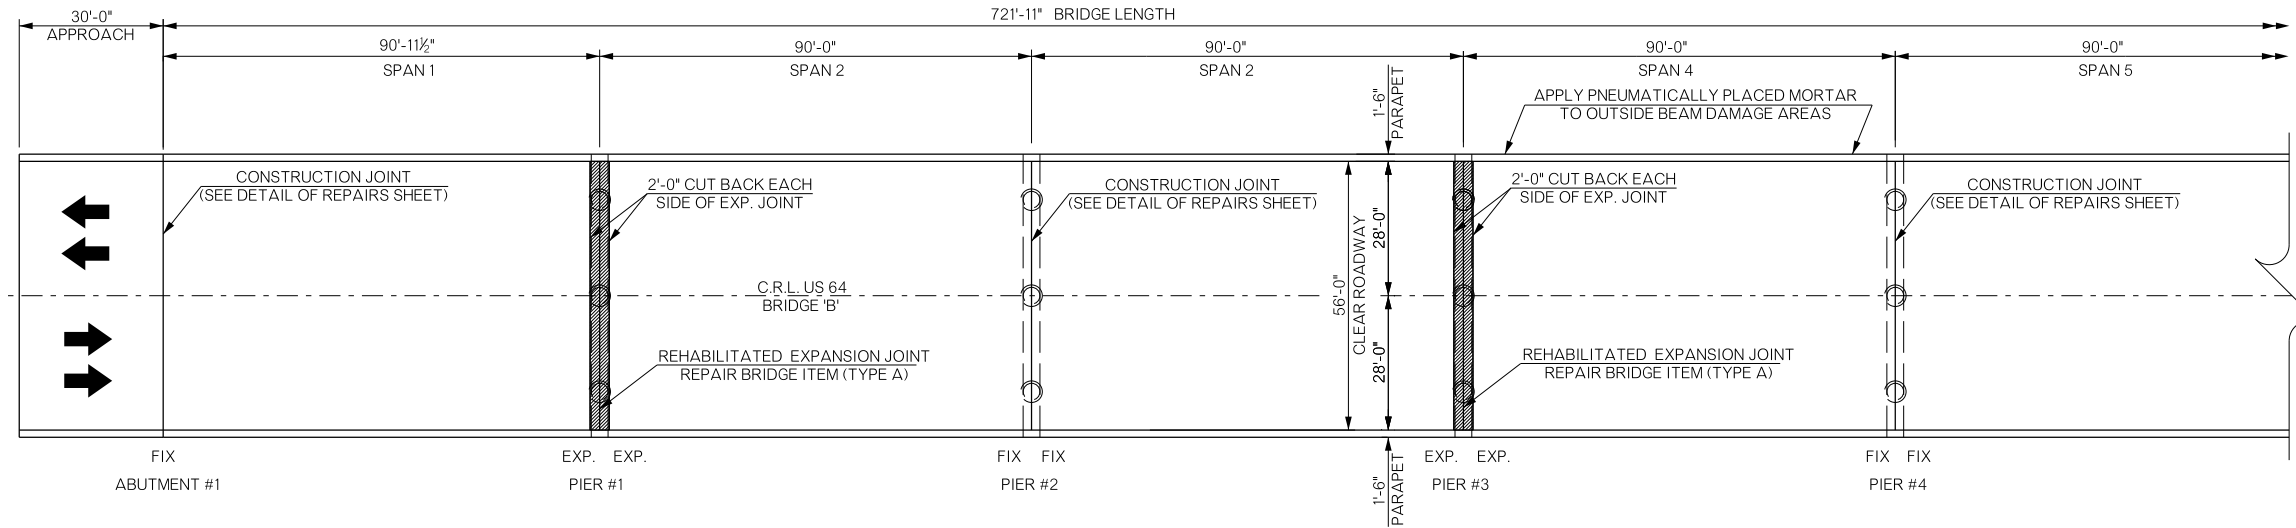

PLAN

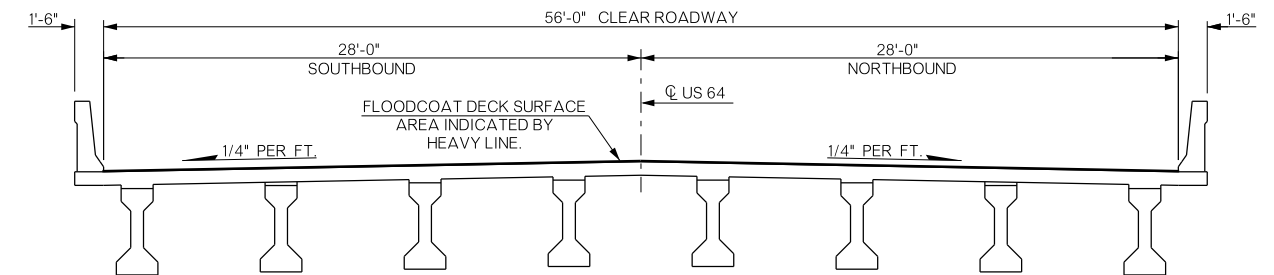

TYPICAL CROSS SECTION

BRIDGE 'B' US 64 OVER ARKANSAS RIVER OVERFLOW	TULSA COUNTY	Design	N/A	N/A
GENERAL PLAN AND TYPICAL SECTION BRIDGE B		Detail	DJG	05/16
		Check	KMS	07/16
STATE OF OKLAHOMA		Squad	MAYFIELD	
DEPARTMENT OF TRANSPORTATION		Engr.	ELYAZGI	
JOB/PIECE NO. 31944(04)	SHEET NO. B003			