

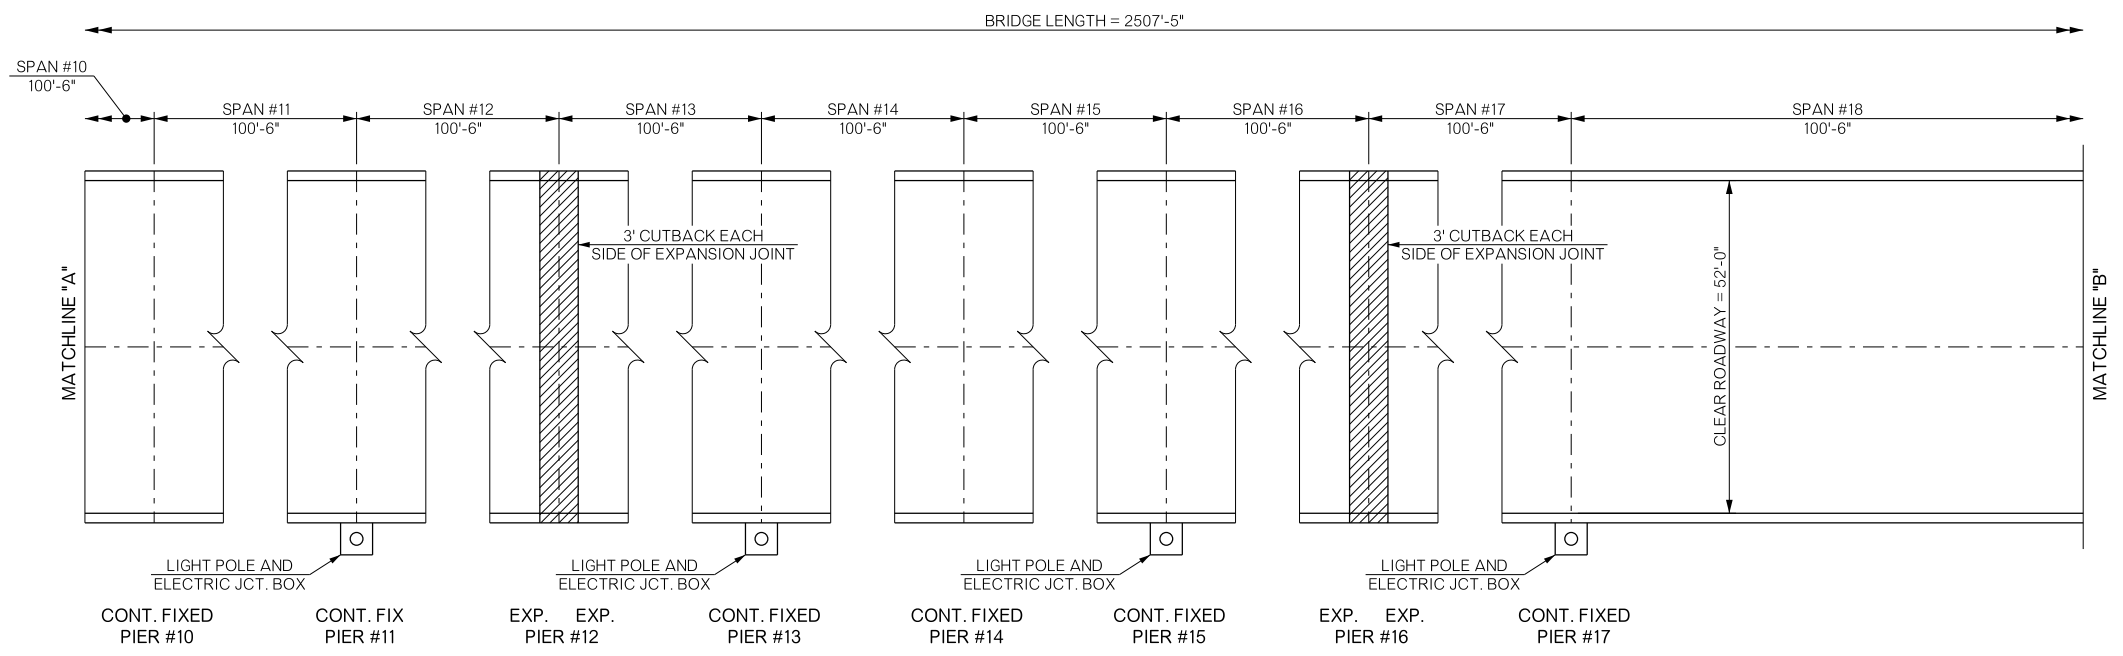


REVISIONS		
REV. NO.	DESCRIPTION	DATE

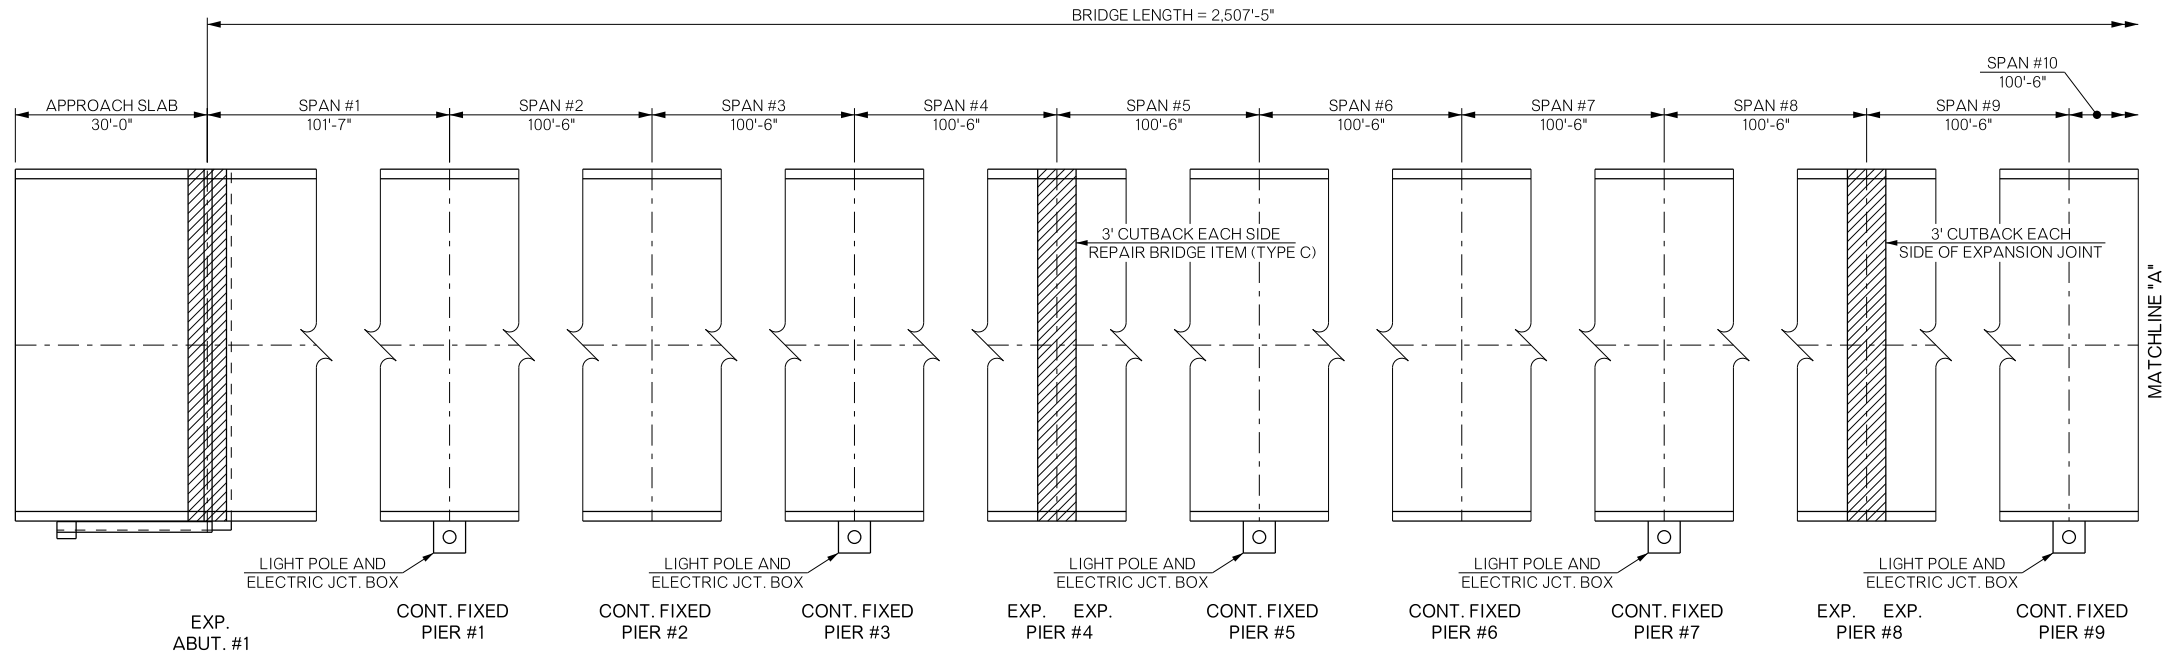

PLAN

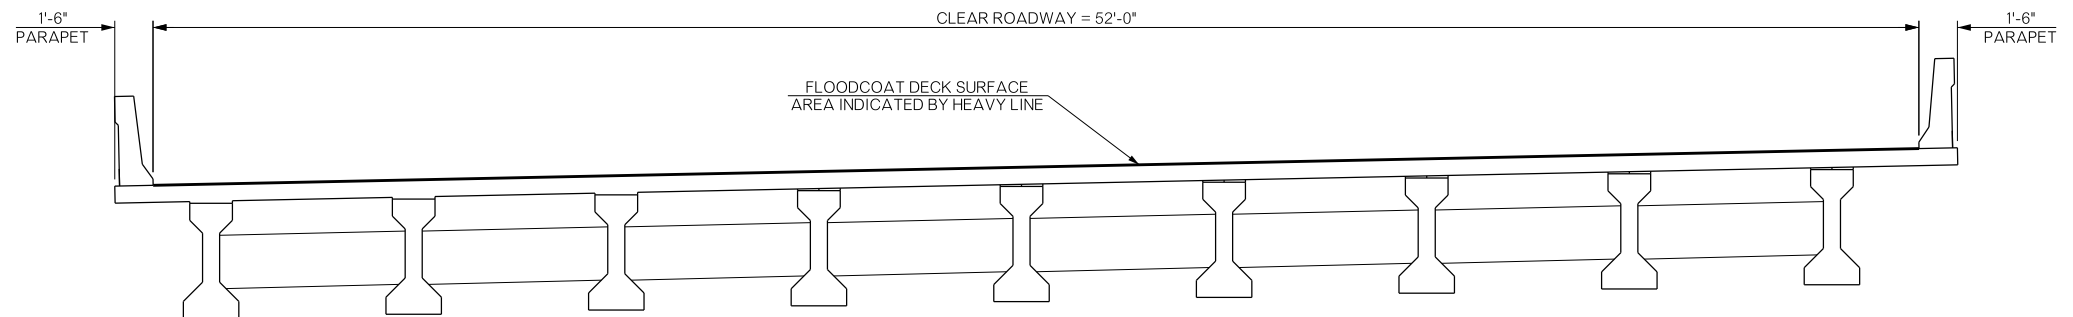

TYPICAL CROSS SECTION

REMOVE ALL TRAFFIC MARKERS AND APPLY CLASS 'A' REPAIR.

BRIDGE 'D' I-44 EB OVER ARK. RIVER & ELWOOD AVE.	TULSA COUNTY	Design	N/A	N/A
GENERAL PLAN AND TYPICAL SECTION BRIDGE D (SHEET 1 OF 2)		Detail	ADG	05/16
		Check	KMS	07/16
STATE OF OKLAHOMA		Squad:	MAYFIELD	
DEPARTMENT OF TRANSPORTATION		Engr:	ELYAZGI	
JOB/PIECE NO. 31944(04)	SHEET NO. B007			