
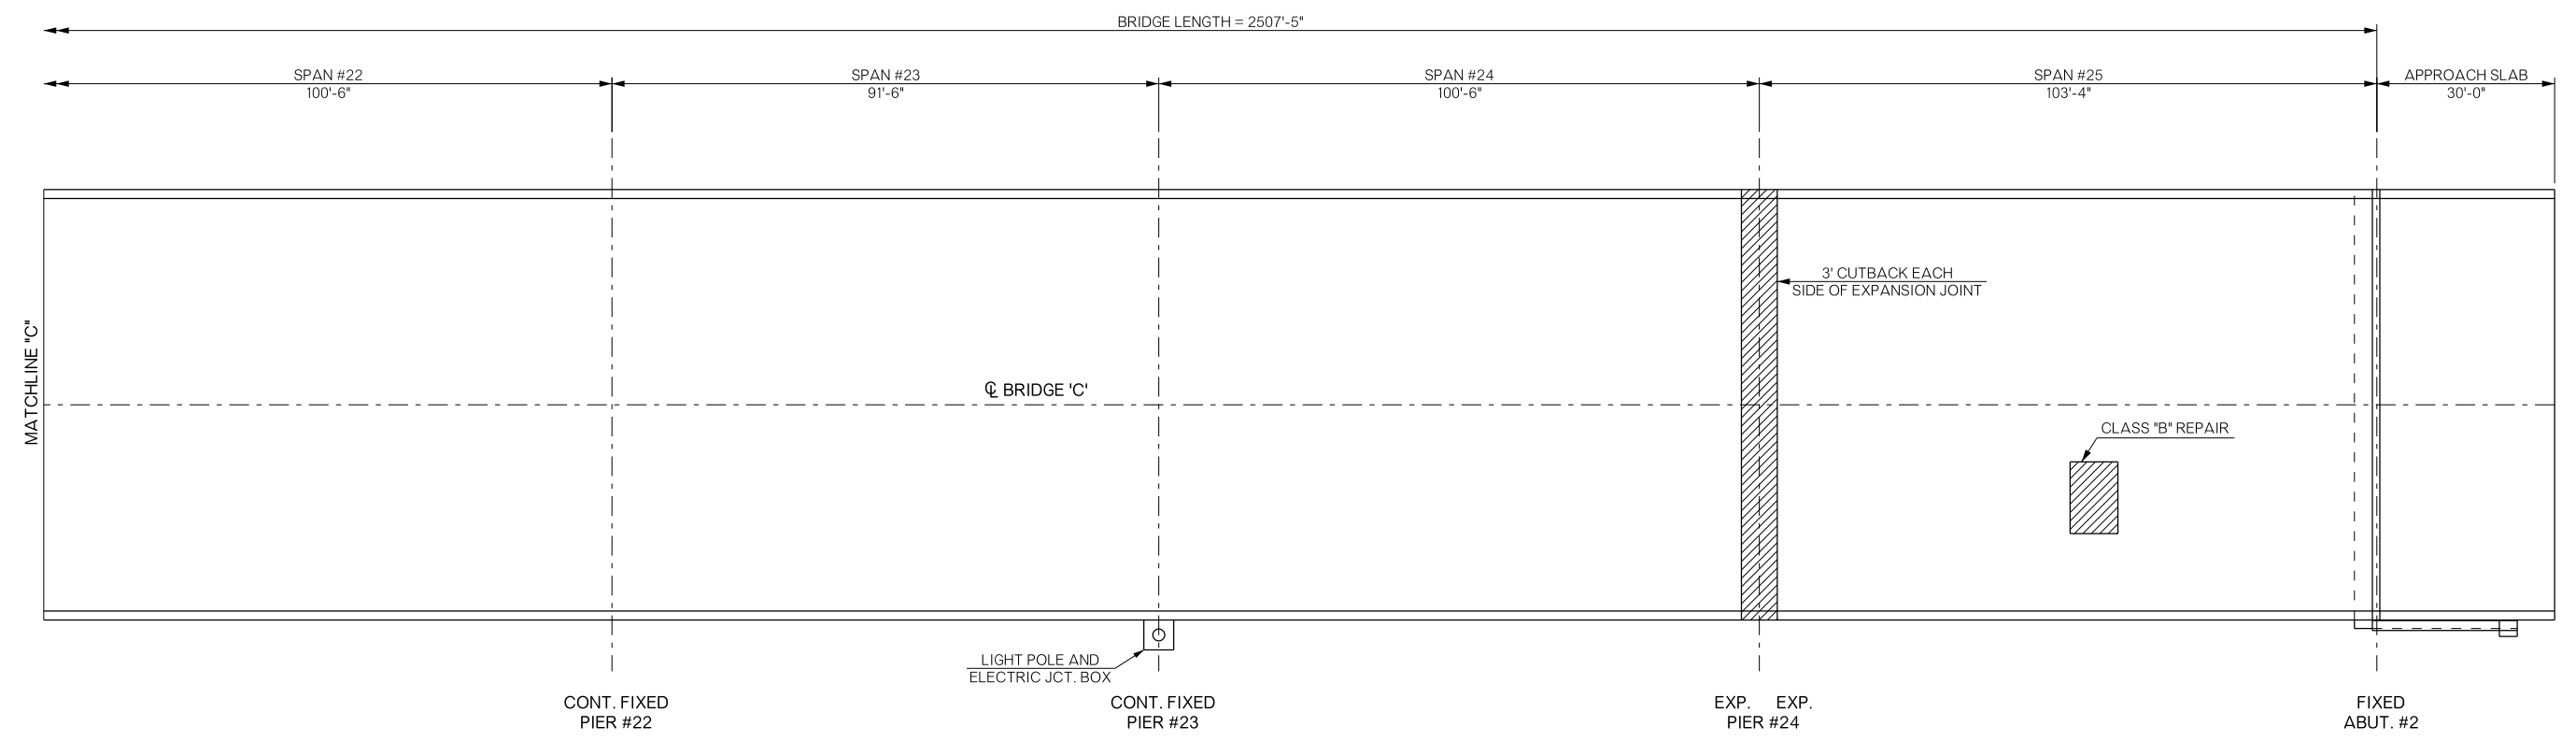


REVISIONS		
REV. NO.	DESCRIPTION	DATE

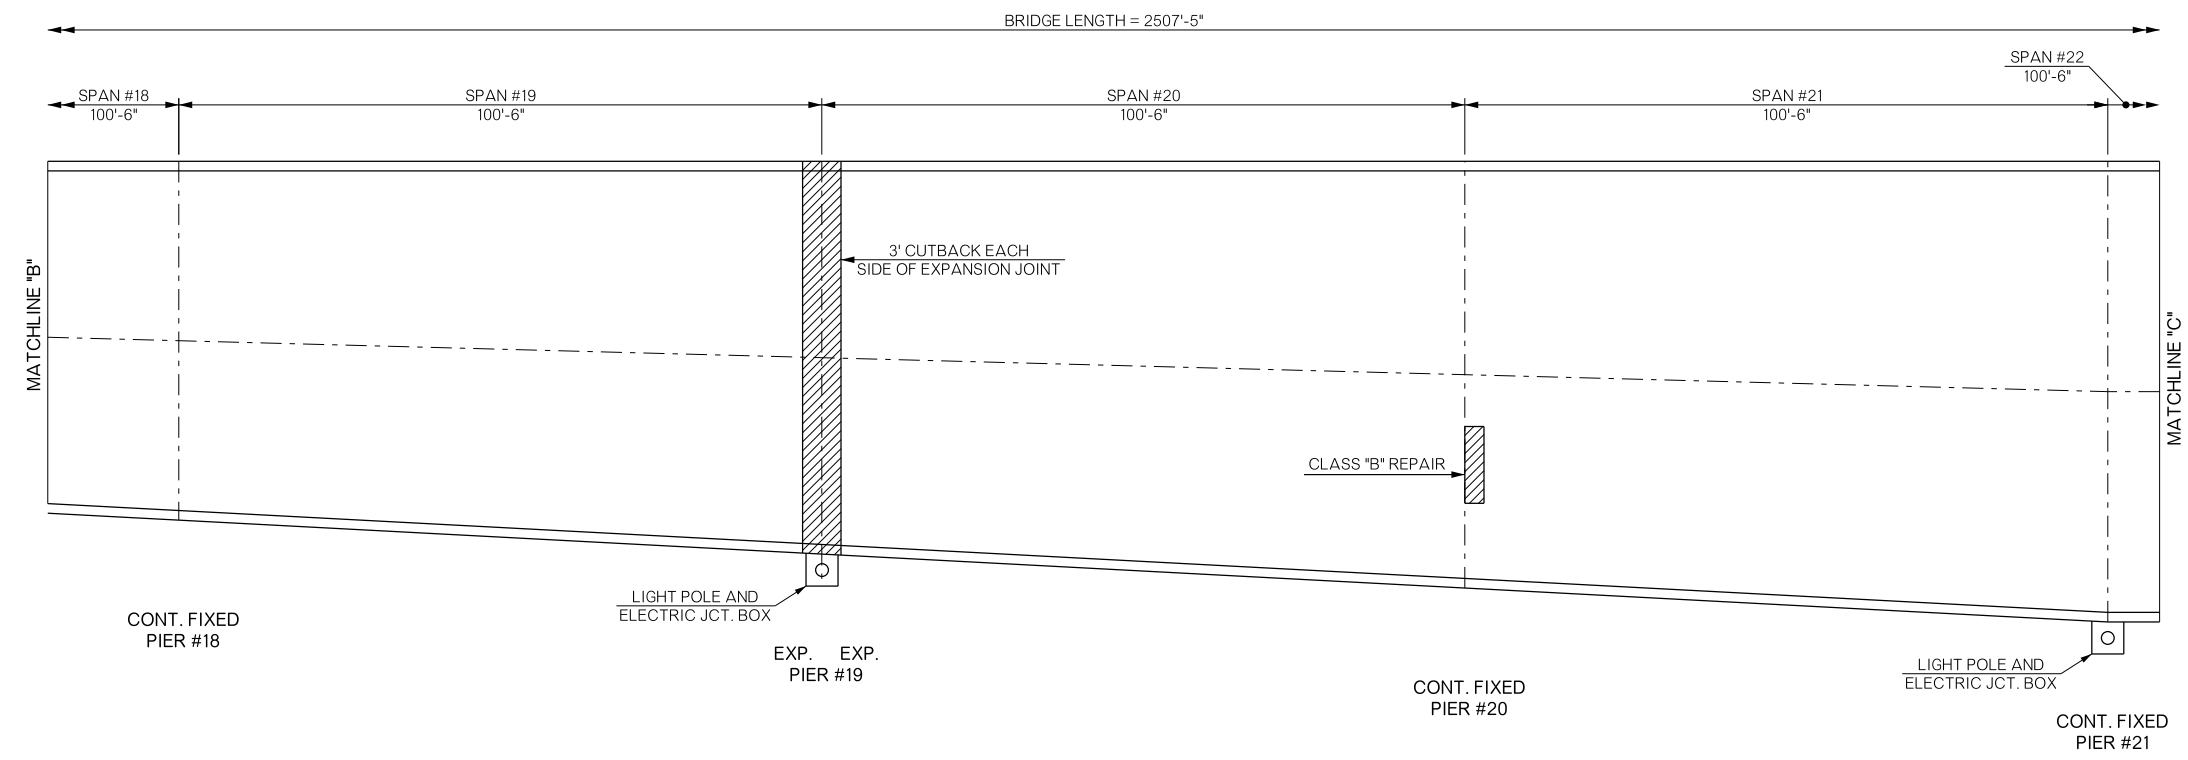

PLAN

BRIDGE "D"		TULSA COUNTY		Design	N/A	N/A
I-44 EB OVER ARK. RIVER & ELWOOD AVE.				Detail	ADG	06/16
GENERAL PLAN AND TYPICAL SECTION BRIDGE D (SHEET 2 OF 2)				Check	KMS	07/16
				Squad	MAYFIELD	
				Engr.	ELYAZGI	
STATE OF OKLAHOMA		DEPARTMENT OF TRANSPORTATION				
JOB/PIECE NO. 31944(04)				SHEET NO. B008		