



REVISIONS		
REV. NO.	DESCRIPTION	DATE

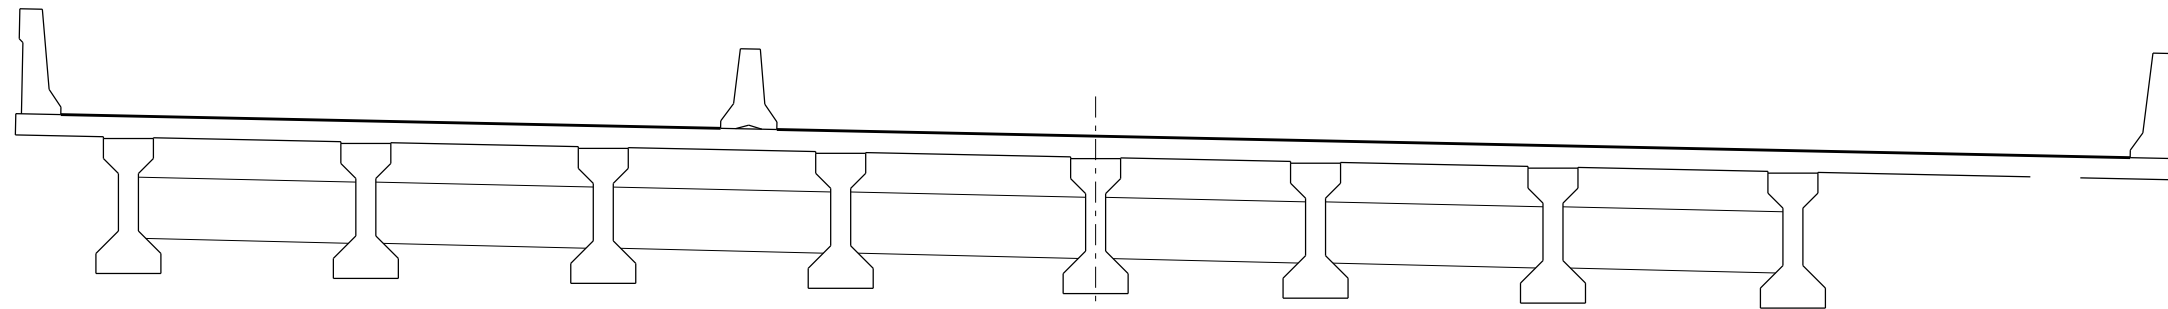

PHASE 1
ABUT. & PIER 4

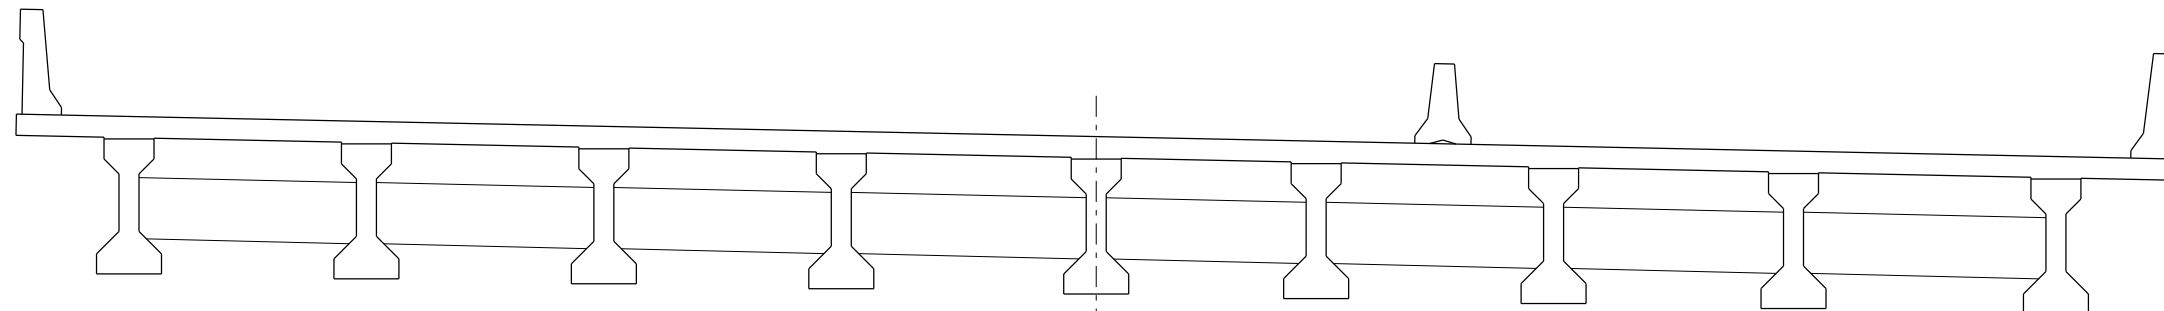

PHASE 2
PIERS 8, 12, 16

BRIDGE 'D' I-44 EB OVER ARK. RIVER & ELWOOD AVE.	TULSA COUNTY		Design	N/A	N/A
	BRIDGE D PHASING		Detail	ADG	06/16
			Check	KMS	07/16
	Squad: MAYFIELD Engr: ELYAZGI				
STATE OF OKLAHOMA	DEPARTMENT OF TRANSPORTATION				
JOB/PIECE NO. 31944(04)			SHEET NO. B010		