

SECTION 5, T26N, R14W

SECTION 5, T26N, R14W


90+00

95+00

100+00

CONSTRUCT SILT STRUCTURES LT. AS SHOWN OR AS DIRECTED BY RESIDENT ENGINEER

CONSTRUCT SILT STRUCTURES LT. AS SHOWN OR AS DIRECTED BY RESIDENT ENGINEER

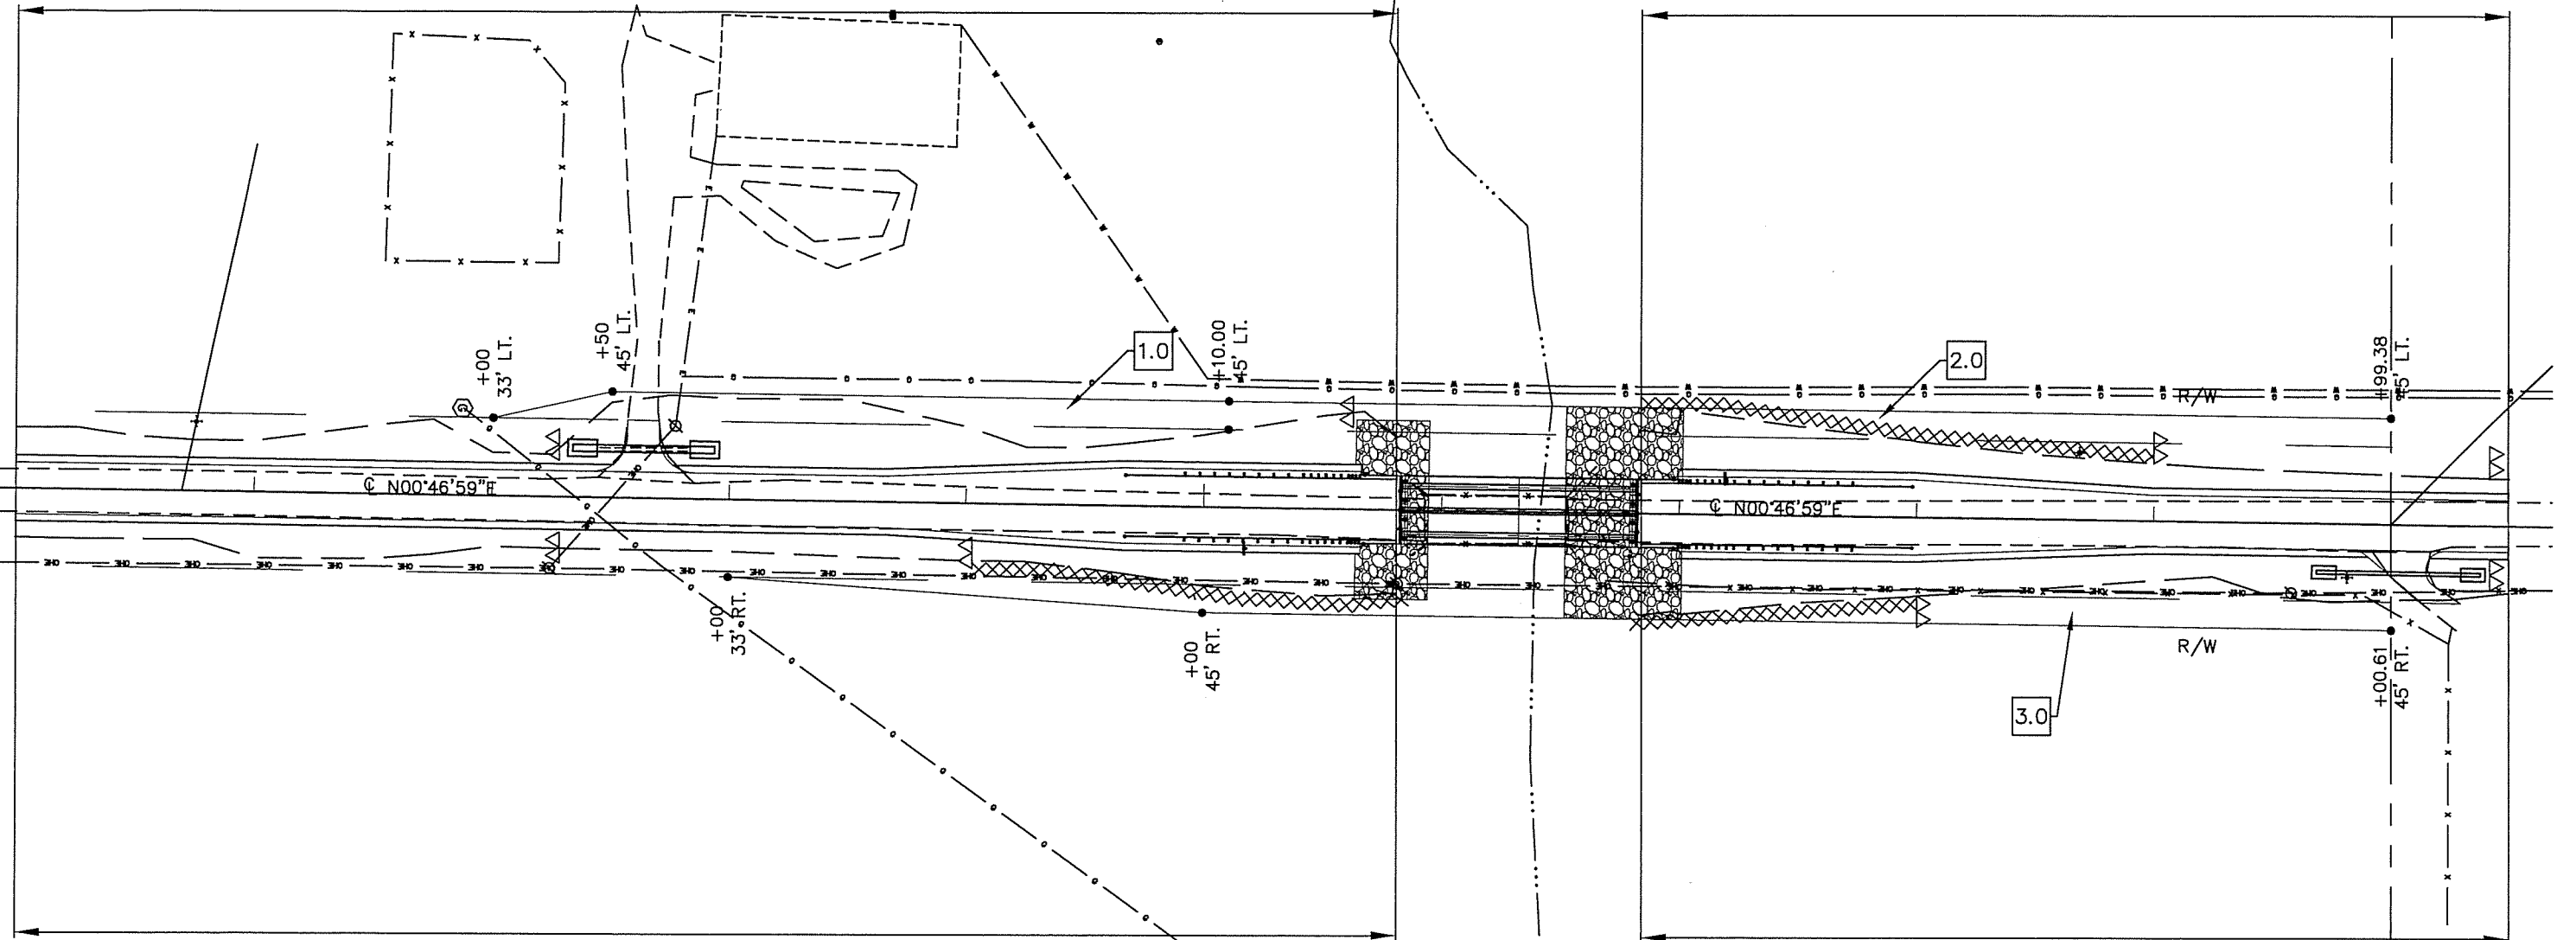

CONSTRUCT SILT STRUCTURES RT. AS SHOWN OR AS DIRECTED BY RESIDENT ENGINEER

CONSTRUCT SILT STRUCTURES RT. AS SHOWN OR AS DIRECTED BY RESIDENT ENGINEER

SECTION 4, T26N, R14W

SECTION 4, T26N, R14W

LEGEND	
TEMPORARY SILT DIKE	△△△△△△
TEMPORARY SILT FENCE	××××××

WOODS COUNTY LITTLE EAGLE CHIEF CR.

EROSION CONTROL