
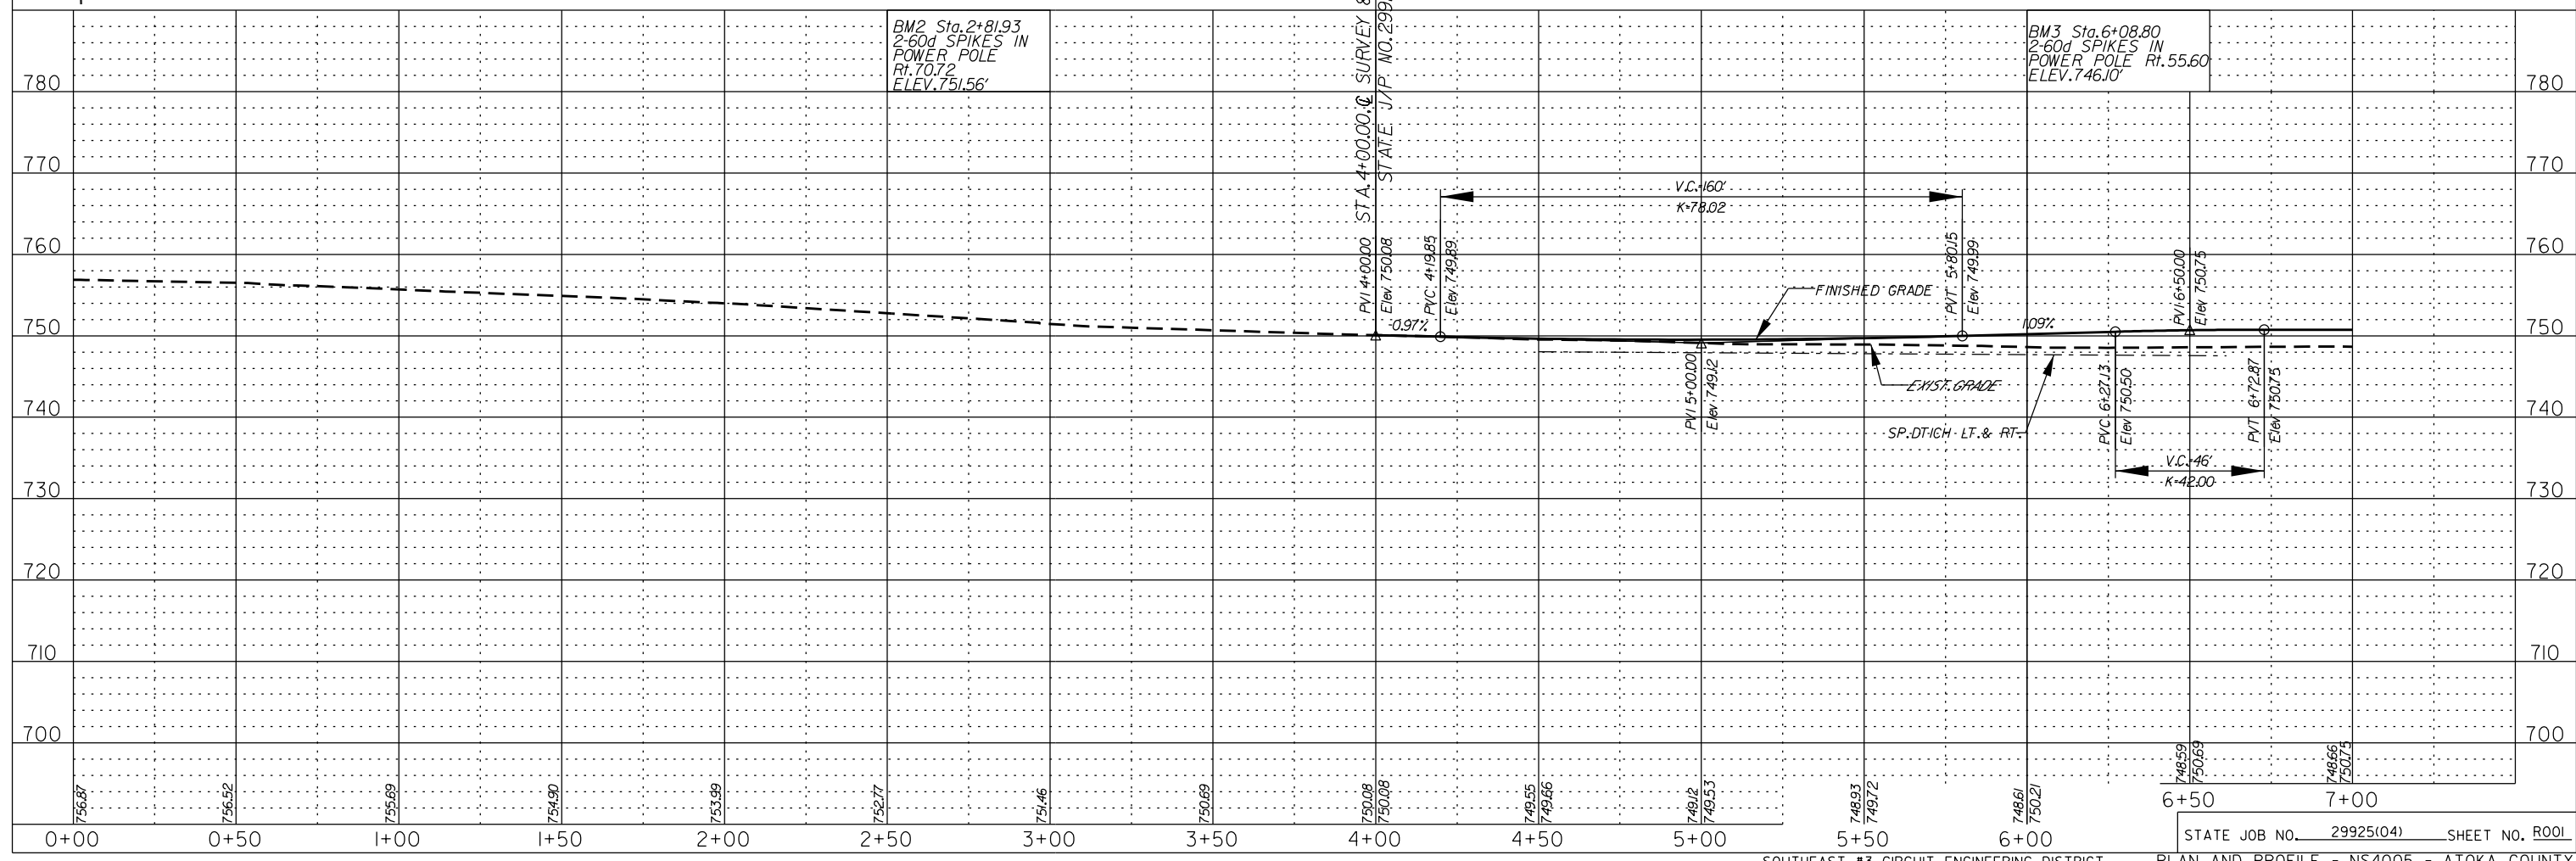


CONTRACTOR TO MEET AND MATCH EXISTING ROAD AT THE B.O.P. AND E.O.P. COST TO BE INCLUDED IN OTHER ITEMS OF WORK.

UTILITY CONTACT INFORMATION
 Windstream Communications Corp.
 (877) 551-8025
 5301 S. Elm, Broken Arrow, OK 74011
 ELECTRIC
 KIAMICHELEC CO-OP
 CHRIS ALEXANDER
 1-800-888-2731

NOTE: R/W STATIONING AND DIMENSIONING IS FROM CL SURVEY.

NW/4 SECTION 1
 T 1 N - R 13 E

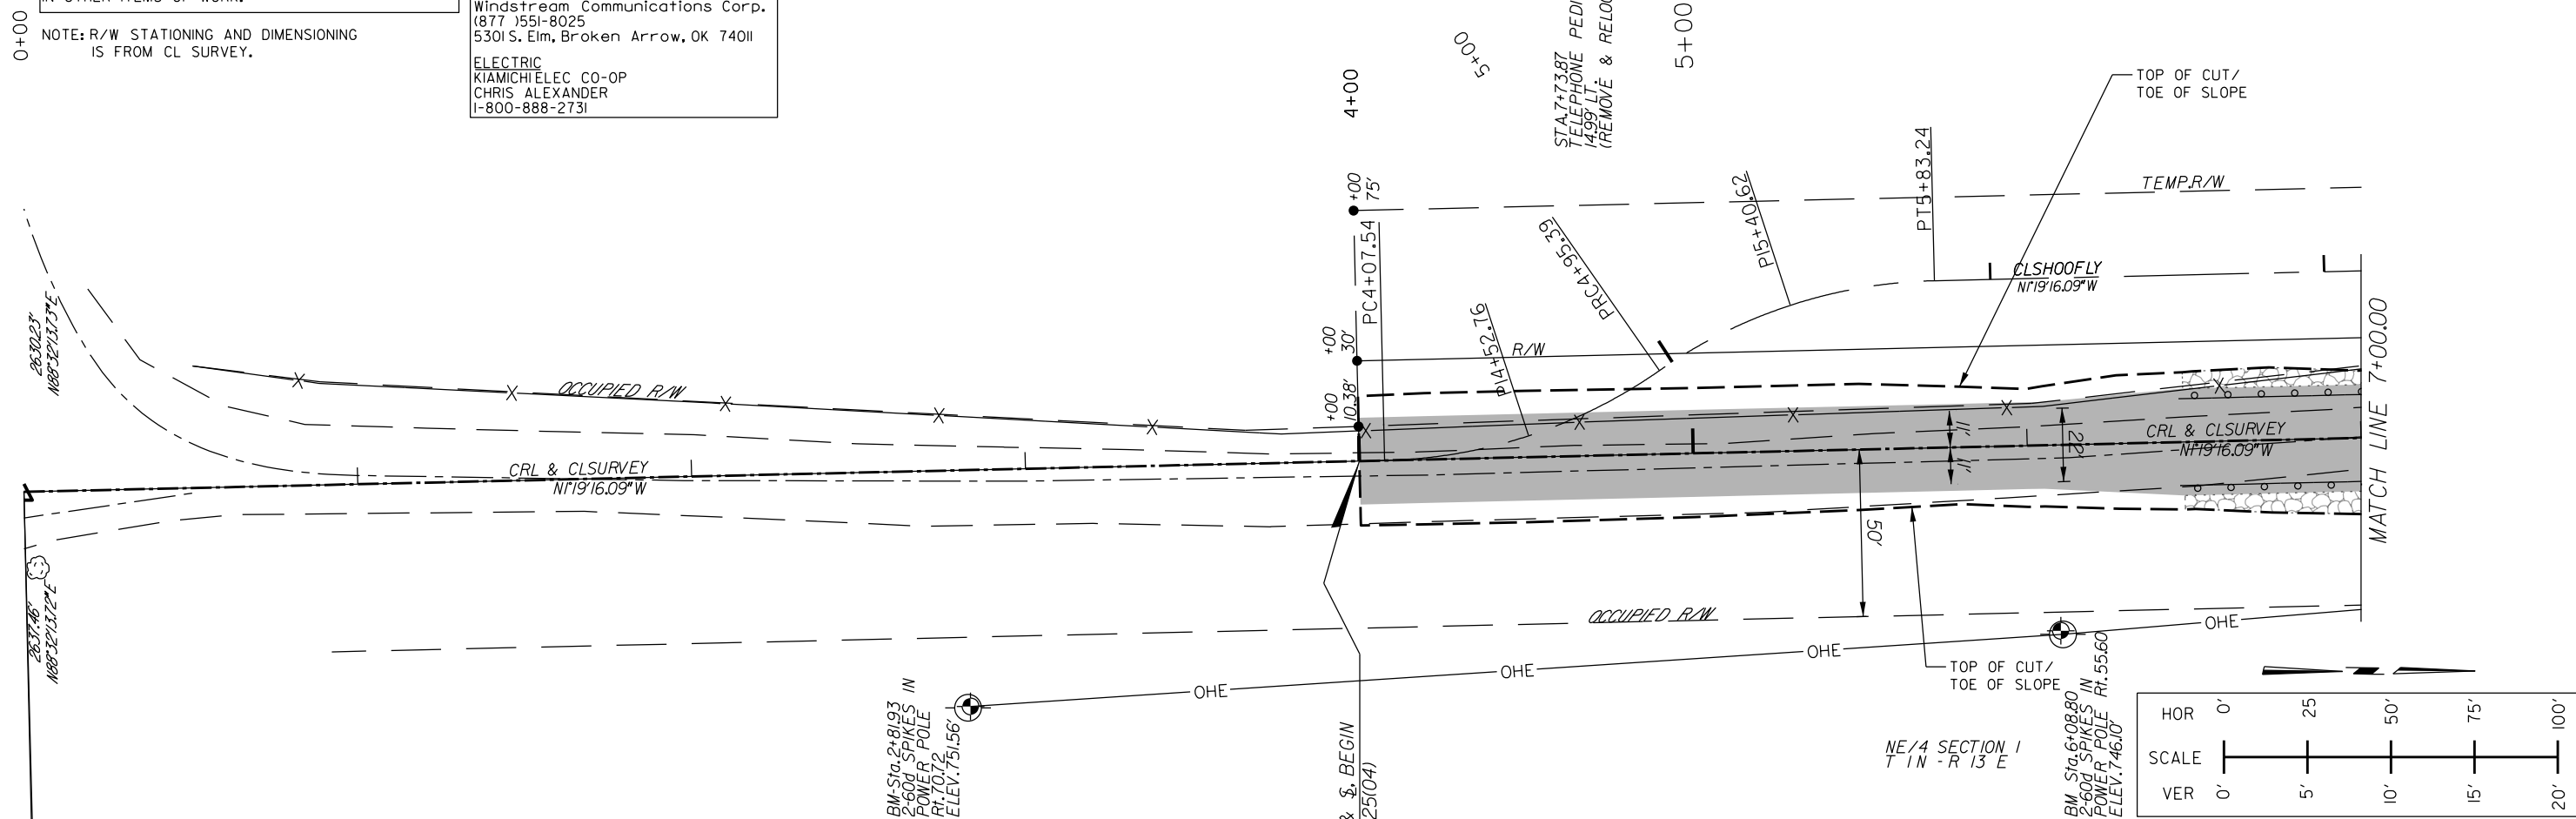

STATE JOB NO. 29925(04) SHEET NO. R001