


CURVE NO.4
 STA. 11+48.26
 N = 463713.4889
 E = 2603256.5624
 Dc = 38'11"49.87"
 Delta = 33°33'26.32"
 R = 150.00'
 T = 45.23'
 L = 87.85'
 E = 6.67'

NW/4 SECTION 1
 T 1 N - R 13 E

15+00


UTILITY CONTACT INFORMATION
 SCISSORTAIL/COPANO/KINDER MORGAN
 RON BRITT (580) 320-0733
 P.O. BOX 2269 ADIA, OK 74821
 222 S. ALLIED RD., STROUD, OK 74079
 (918) 968-0422

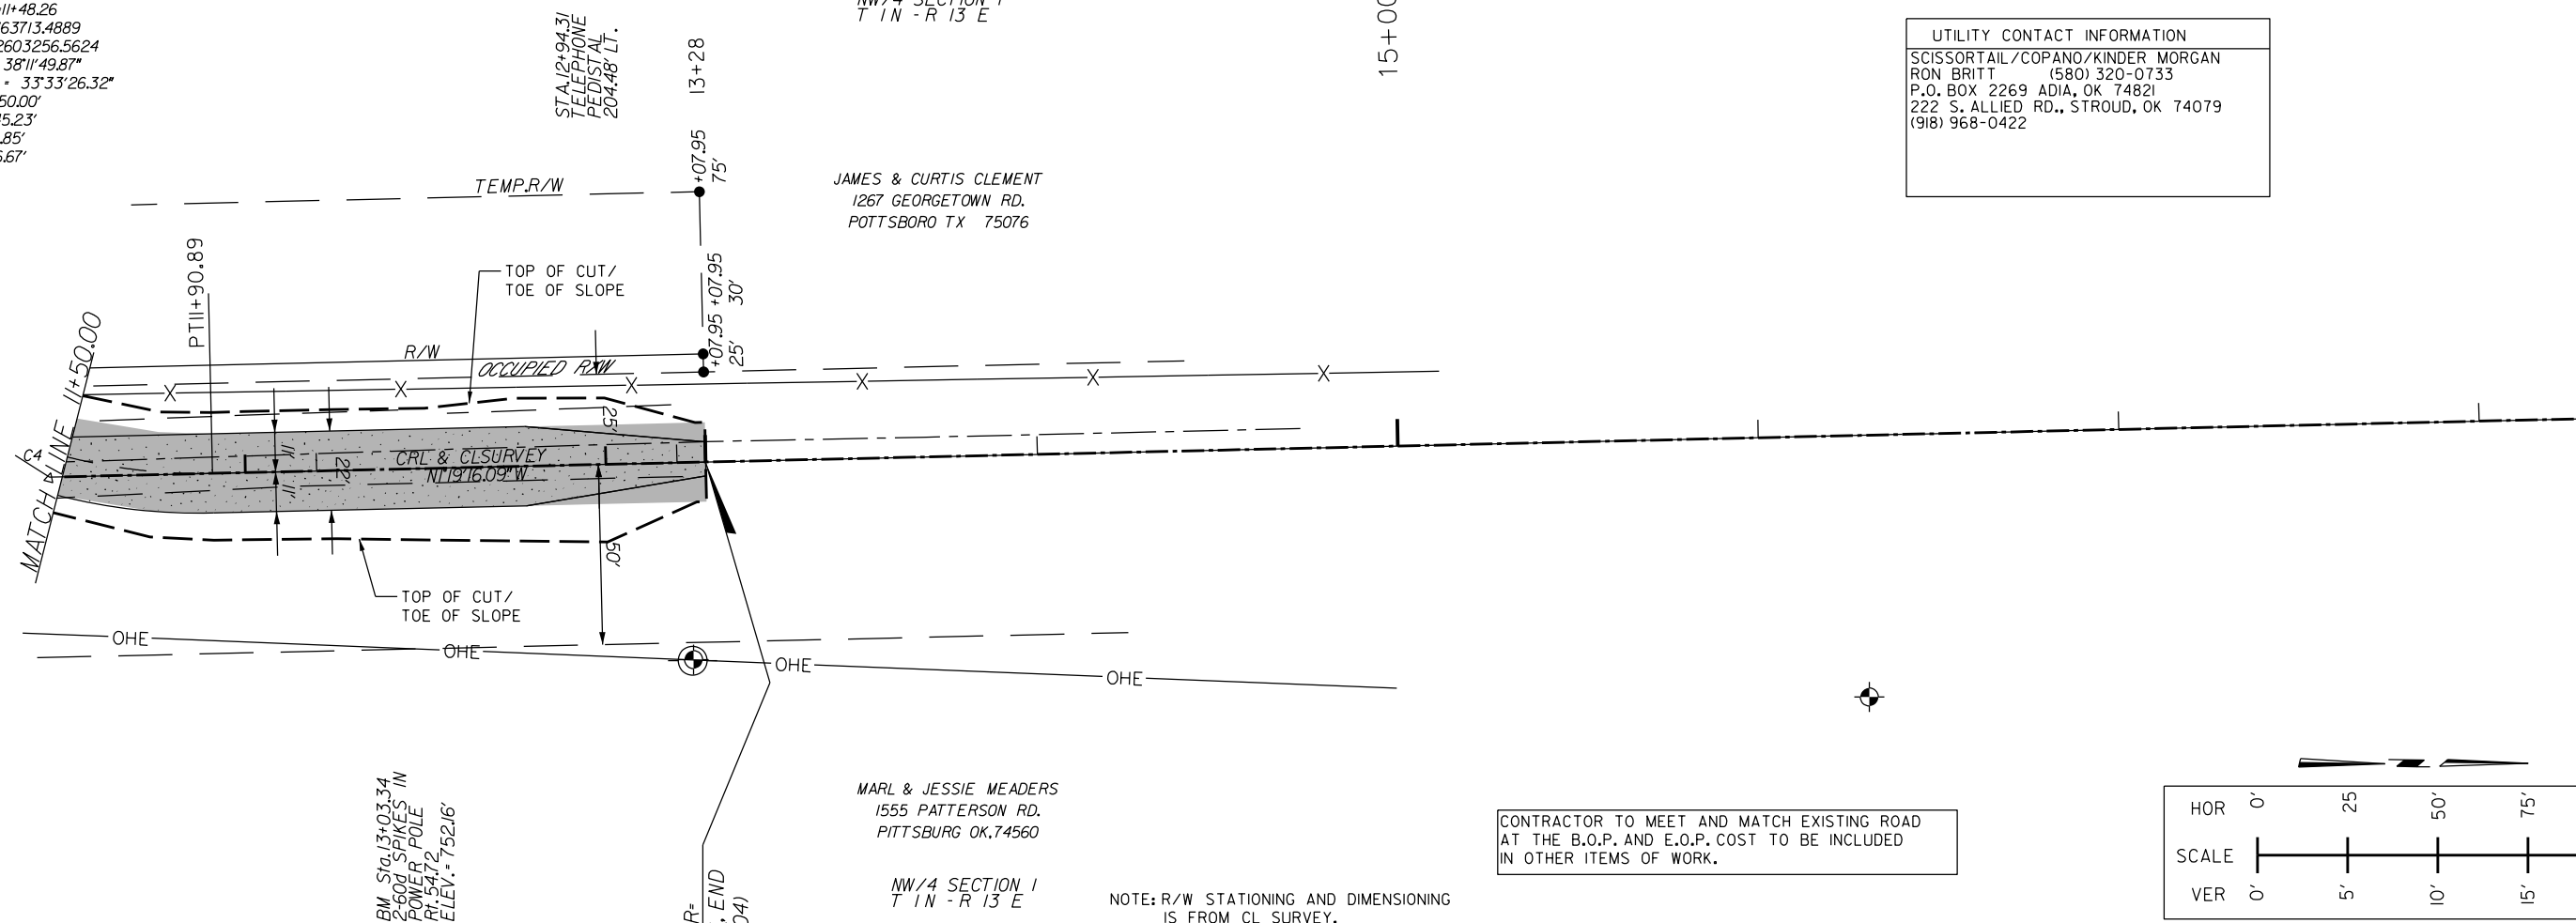


JAMES & CURTIS CLEMENT
 1267 GEORGETOWN RD.
 POTTSBORO TX 75076

MARL & JESSIE MEADERS
 1555 PATTERSON RD.
 PITTSBURG OK. 74560

CONTRACTOR TO MEET AND MATCH EXISTING ROAD
 AT THE B.O.P. AND E.O.P. COST TO BE INCLUDED
 IN OTHER ITEMS OF WORK.

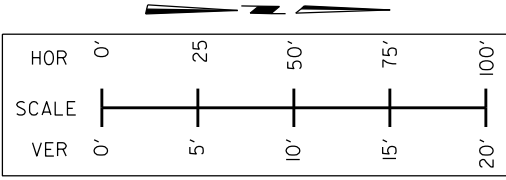

NOTE: R/W STATIONING AND DIMENSIONING IS FROM CL SURVEY.

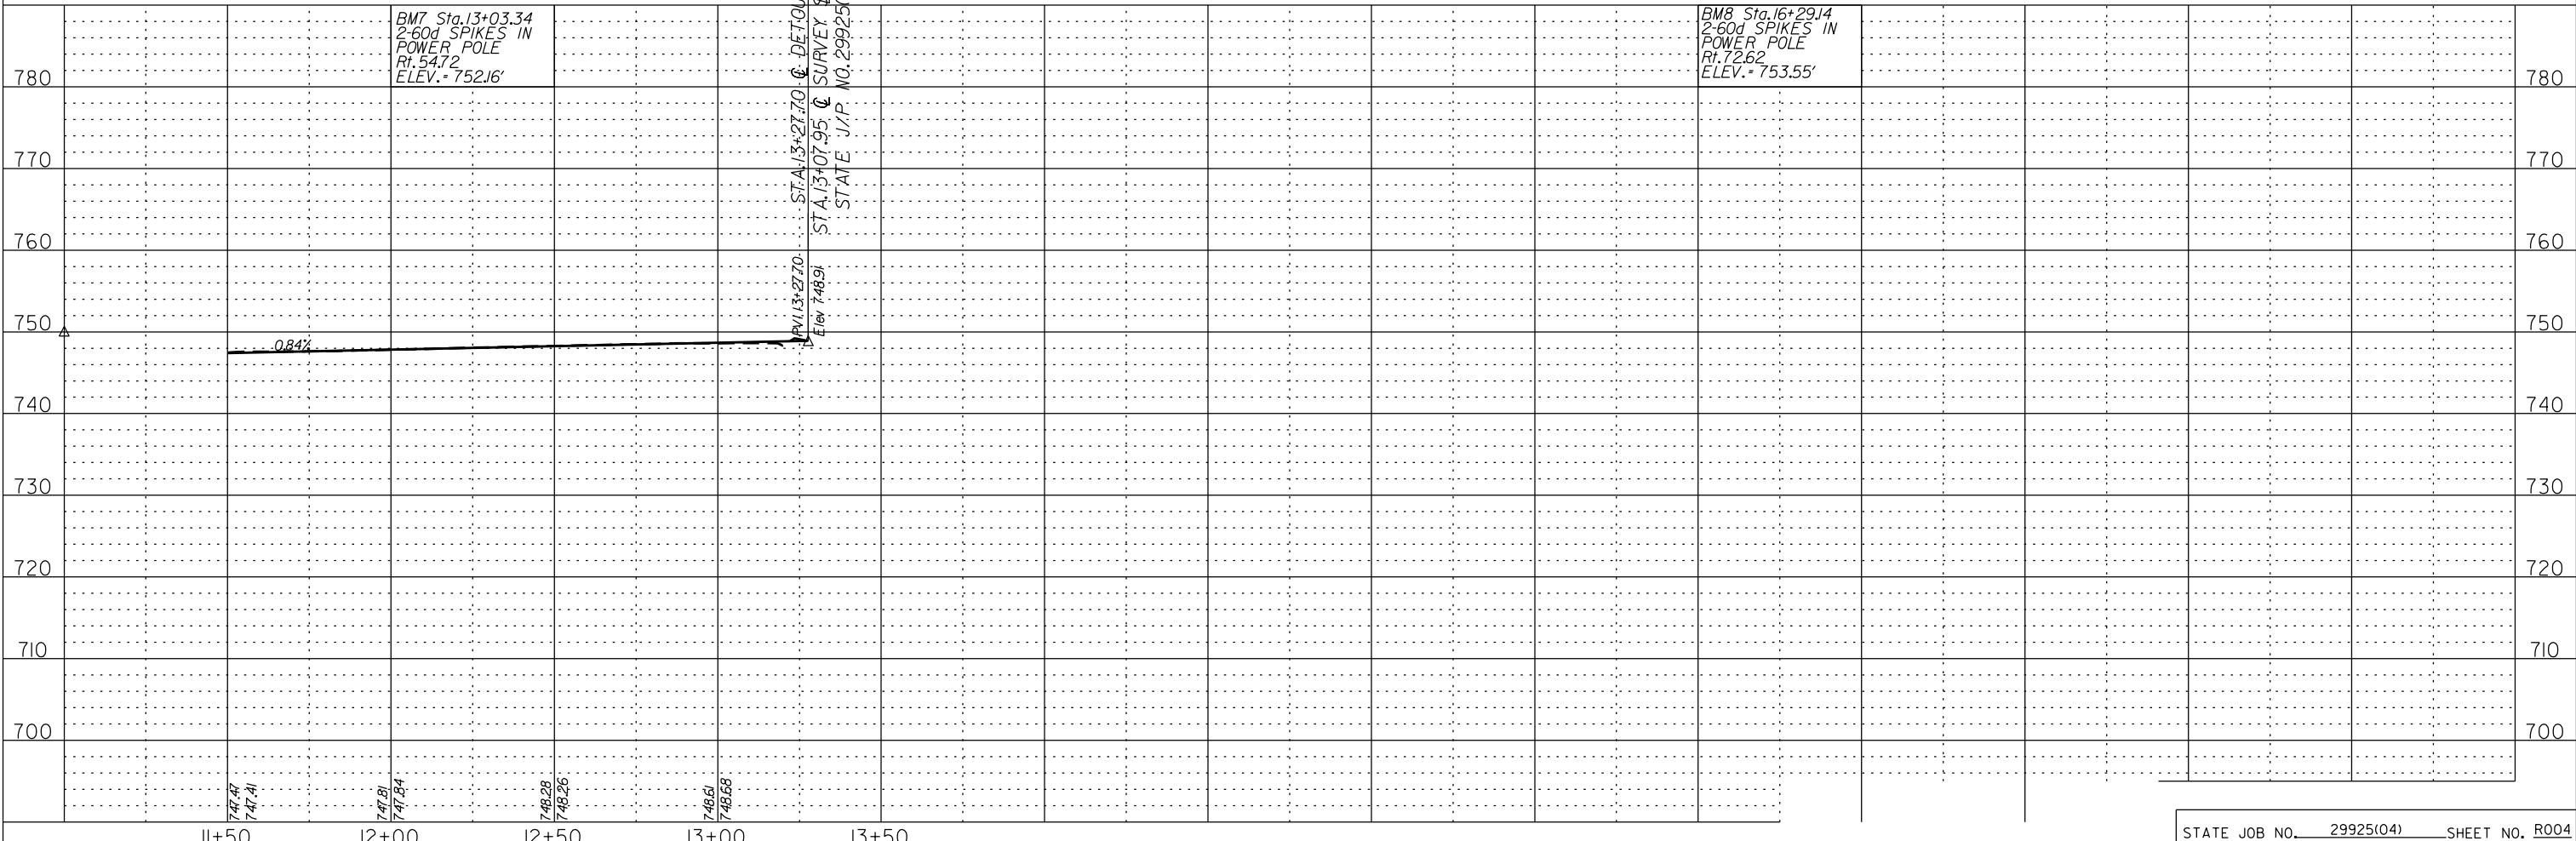

STATE JOB NO. 29925(04) SHEET NO. R004