




8+13.75

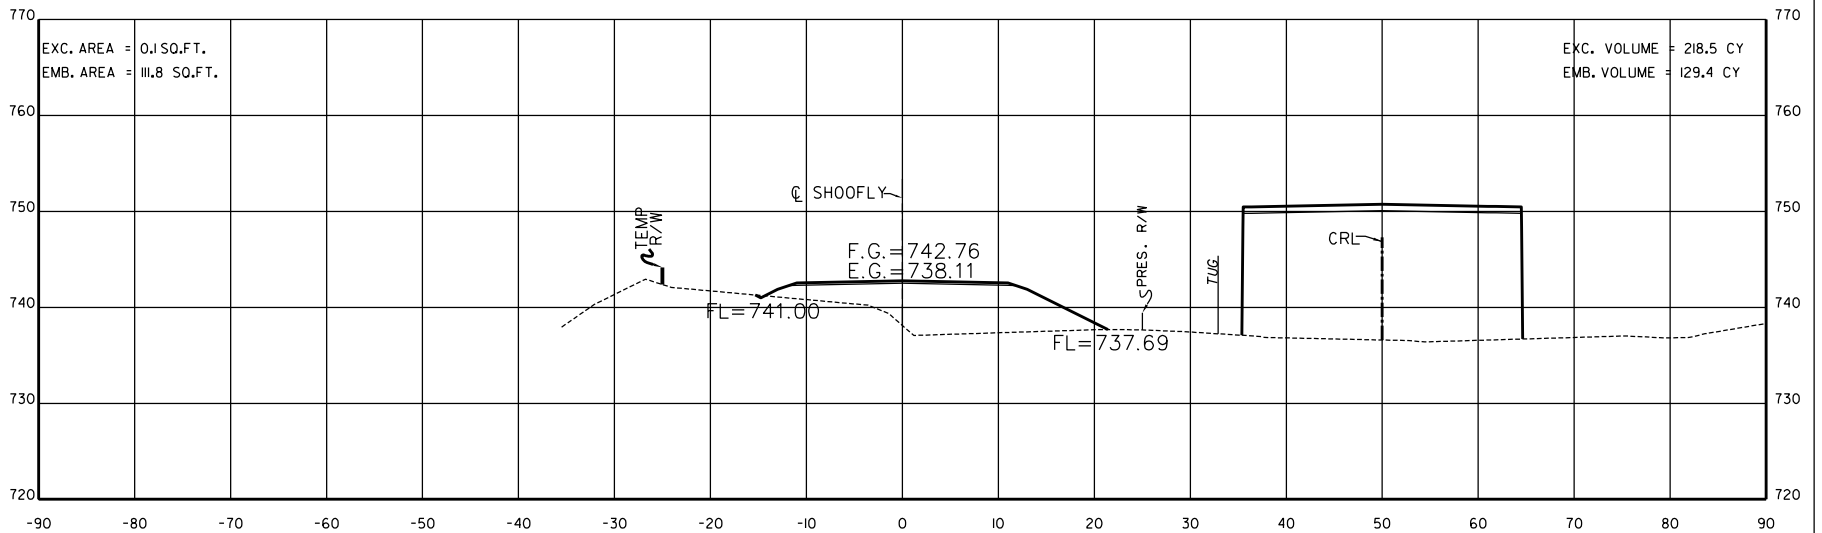


8+00.00

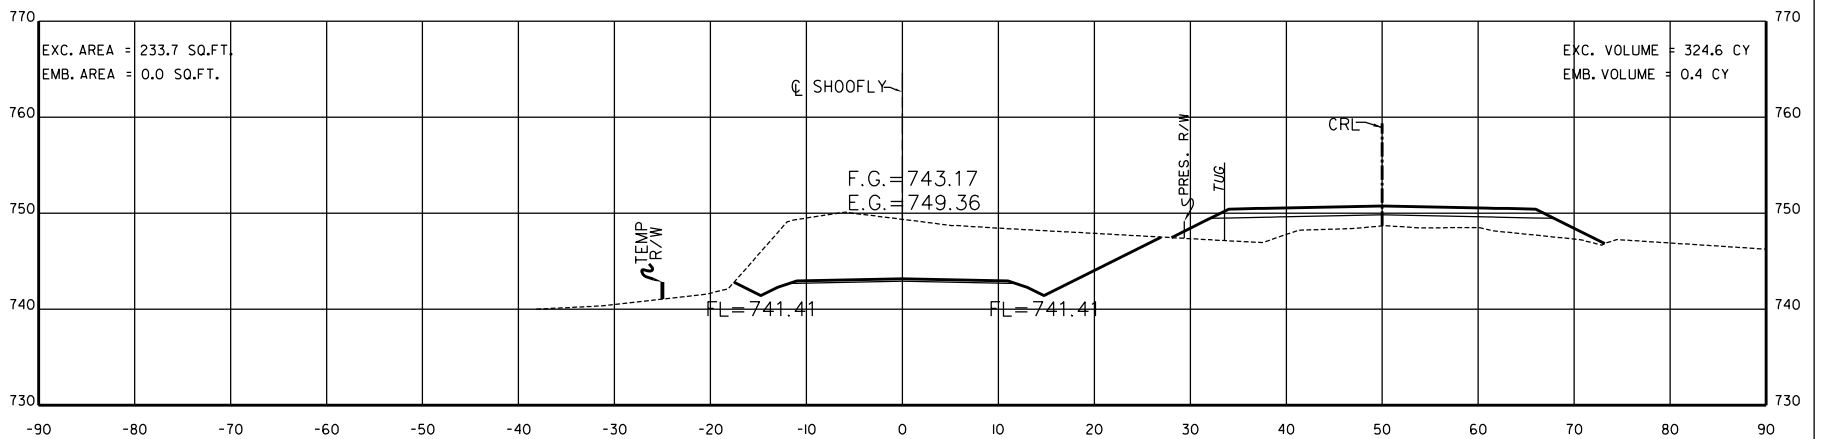


7+00.00

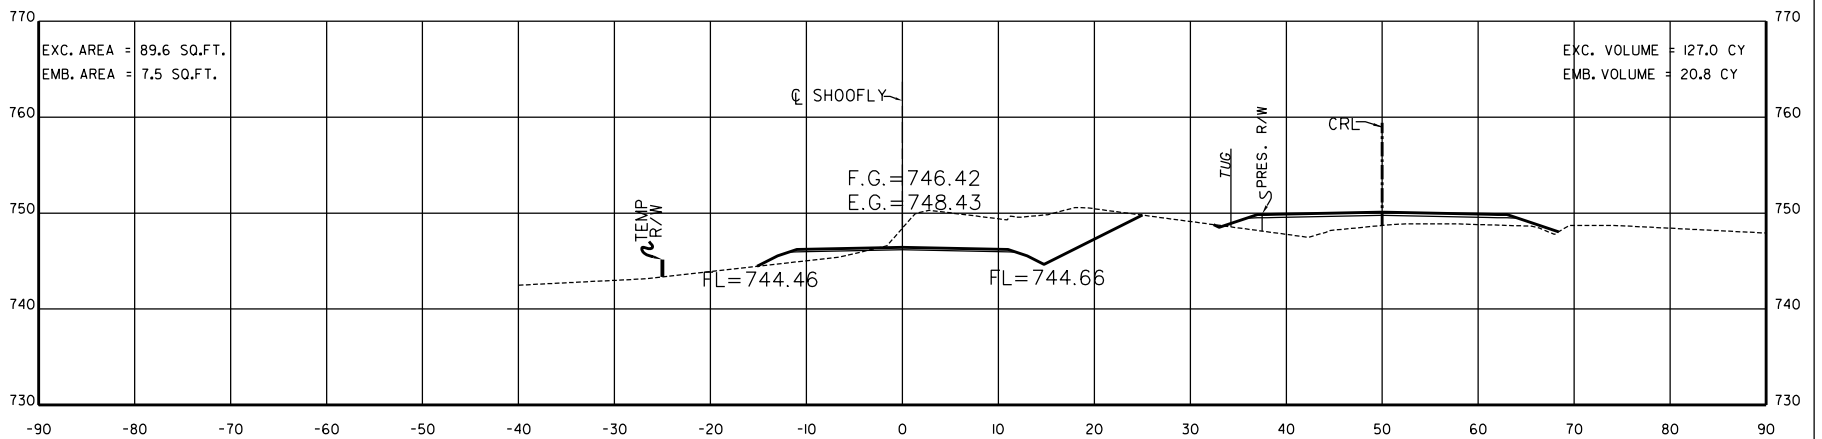

6+00.00

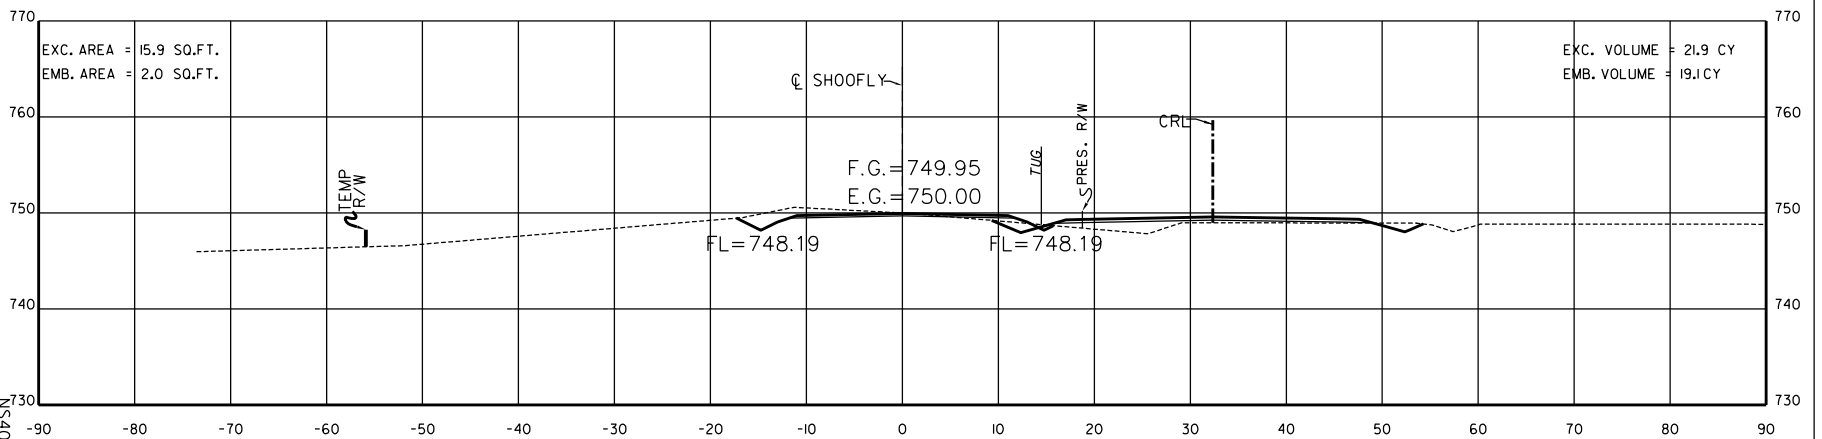

5+00.00

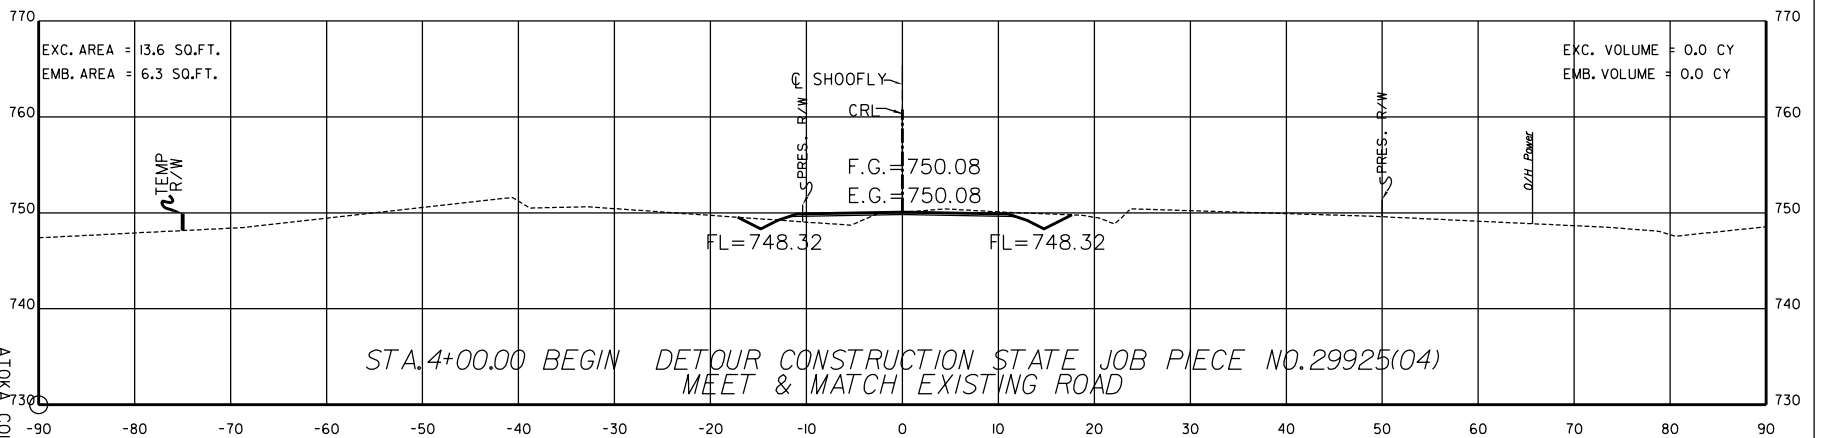

4+00.00

STA. 4+00.00 BEGIN DETOUR CONSTRUCTION STATE JOB PIECE NO. 29925(04)  
 MEET & MATCH EXISTING ROAD

STATE J/P NO. 29925(04)

CROSS SECTION

SHEET NO. X004

SOUTHEAST 4th CIRCUIT ENGINEERING DISTRICT  
 ATOKA COUNTY